


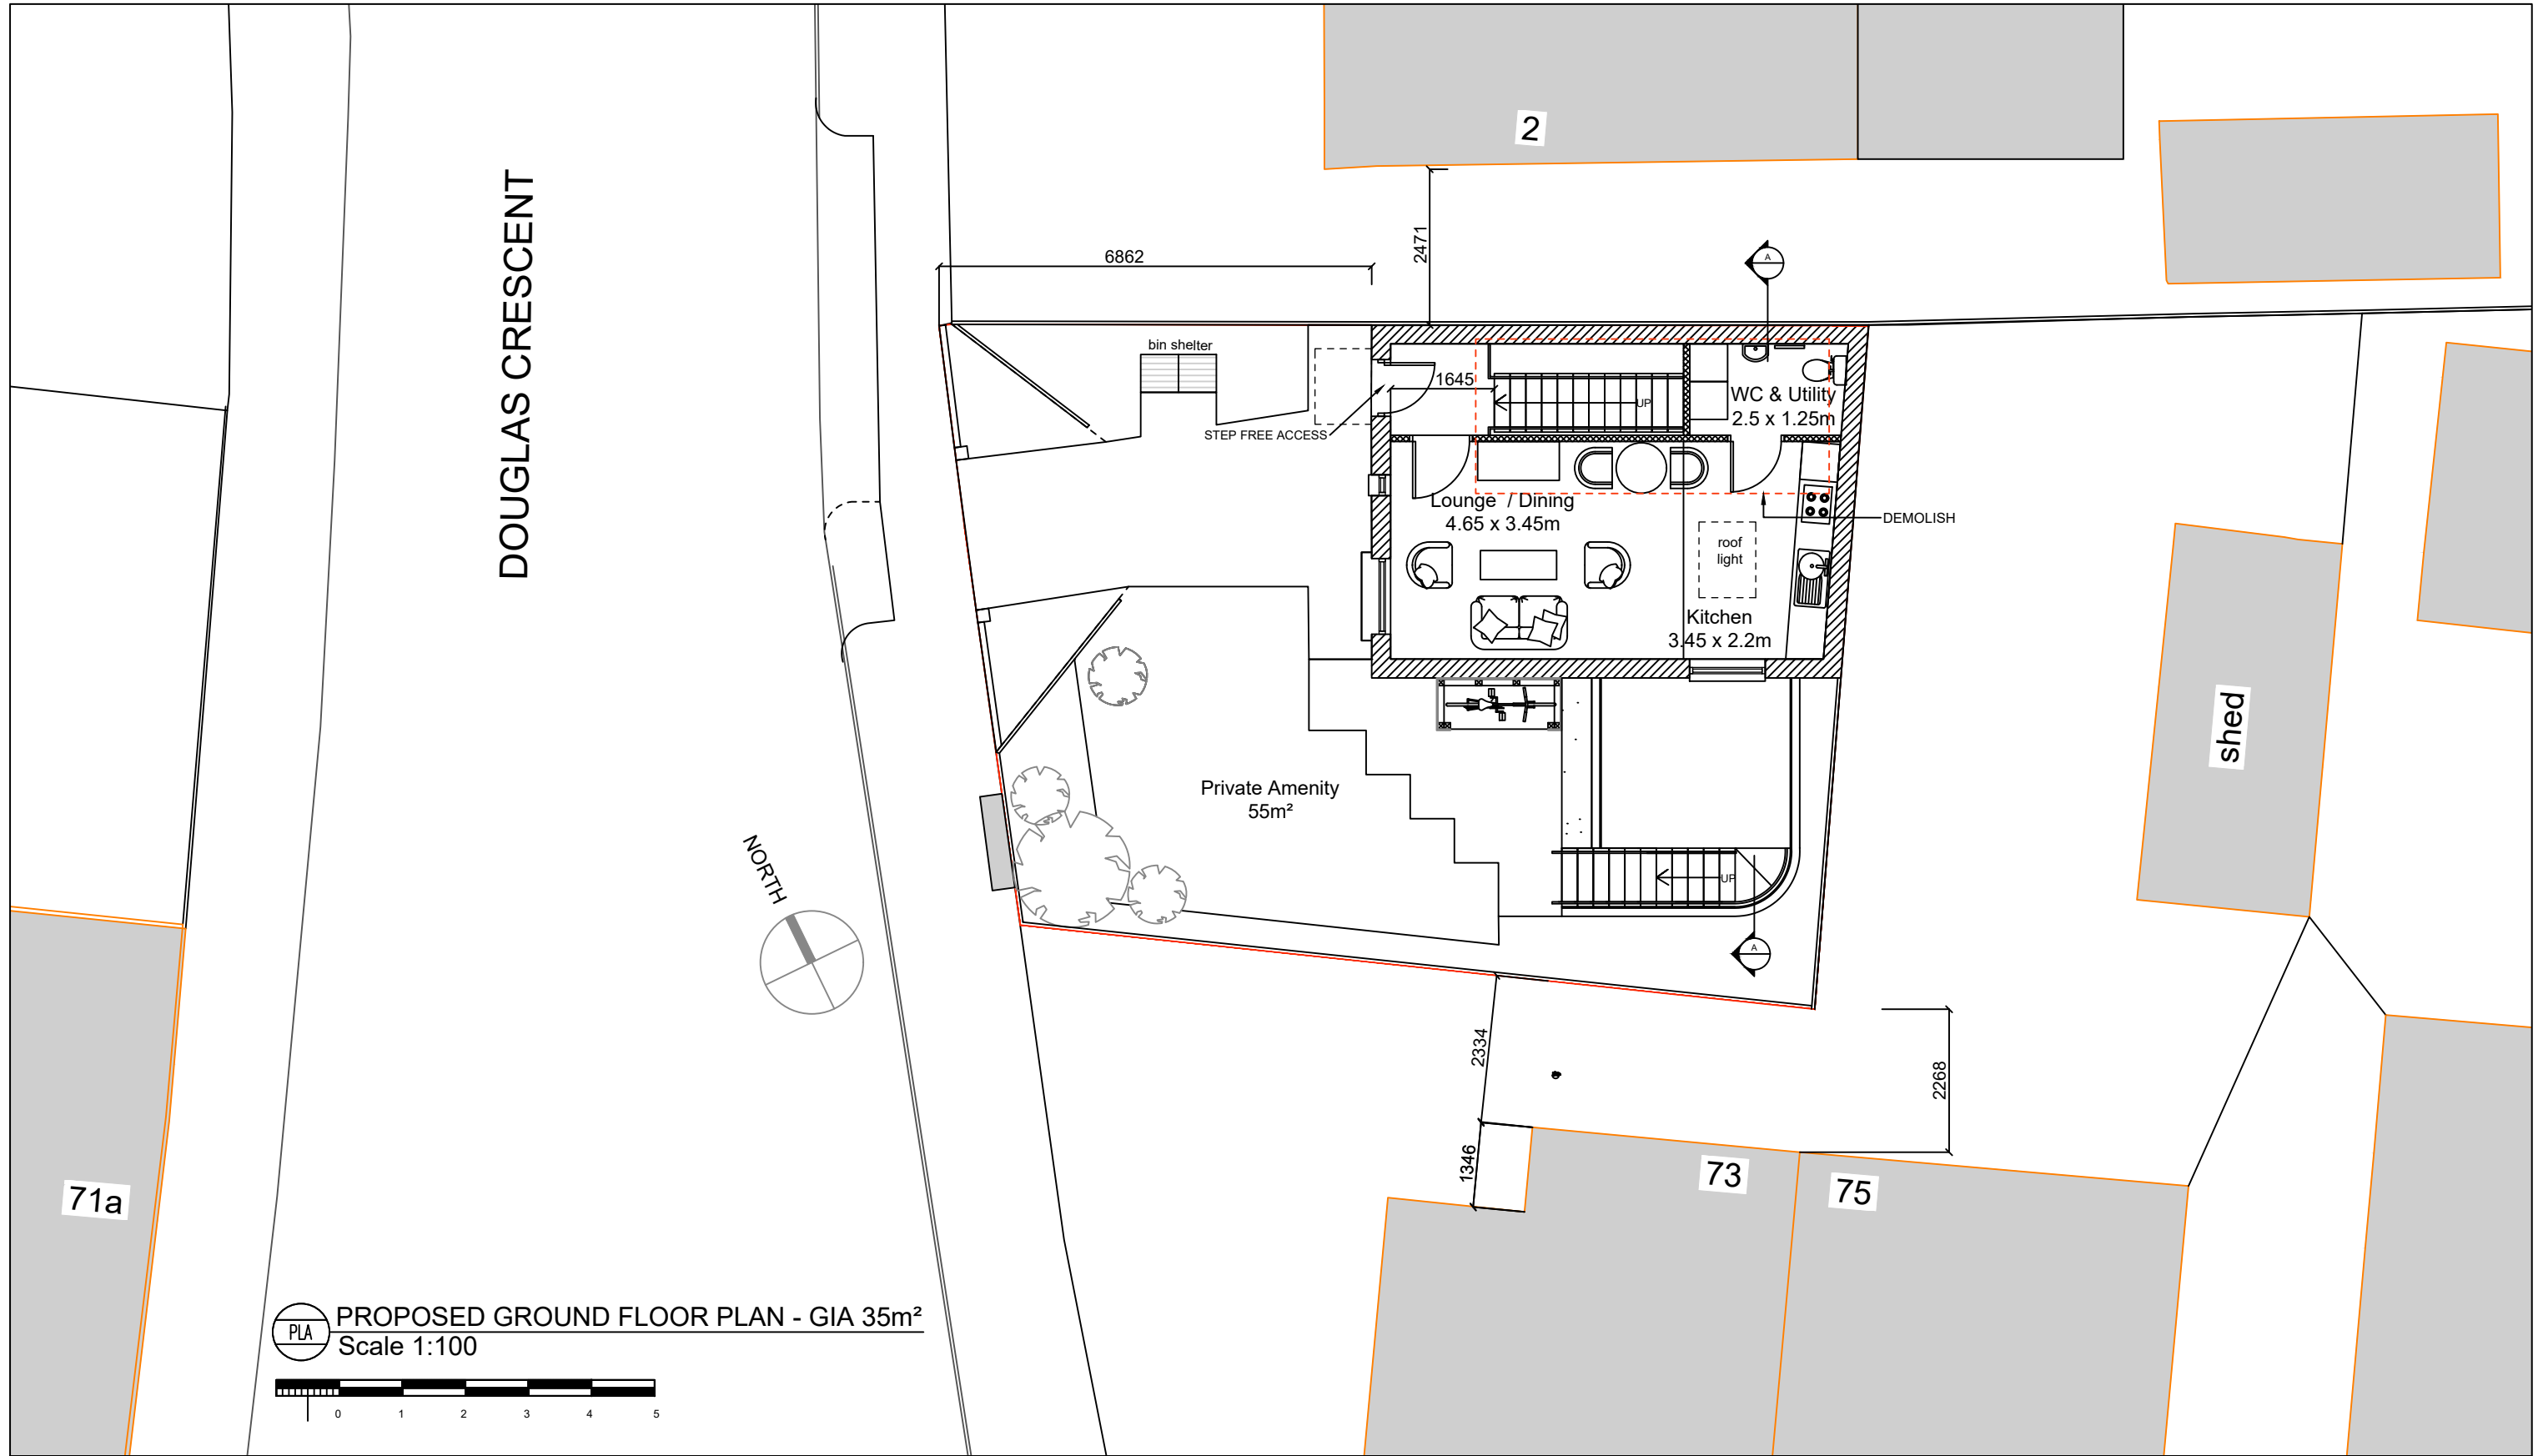

PROJECT DEMOLITION OF GARAGE AND ERECTION OF GROUND FLOOR OVER BASEMENT ONE BEDROOM DWELLING 73a WILLOW TREE LANE, HILLINGDON, HAYES, UB4 9BL	IMPORTANT: THIS DRAWING IS FOR A PLANNING APPLICATION. OBTAIN BUILDING REGULATION COMPLIANCE DRAWINGS FOR CONSTRUCTION. CHECK ALL DIMENSIONS ON SITE AND REPORT DISCREPANCIES TO THE DESIGNER / RESPONSIBLE PERSON.	FS Frank Smith Architecture & Interior Design		27 Nevis Park, Inverness, IV3 8RX email Franksmith@franksmitharchitecture.co.uk Mob: 075 18 75 6845	
		PLANNING APPLICATION		SCALE	DRAWING NUMBER
				1:100@ A3	23018-PLA-205 REV000