

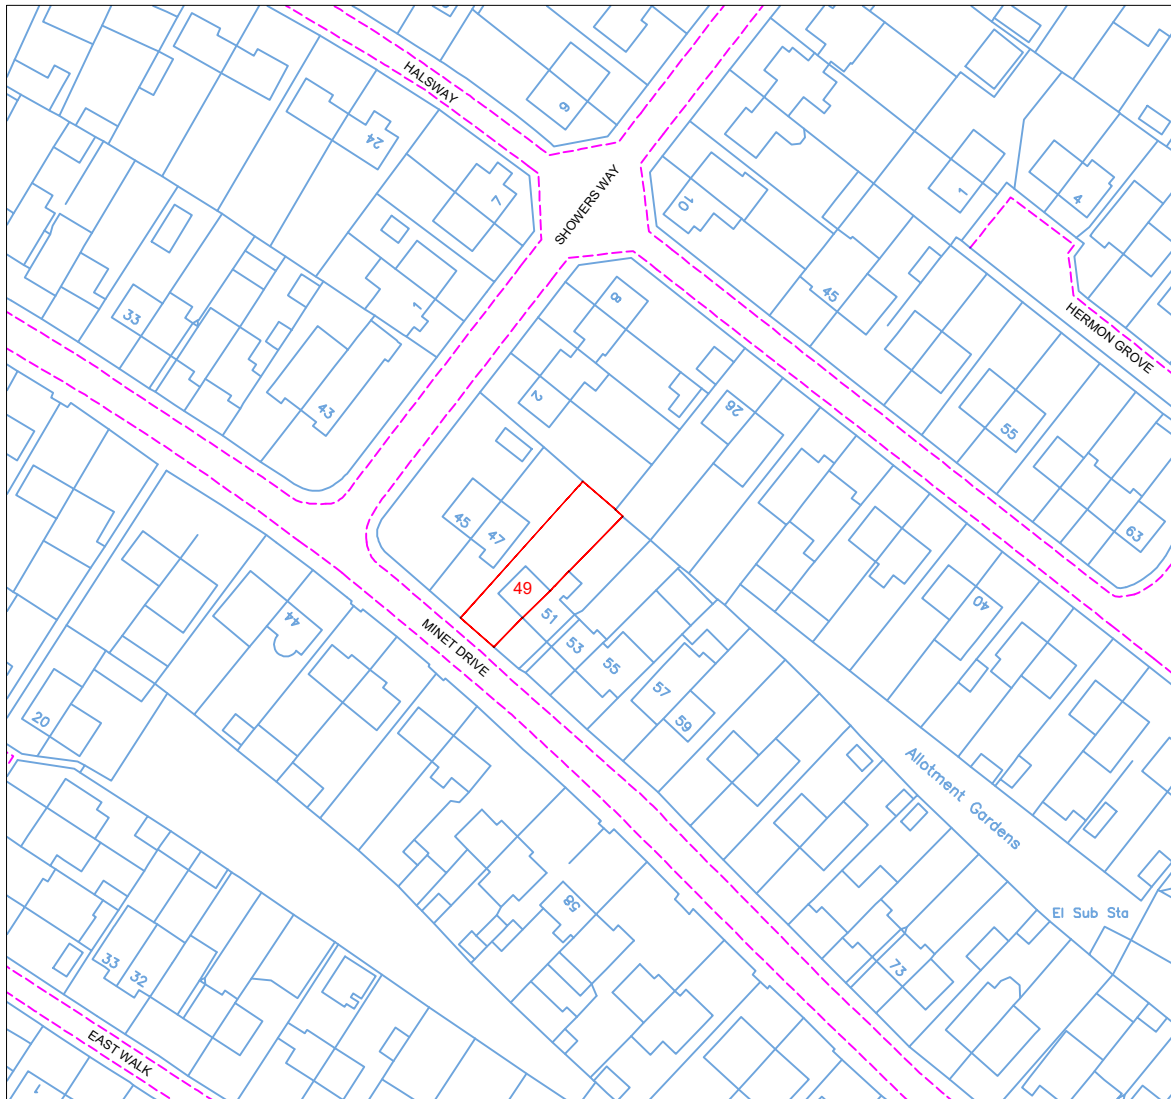


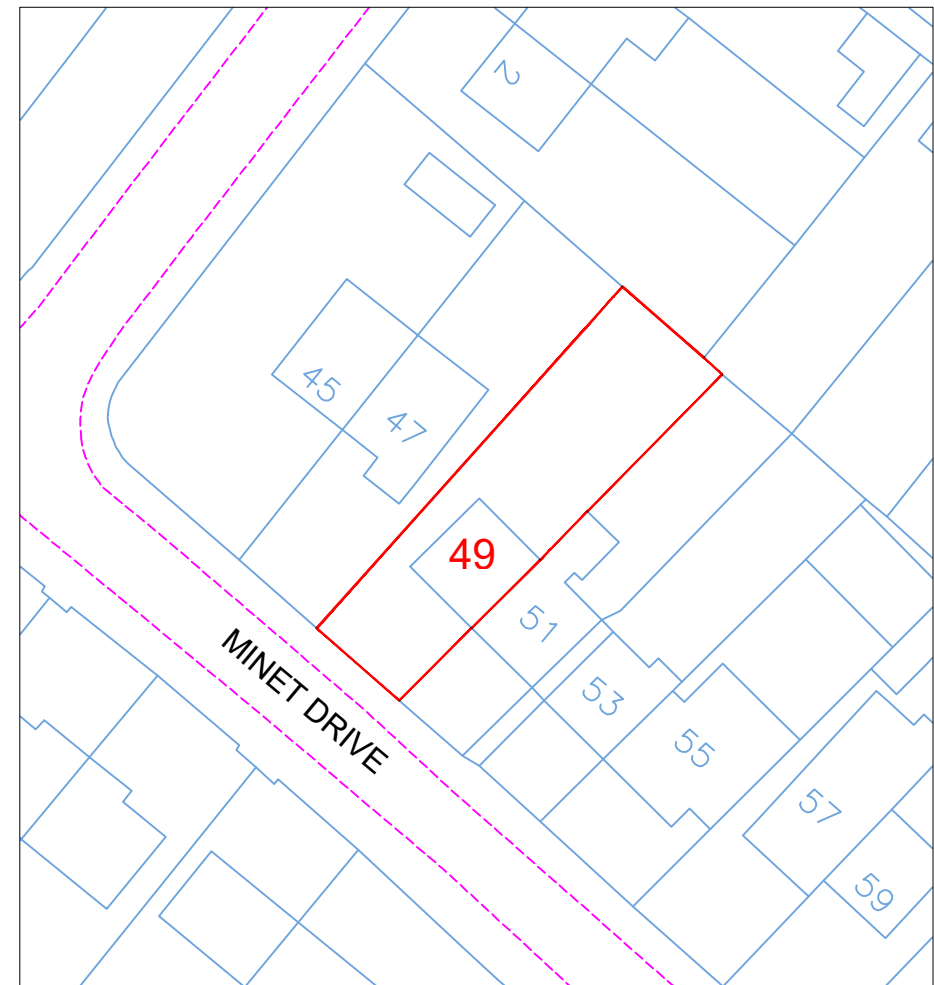


Location Plan

Scale: 1:1250

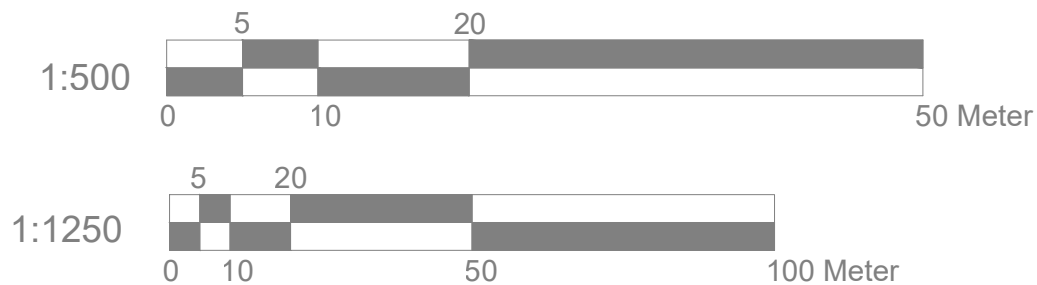

Block Plan

Scale: 1:500

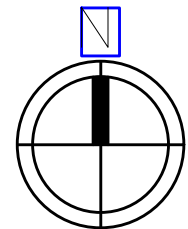

Site Address

49 Minet Drive
Hayes
UB3 3JW

Scale: 1:500/1250@A4

Date: OCT. 2022

Drawing No.:
JS-01

Drawn By: RP

Revision Date:

e:mail - nisarg@hotmail.com
(M) +44 (0) 7951491310

