


1 to 19
Abrook Court



PROPOSED STREET SCENE 1:200@A3

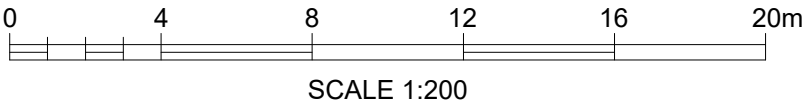

SITE 195 Harefield Road, Uxbridge UB8 1PW	PROJECT Proposed addition of first floor to existing bungalow and external alterations	SHEET TILE PROPOSED DRAWINGS		DWG NO: PL/05A		REVISIONS		Drawing produced by AWarchitecture Contact: 07934 906060 awarchitecture@yahoo.co.uk
		DEALT AW	DATE 21/11/2024	SCALE as shown @A3		AW	27/11/24 8	
						SIGN DESCRIPTION	DATED S.NO	