

General Notes

© ABAY ARCHITECTURE RIBA

All dimensions and levels to be checked on site and any discrepancies to be reported to the architect before construction.


Written dimensions to be taken in preference to scaled dimensions.




EXISTING ELEVATION A
FRONT



PROPOSED ELEVATION A
FRONT

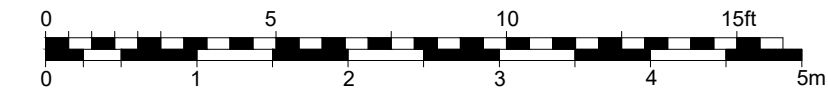

EXISTING ELEVATION C
REAR

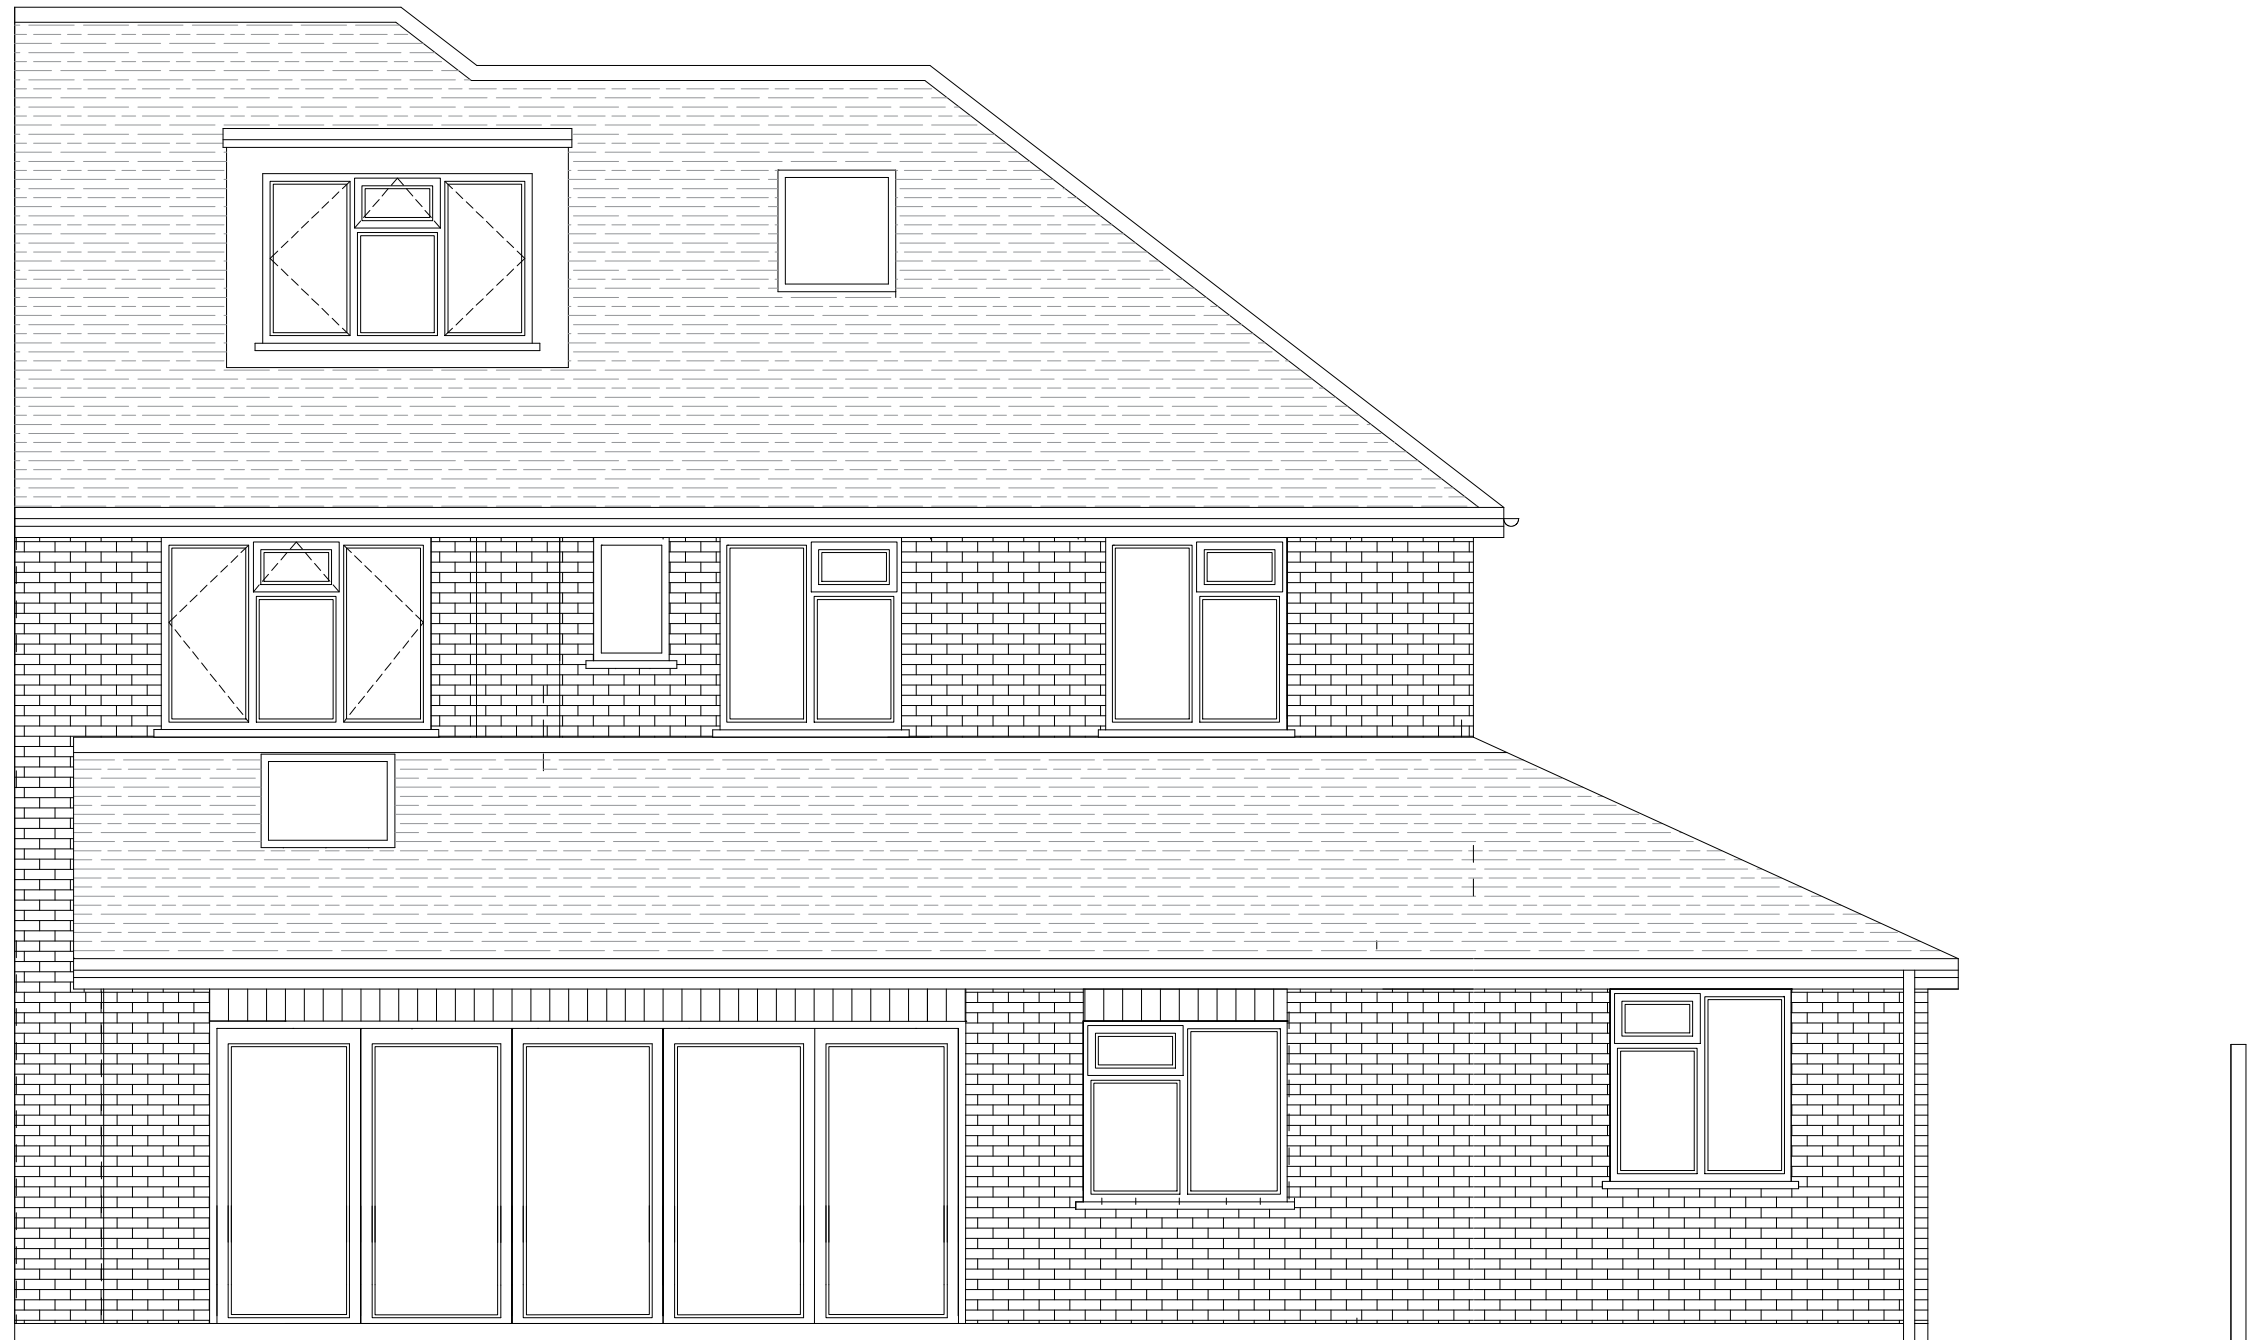

PROPOSED ELEVATION C
REAR

Rev	Date	Amendment
-----	------	-----------

CLIENT

140 HIGH STREET
HARLINGTON
UB3 5DW

PROJECT

EXISTING/PROPOSED

ELEVATIONS A & C

DATE

03.09.24

SCALE

1:50 @ A1

DRAWN

NA

REV

DRAWING NUMBER

1539-P-005

Neha Abayawardana RIBA
abay.architecture@yahoo.com

ABAY ARCHITECTURE