


General Notes

© ABAY ARCHITECTURE RIBA

All dimensions and levels to be checked on site and any discrepancies to be reported to the architect before construction.


Written dimensions to be taken in preference to scaled dimensions.

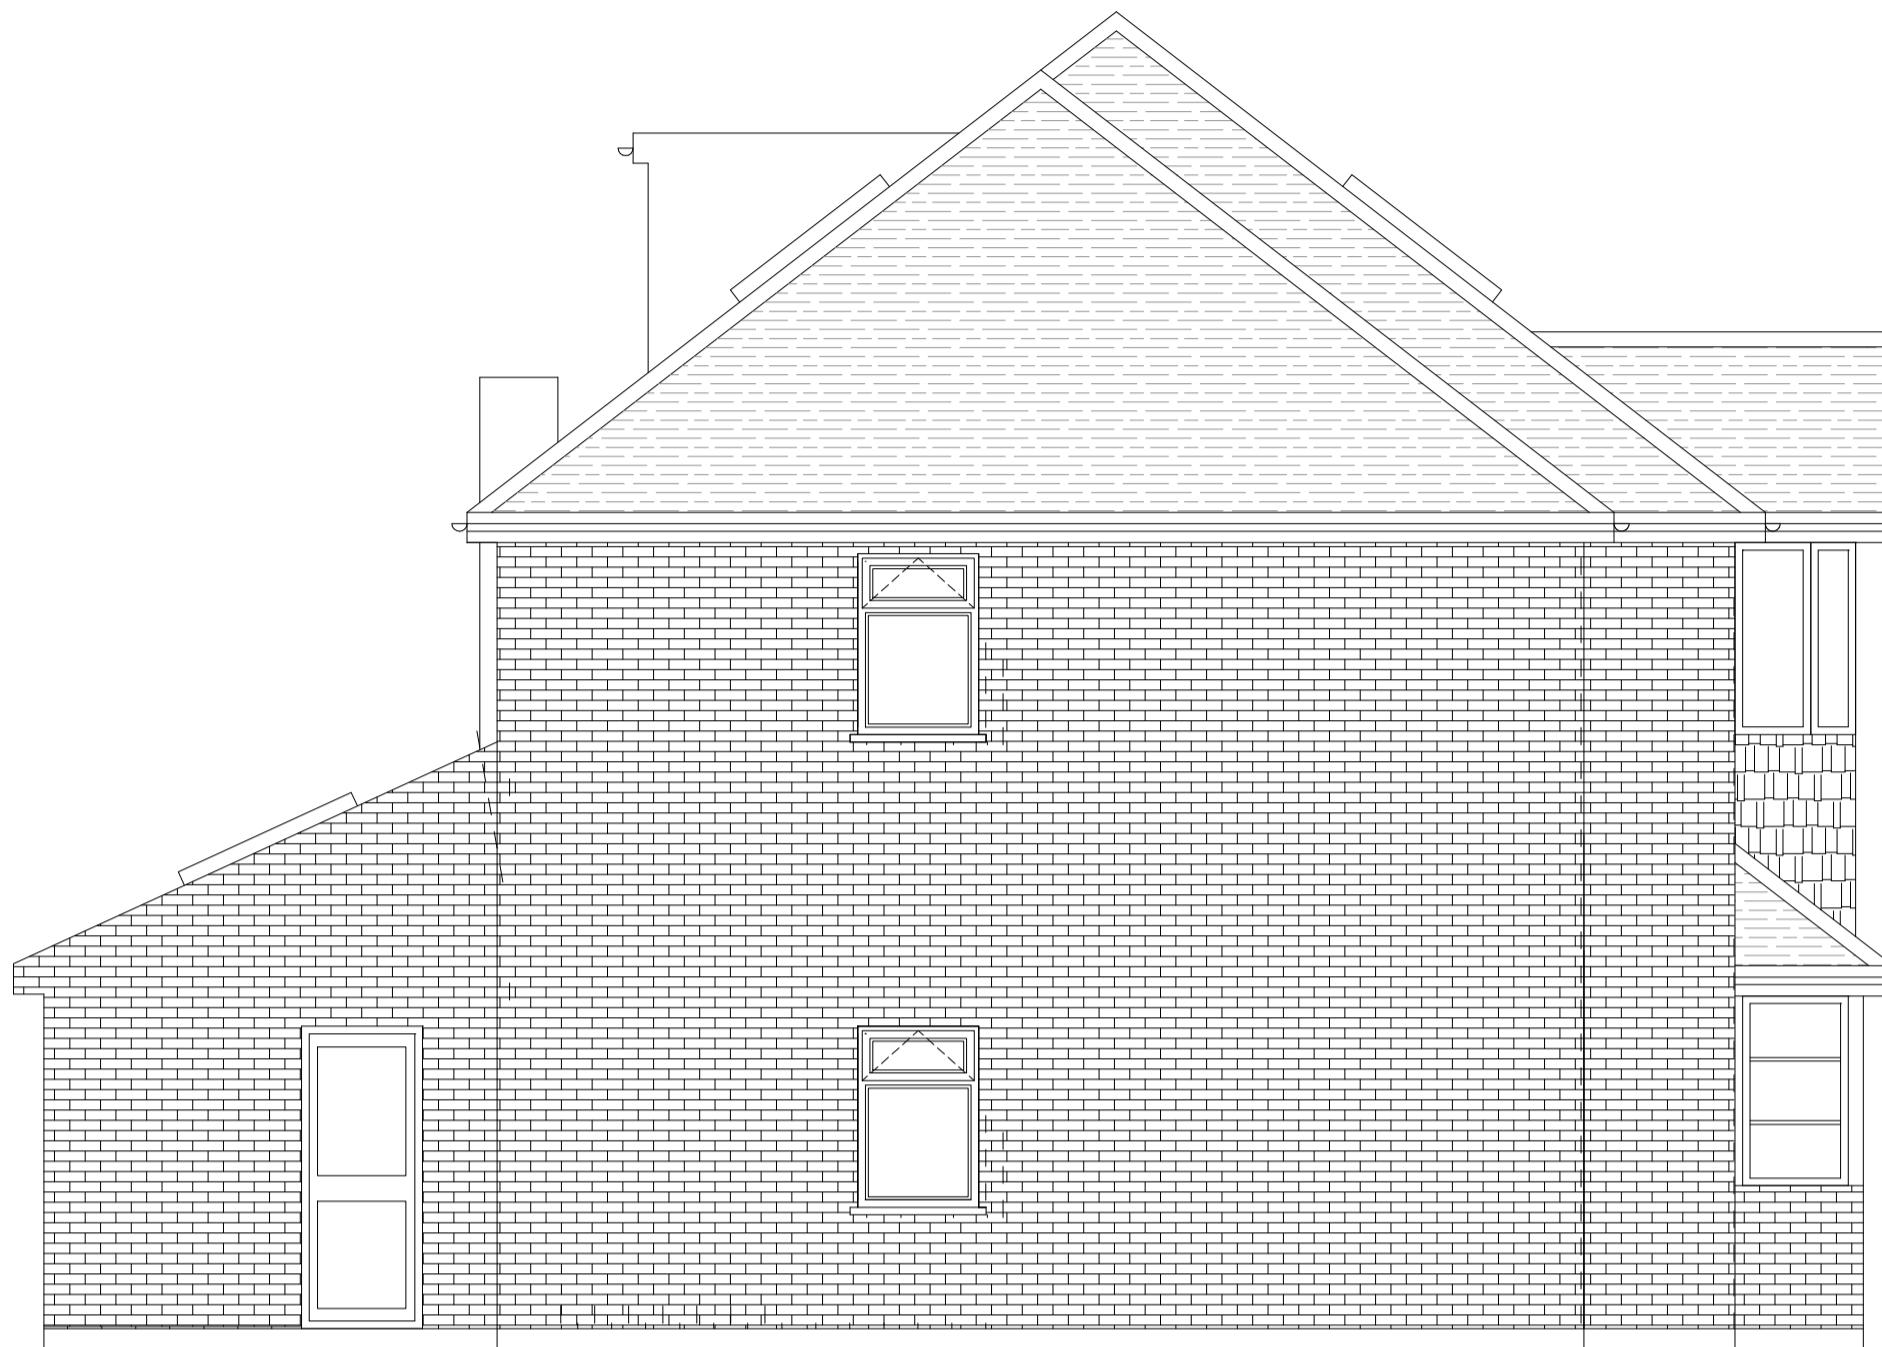

EXISTING ELEVATION B
SIDE



PROPOSED ELEVATION B
SIDE

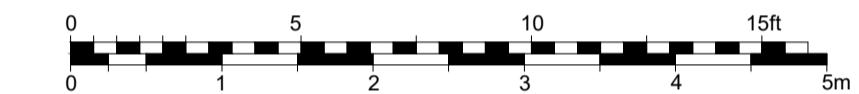

Rev	Date	Amendment
-----	------	-----------

CLIENT

140 HIGH STREET
HARLINGTON
UB3 5DW

PROJECT

EXISTING/PROPOSED
ELEVATIONS B & D

DATE

03.09.24

SCALE

1:50 @ A1


DRAWN

NA


REV

DRAWING NUMBER
1539-P-006

Neha Abayawardana RIBA
abay.architecture@yahoo.com

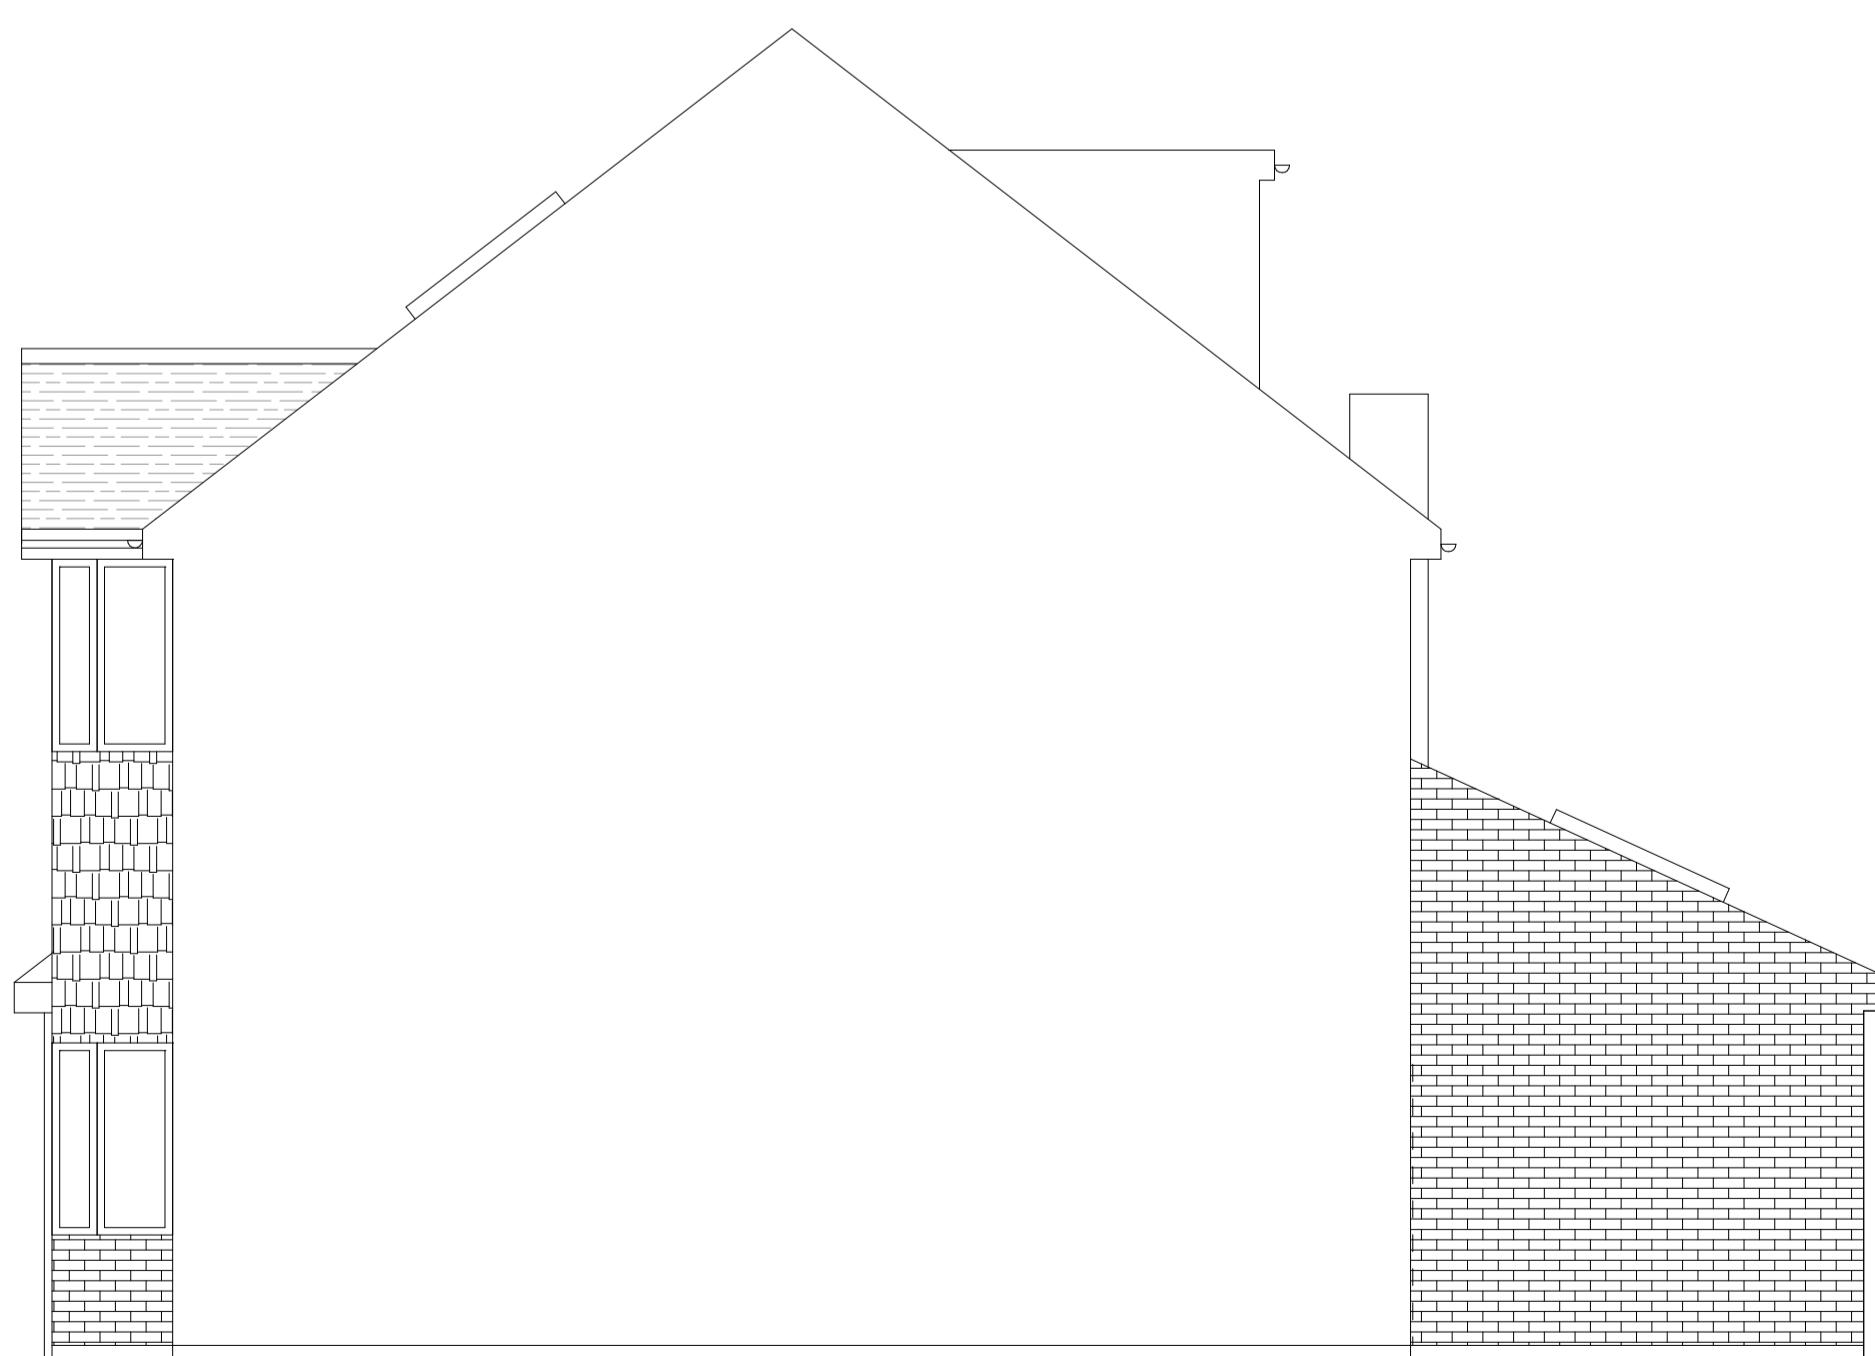

EXISTING ELEVATION D
SIDE

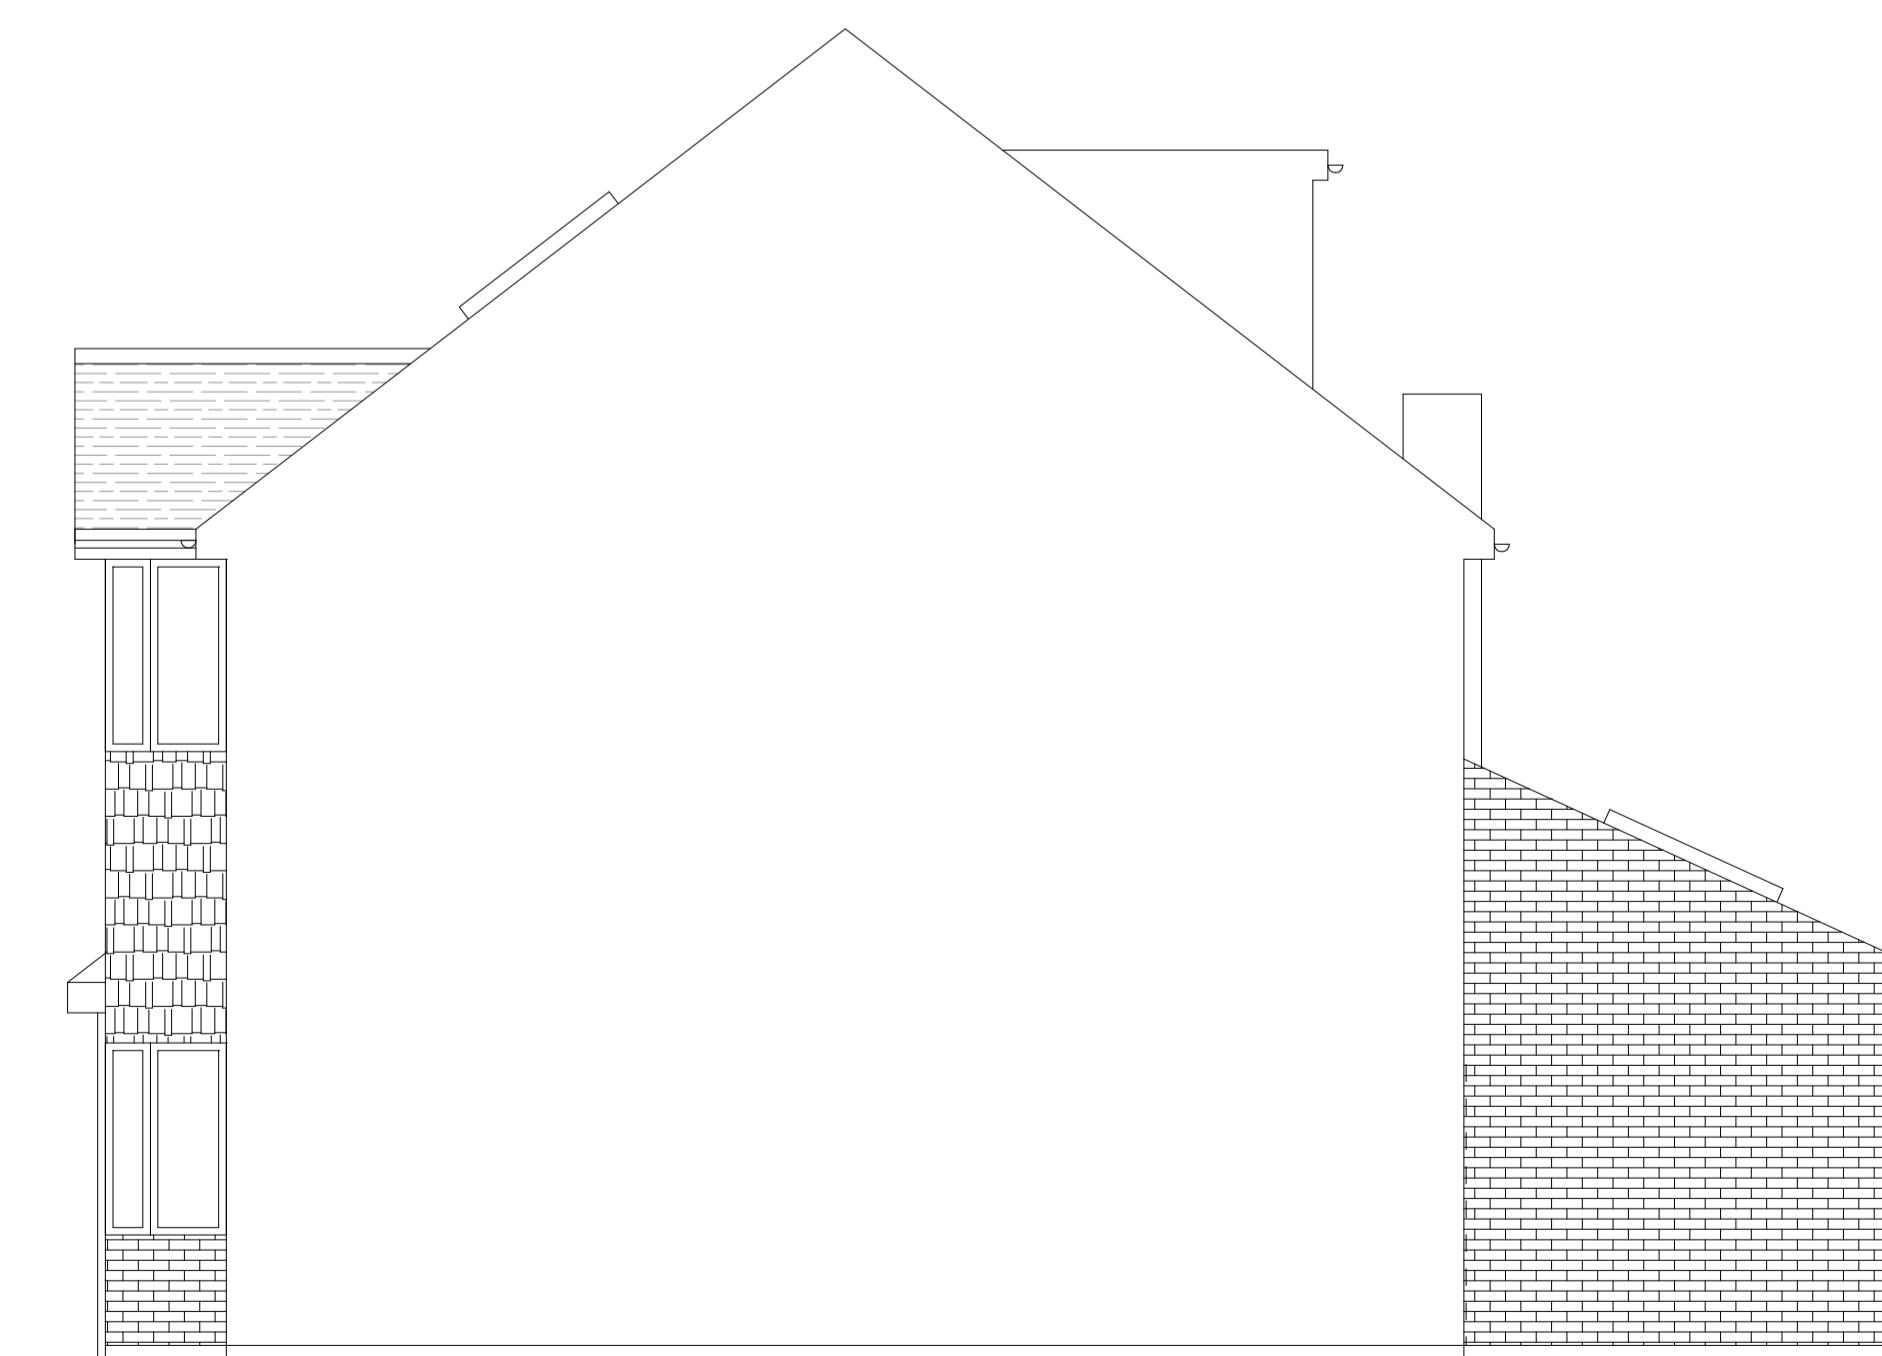

PROPOSED ELEVATION D
SIDE

ABAY ARCHITECTURE