


**SITE LOCATION PLAN
AREA 2 HA
SCALE 1:1250 on A4
CENTRE COORDINATES: 508564, 187893**

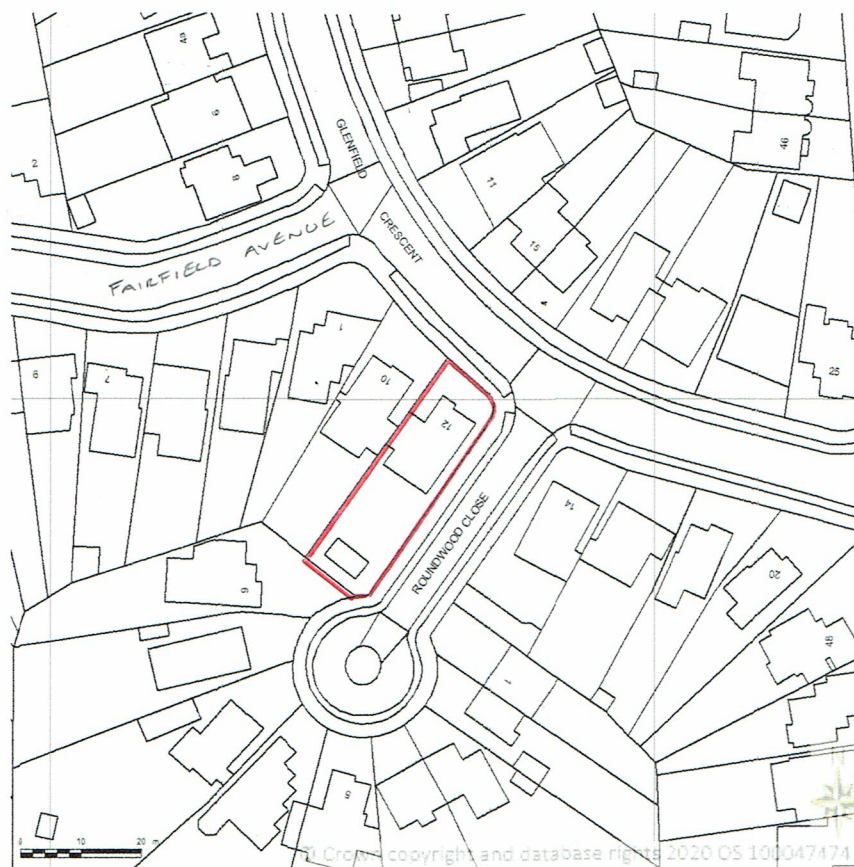

Supplied by Streetwise Maps Ltd
www.streetwise.net
License No: 100047474
06/07/2020 19:48

12 Glenfield Crescent, Ruislip, Middlesex, HA4 7PE

1:1250 Site Location Plan

Drawing Number: 20 / 0566 / 01