


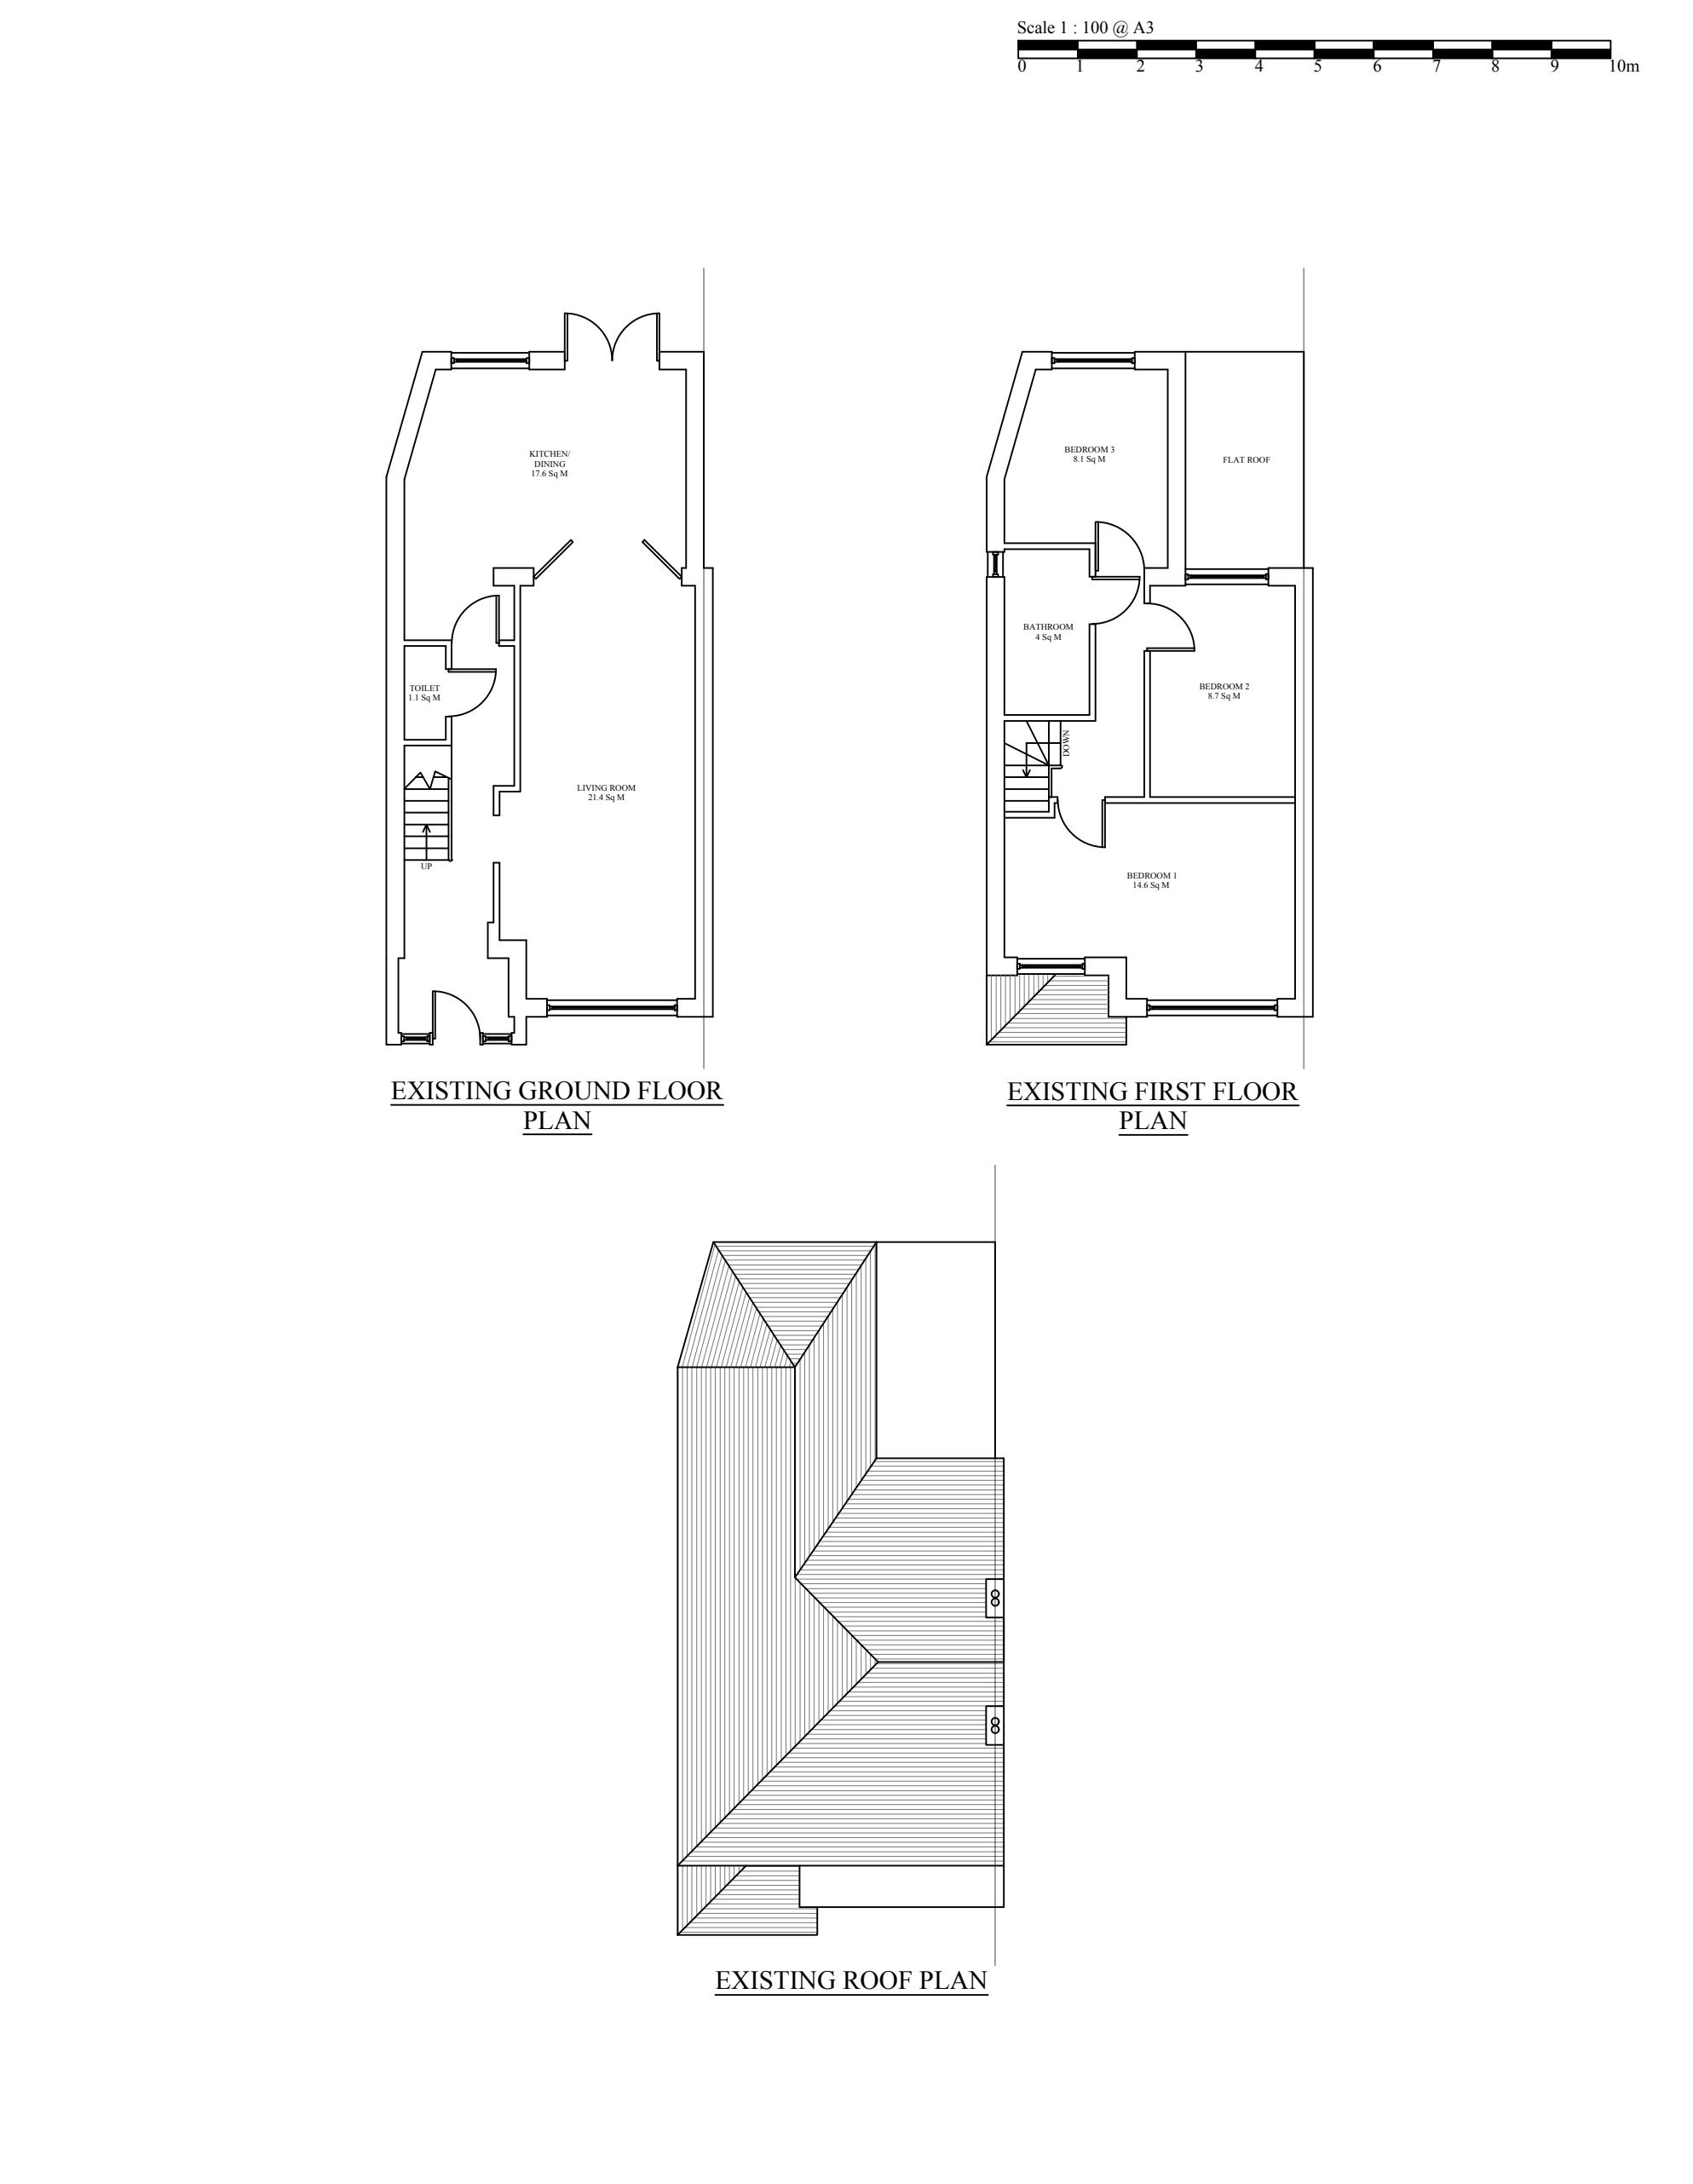

Property Address			Scale	ARM Design & Build Ltd Suit 210, Kingfisher House, Restmor Way, Wallington, England, SM6 7AH Telephone: 07816587548
4 Seaton Road, Hayes UB3 1NS			1:100@ A3	
	Description	Drawing Number		
	Existing Plans	0003-4SR		