
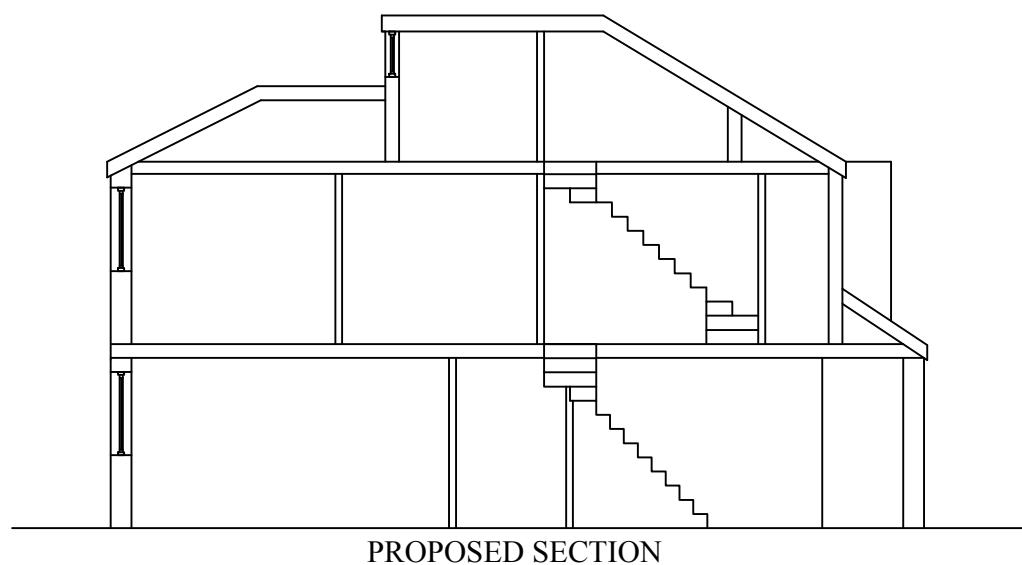


Scale 1 : 100 @ A3
0 1 2 3 4 5 6 7 8 9 10m

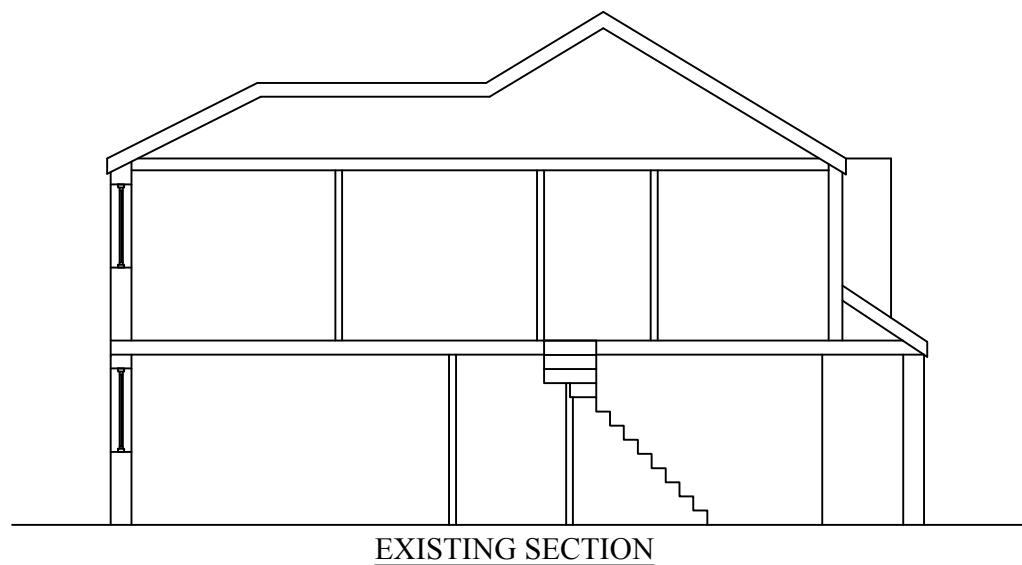

| Property Address | | Scale | ARM Design & Build Ltd |
|------------------------------------|-------------------------------|----------------|---|
| 4 Seaton Road, Hayes UB3 1NS | | 1:100@ A3 | Suit 210, Kingfisher House, Restmor Way, Wallington, England, SM6 7AH Telephone: 07816587548 |
| | Description | Drawing Number | |
| | Existing and Proposed Section | 0007-4SR | |