


c.line of
party wall

c.line of
party wall

NOTES
CONTRACTORS MUST VERIFY ALL DIMENSIONS ON SITE BEFORE
COMMENCING ANY WORK OR SHOP DRAWINGS
DO NOT SCALE FROM THIS DRAWING
RE ATRA COPYRIGHT

Notes:
1. All dimensions to be verified on site
and any discrepancy reported to the
client


2. This drawing to be read in conjunction
with all relevant drawings

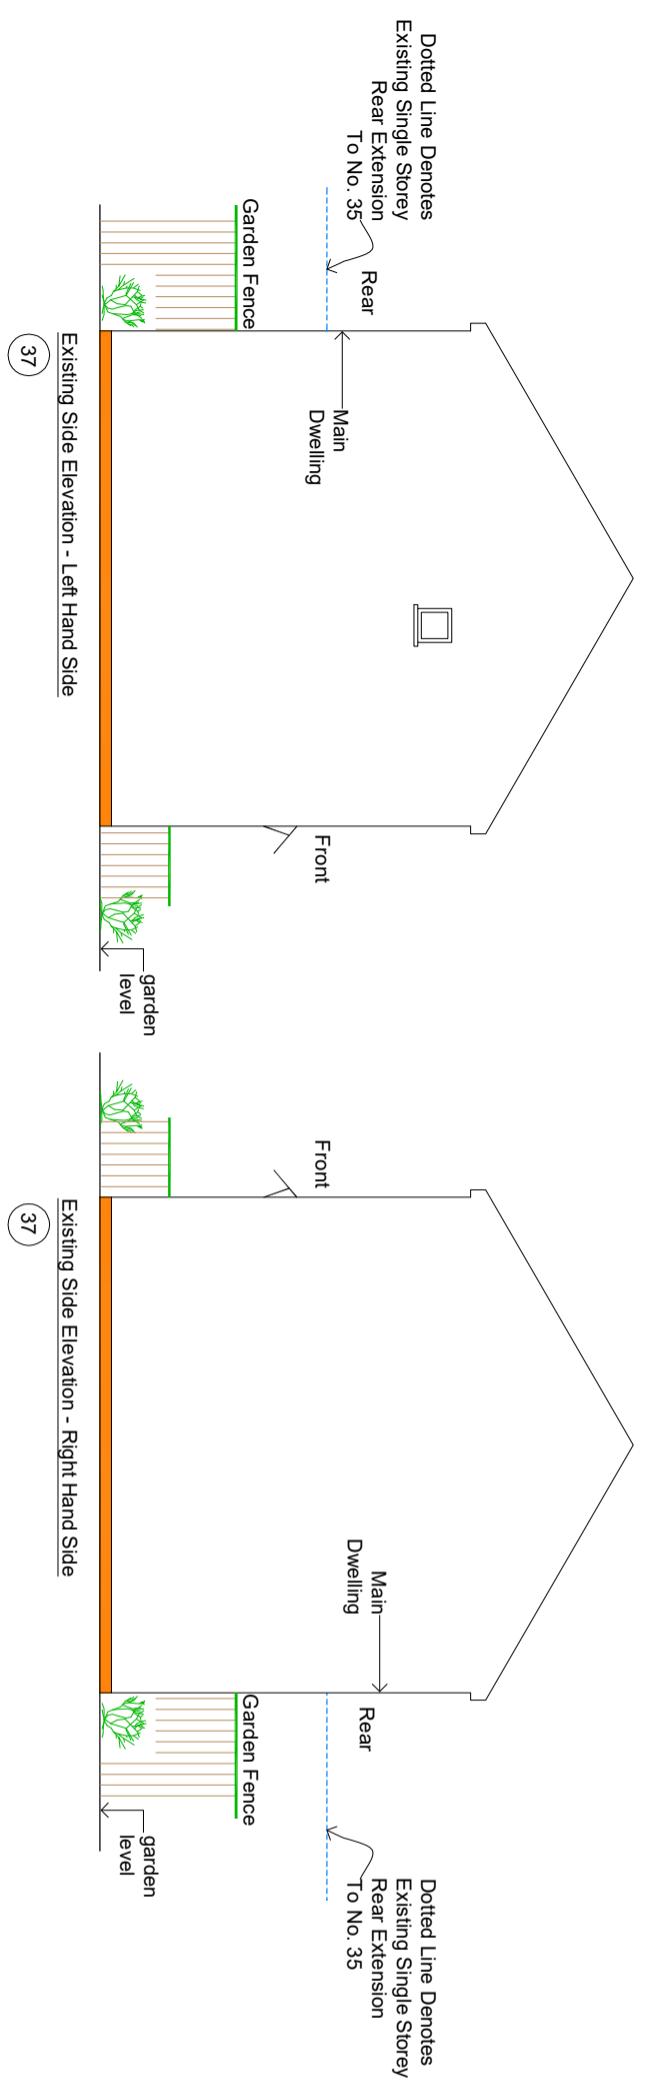

all rainwater guttering, down pipes
locations to be confirmed by architect
& not to encroach neighbors property

client/builder to liaise with
local water board for any new works
on or within the public sewer or drain runs
and obtain approval from the local authority
prior to commencement of any works

final size and position of roof lights
to clients requirements

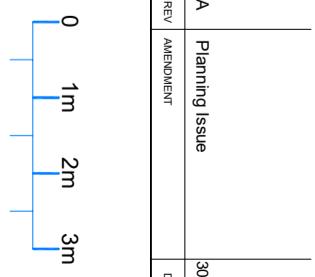

A	Planning Issue	30.03.23	RS
REV	AMENDMENT	DATE	CHKO

Proposed Single Storey
Rear Extension & Side Extensions

CLIENT

Krushbu Bhatia

PROJECT

37 Lynch Gate Walk
Hayes - Middlesex
UB3 2NN

DRAWING TITLE
Proposed Single Storey Rear & Side Extensions
Existing Elevations
Sheet 2

DRAWING STATUS

Planning Issue

SCALE 1:50 @ A1
DRAWN BY RS
CHECKED RS
DATE 30.03.23

DRAWING NUMBER 2023 - 40 - 02
REVISION A