

NOTES

CONTRACTORS MUST VERIFY ALL DIMENSIONS ON SITE BEFORE COMMENCING ANY WORK ON SHOP DRAWINGS  
DO NOT SCALE FROM THIS DRAWING  
RS ATPA COPYRIGHT

Notes:

1. All dimensions to be verified on site and any discrepancy reported to the client
2. This drawing to be read in conjunction with all relevant drawings

owners to serve party wall act notice on owners of adjacent property and obtain written agreement, prior to commencement of any works


client/builder to obtain all planning permission approvals from the relevant authority, prior to the planning & building control approvals is to client/builders own risk

roof lights:  
final size and position of roof lights to clients requirements

all rainwater guttering, down pipes locations to be confirmed by architect & not to encroach neighbors property

client/builder to liaise with local water board for any new works on or within the public sewer or drain runs and obtain approval from the local authority prior to commencement of any works

REV	A	Planning Issue	30.03.23 RS
AMENDMENT			CHD

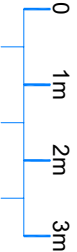

Scale Bar

Proposed Single Storey  
Rear Extension & Side Extensions

CLIENT  
Khushbu Bhakta

PROJECT  
37 Lych Gate Walk  
Hayes - Middlesex  
UB3 2NN



DRAWING TITLE  
Proposed Single Storey Rear & Side Extensions  
Proposed Elevations  
Sheet 3

SCALE	DRAWN BY	CHECKED	DATE
1:50 @ A1	RS	RS	30.03.23
1:100 @ A3			

DRAWING STATUS  
Planning Issue

DRAWING NUMBER  
2023 - 40 - 03

REVISION  
A

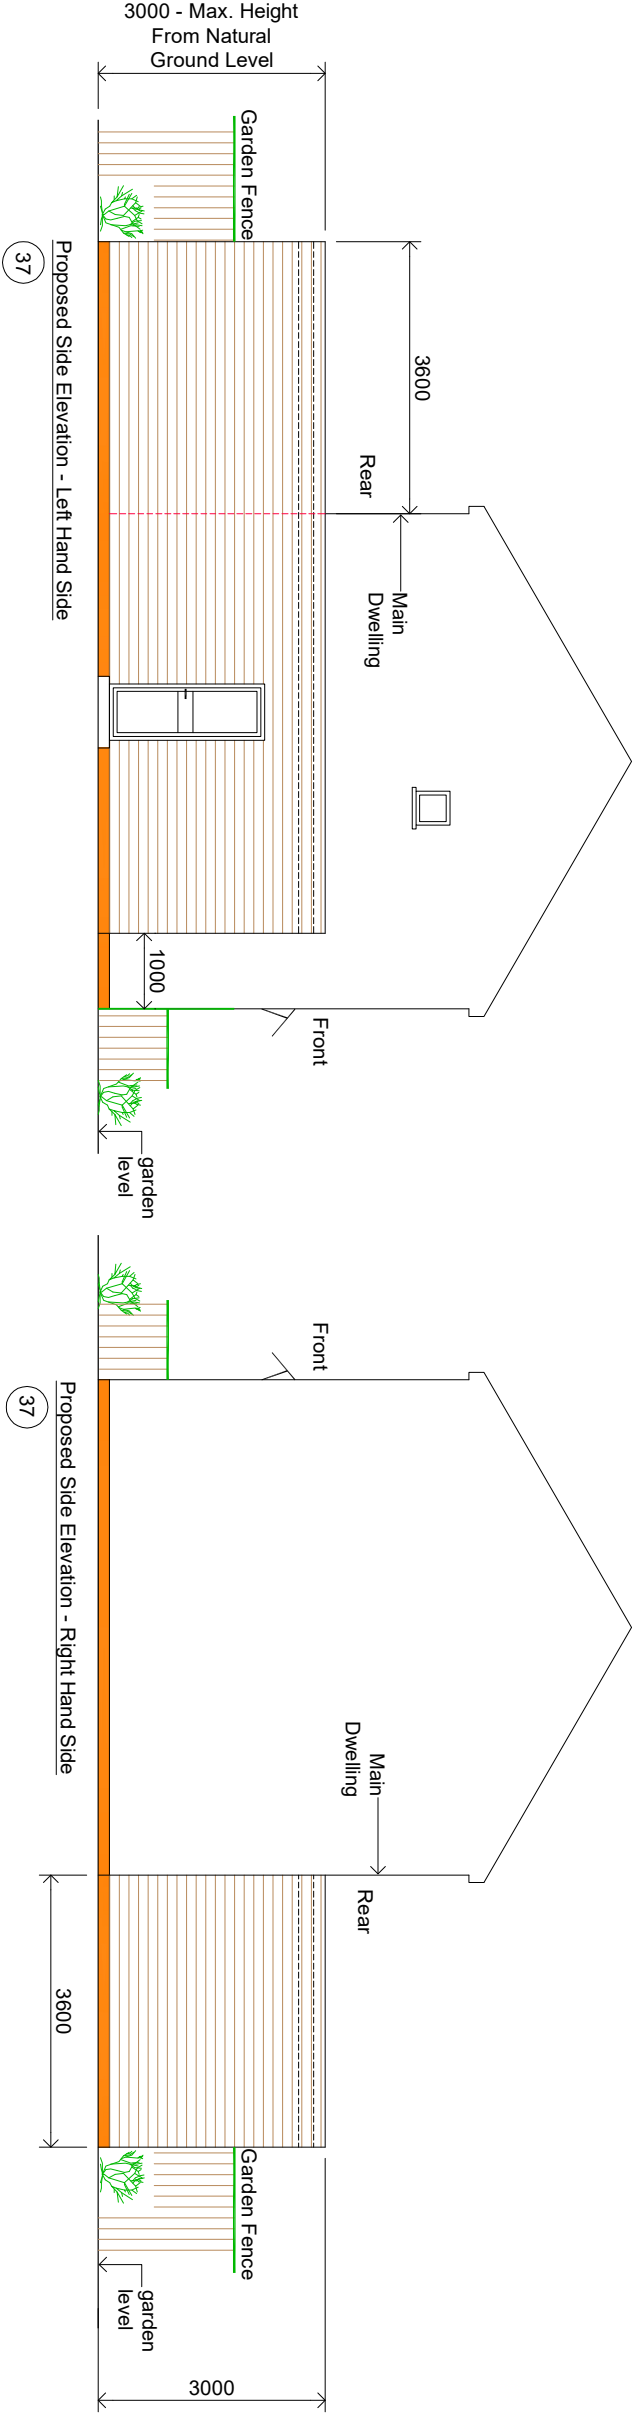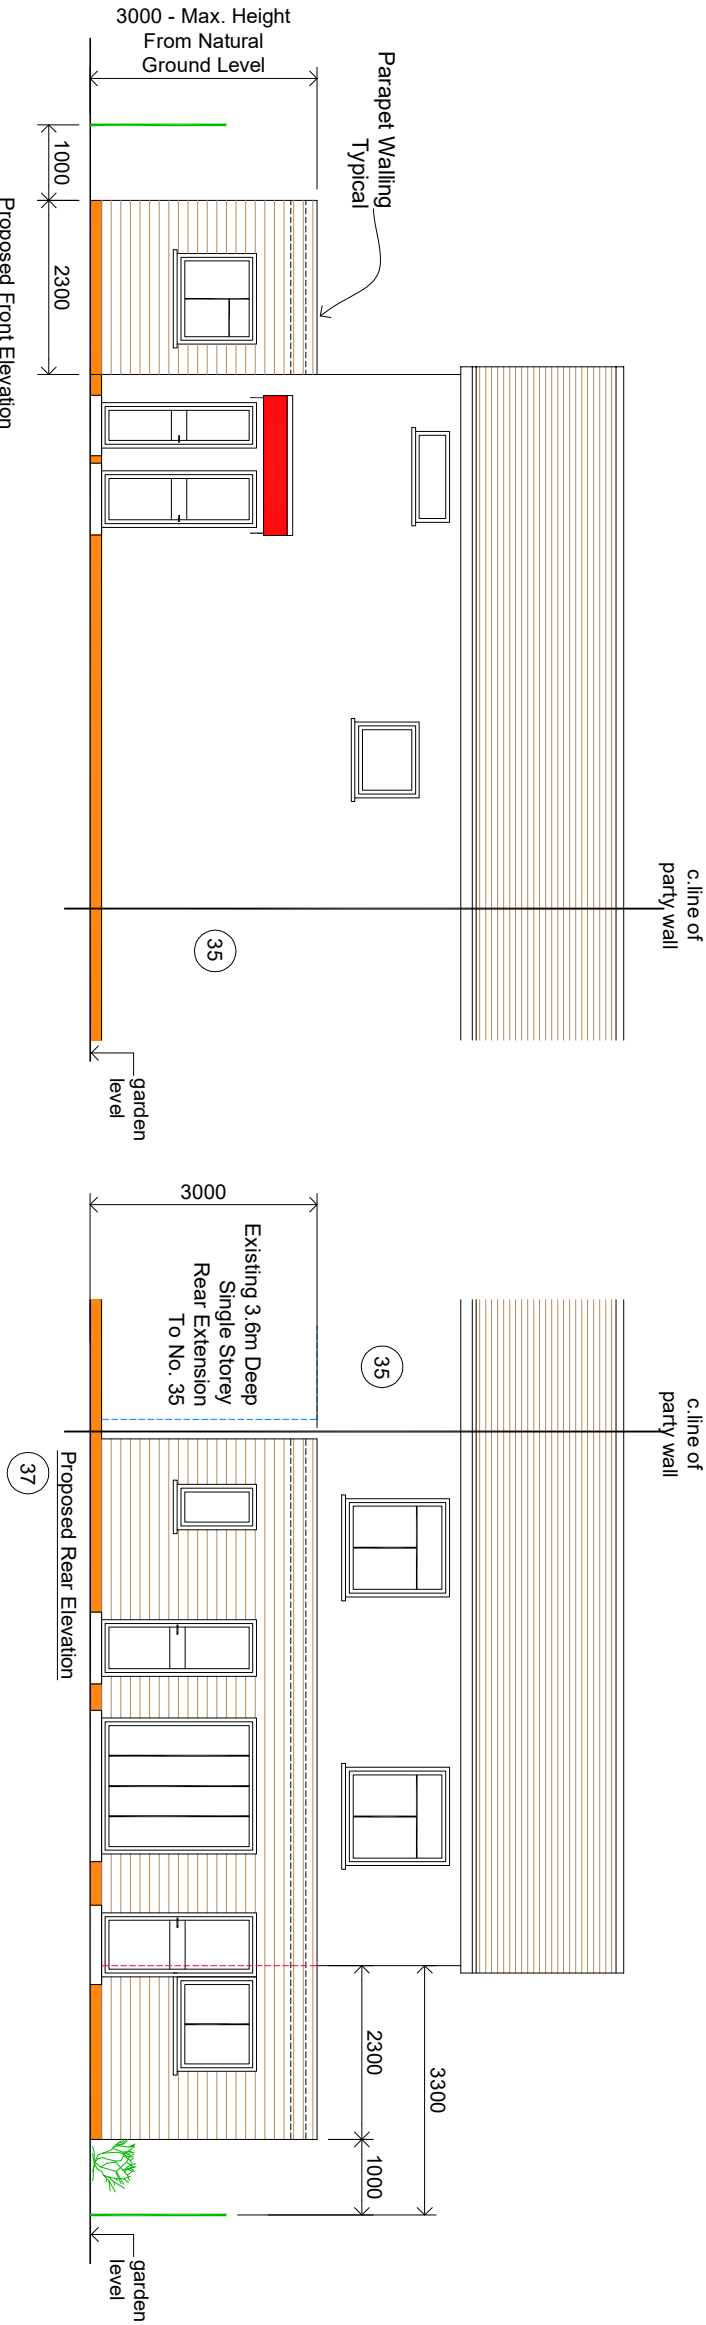

Proposed Single Storey  
Rear Extension & Side Extensions