
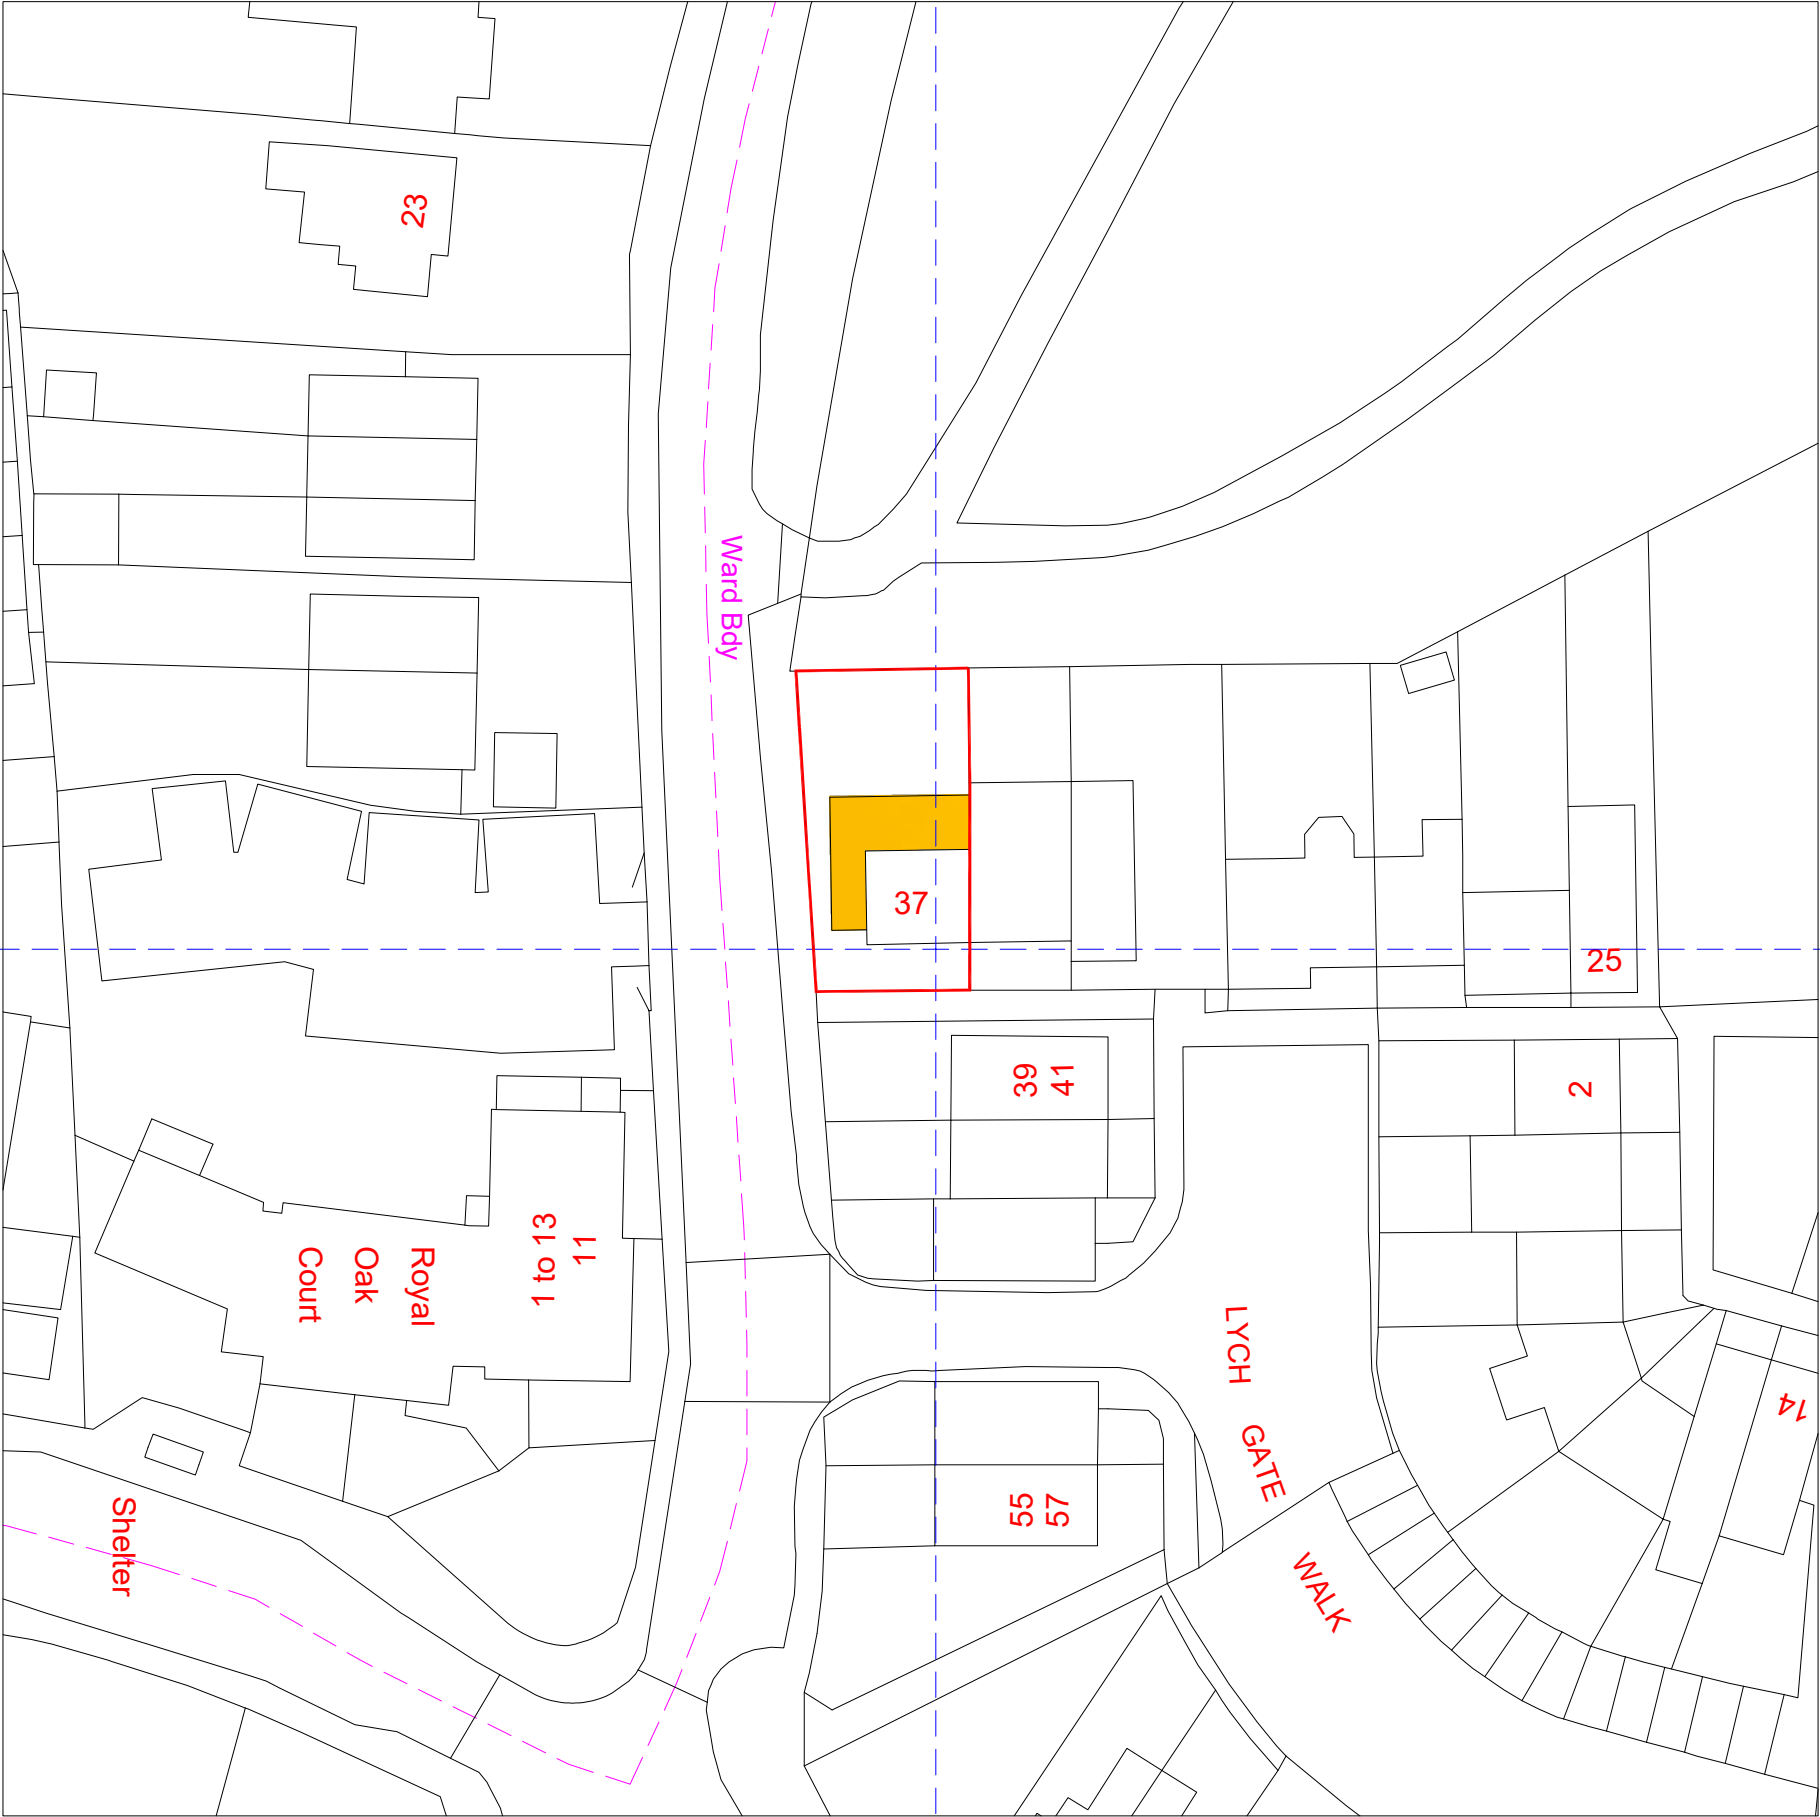


NOTES

CONTRACTORS MUST VERIFY ALL DIMENSIONS ON SITE BEFORE COMMENCING ANY WORK ON SHOP DRAWINGS  
DO NOT SCALE FROM THIS DRAWING

RS ATPA COPYRIGHT

- Notes:
1. All dimensions to be verified on site and any discrepancy reported to the client
  2. This drawing to be read in conjunction with all relevant drawings

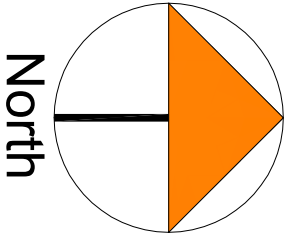

A	Planning Issue	30.03.23	RS
REV	AMENDMENT	DATE	CHKD

CLIENT	Khushbu Bhatala
PROJECT	37 Lych Gate Walk Hayes - Middlesex UB3 2NN
DRAWING TITLE	Block Plan Sheet 4

SCALE	DRAWN BY	CHECKED	DATE
1:250 @ A1	RS	RS	30.03.23
1:500 @ A3			
DRAWING NUMBER	2023 - 40 - 04	REVISION	A

DRAWING STATUS

Planning Issue