
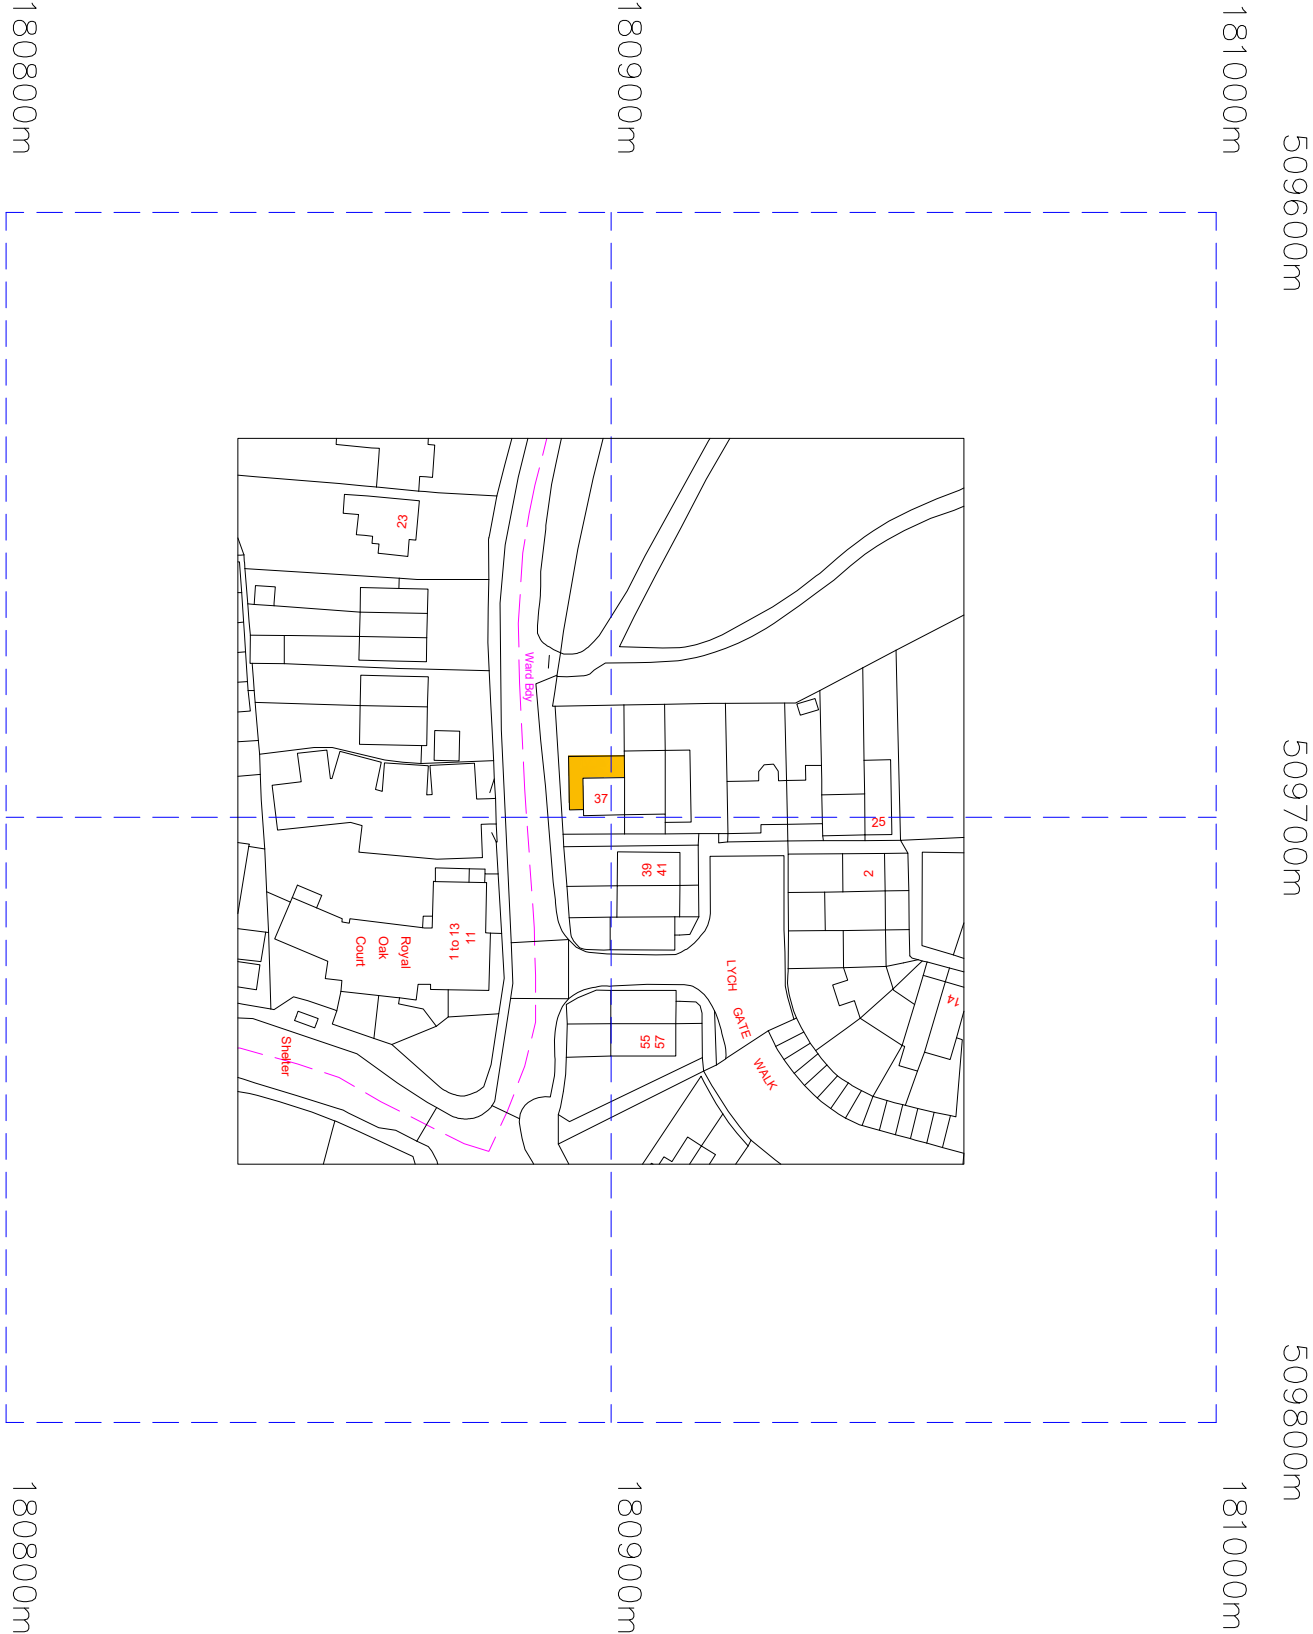


Notes:

1. All dimensions to be verified on site
and any discrepancy reported to the
client
2. This drawing to be read in conjunction
with all relevant drawings

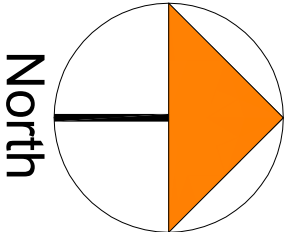

REV	AMENDMENT	DATE	CHKD
A	Planning Issue	30.03.23	RS

CLIENT	Khushbu Bhatala
PROJECT	37 Lych Gate Walk Hayes - Middlesex UB3 2NN
DRAWING TITLE	Location Plan Sheet 5

SCALE	DRAWN BY	CHECKED	DATE
1:625 @ A1	RS	RS	30.03.23
1:1250 @ A3			
DRAWING NUMBER	2023 - 40 - 05	REVISION	A

?Crown Copyright and database rights 2023 OS Licence no. AC0000805567