
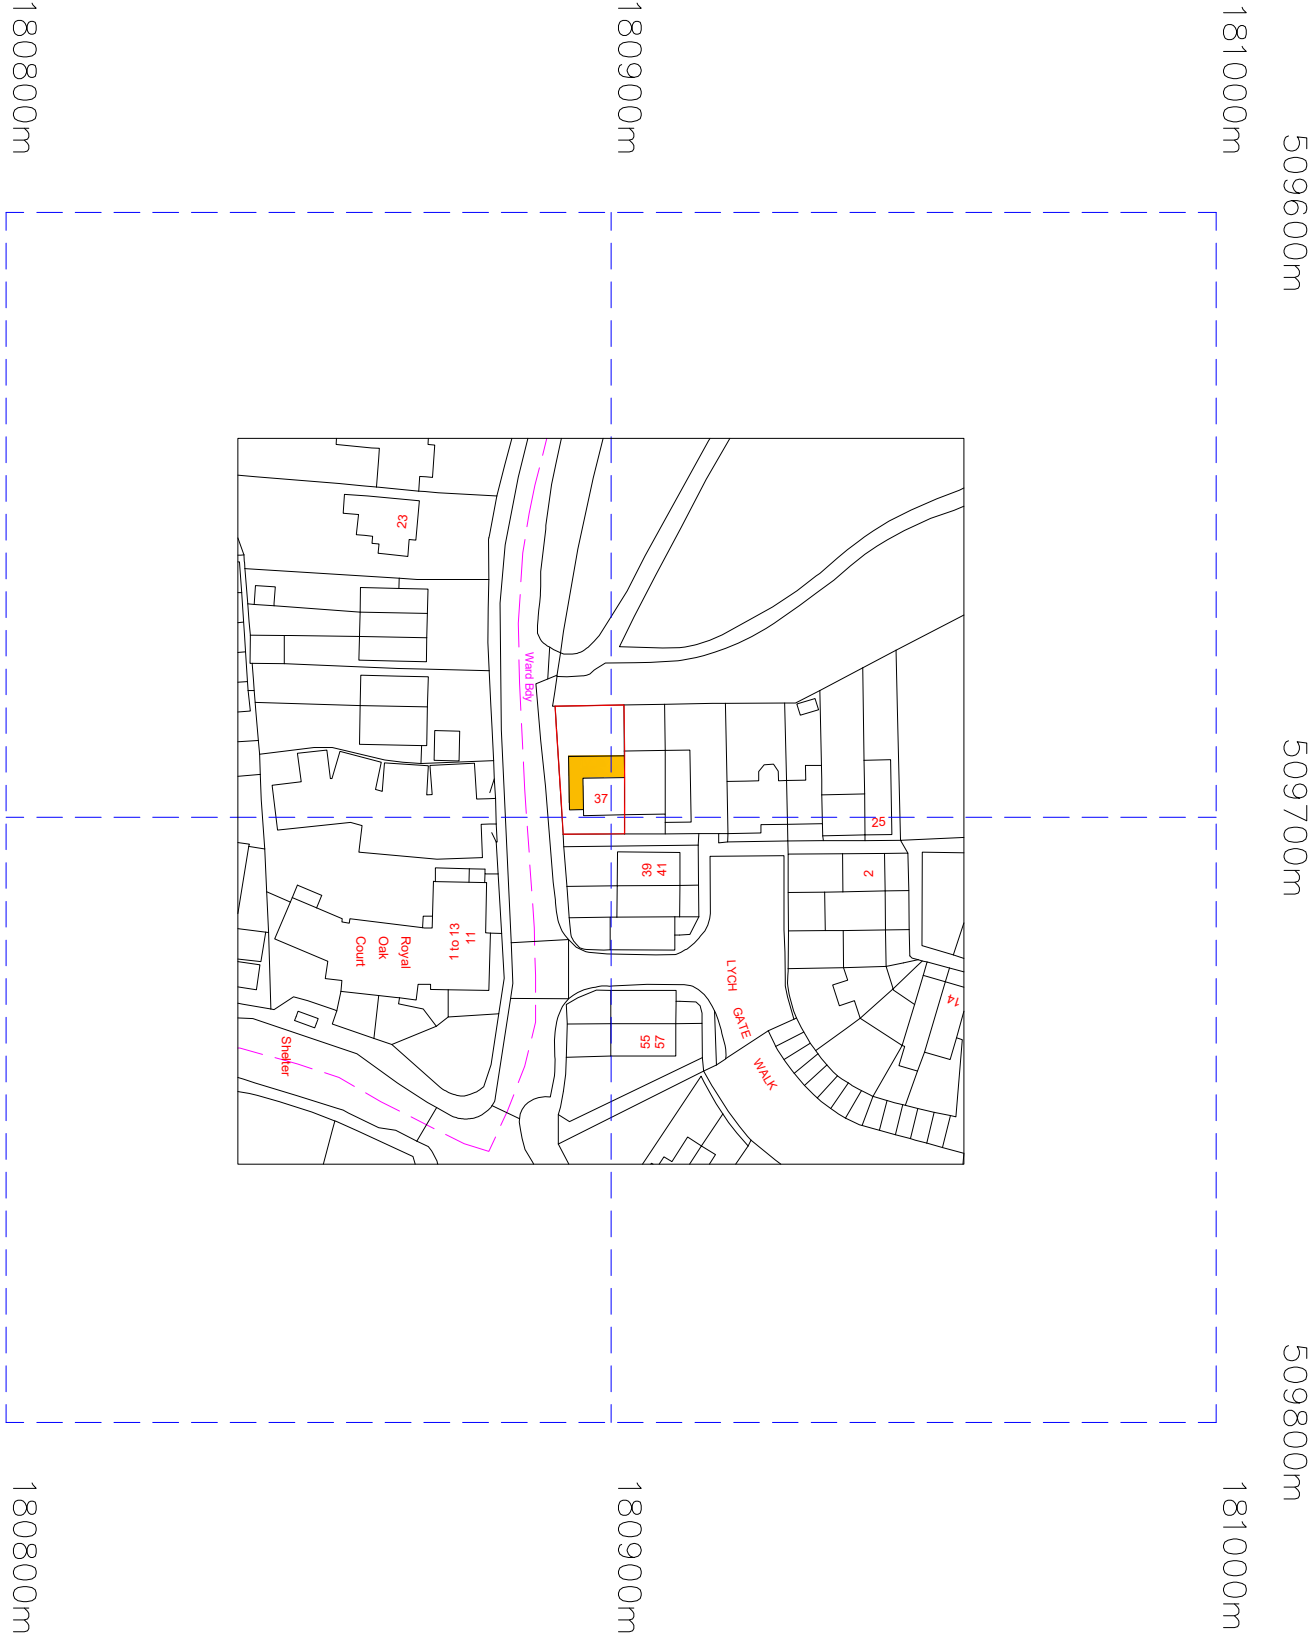


Notes:

1. All dimensions to be verified on site
and any discrepancy reported to the
client
2. This drawing to be read in conjunction
with all relevant drawings

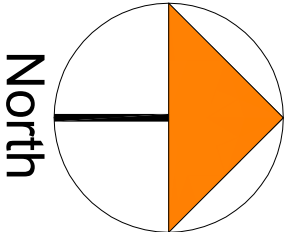

A	Planning Issue	30.03.23	RS
REV	AMENDMENT	DATE	CHD

CLIENT

Khushbu Bhata

PROJECT

37 Lych Gate Walk
Hayes - Middlesex
UB3 2NN

DRAWING TITLE

Location Plan
Sheet 5

?Crown Copyright and database rights 2023 OS Licence no. AC0000805567