

NOTES



CONTRACTORS MUST VERIFY ALL DIMENSIONS ON SITE BEFORE
COMMENCING ANY WORK ON SHOP DRAWINGS

DO NOT SCALE FROM THIS DRAWING

RS ATTRA COPYRIGHT

Notes:

1. All dimensions to be verified on site and any discrepancy reported to the client
2. This drawing to be read in conjunction with all relevant drawings

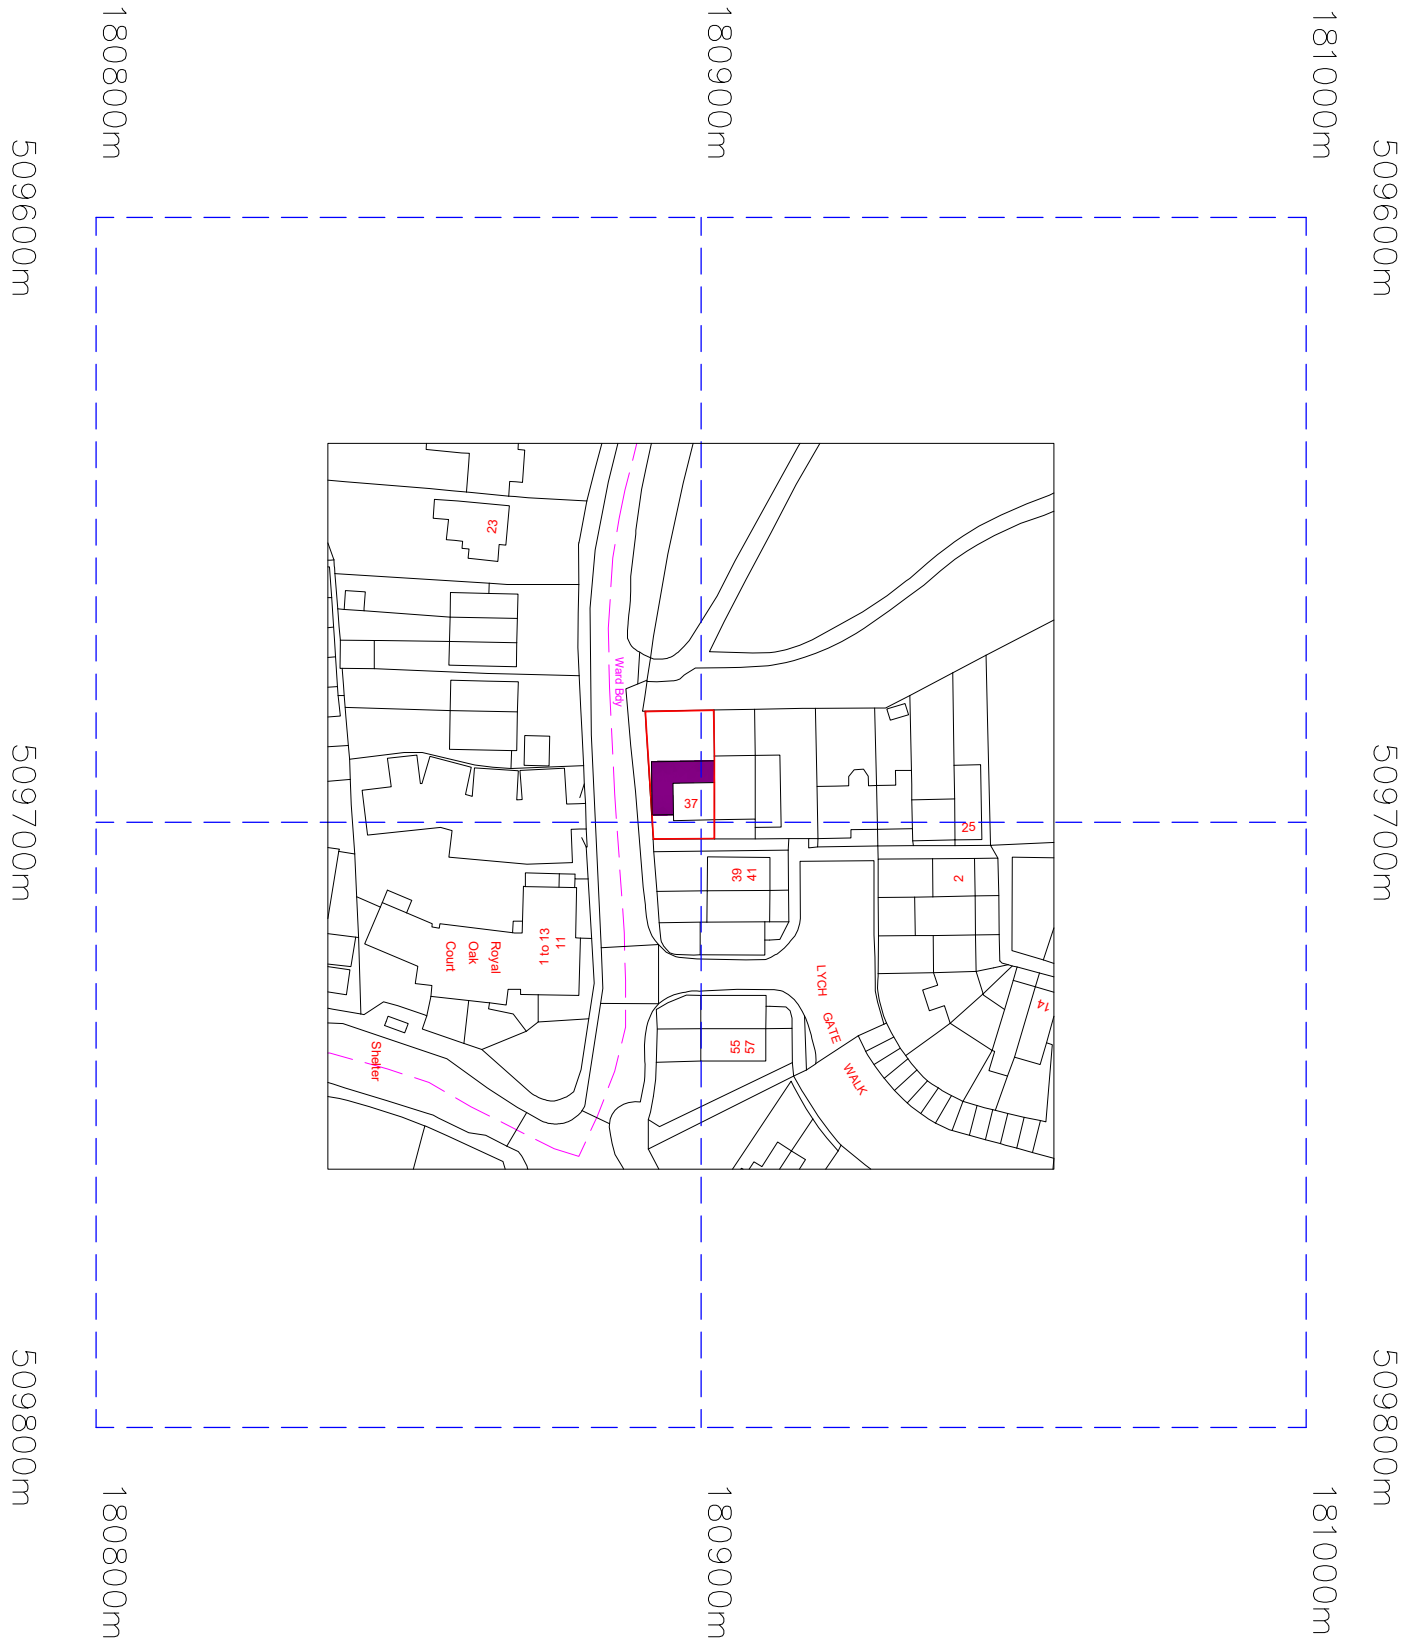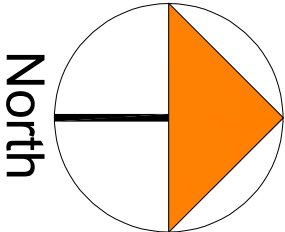

REV	AMENDMENT	DATE	CHMD
A	Planning Issue	06.11.24	RS

CLIENT
Khushbu Bhatia

PROJECT	37 Lynch Gate Walk Hayes - Middlesex UB3 2NN
DRAWING TITLE	Location Plan
	Sheet 5

?Crown Copyright and database rights 2023 OS Licence no. AC0000805567

DRAWING STATUS

Planning Issue

SCALE	DRAWN BY	CHECKED	DATE
1:625 @ A1	RS	RS	06.11.24
1:1250 @ A3			
DRAWING NUMBER			REVISION
2023 - 40 - 05			A