
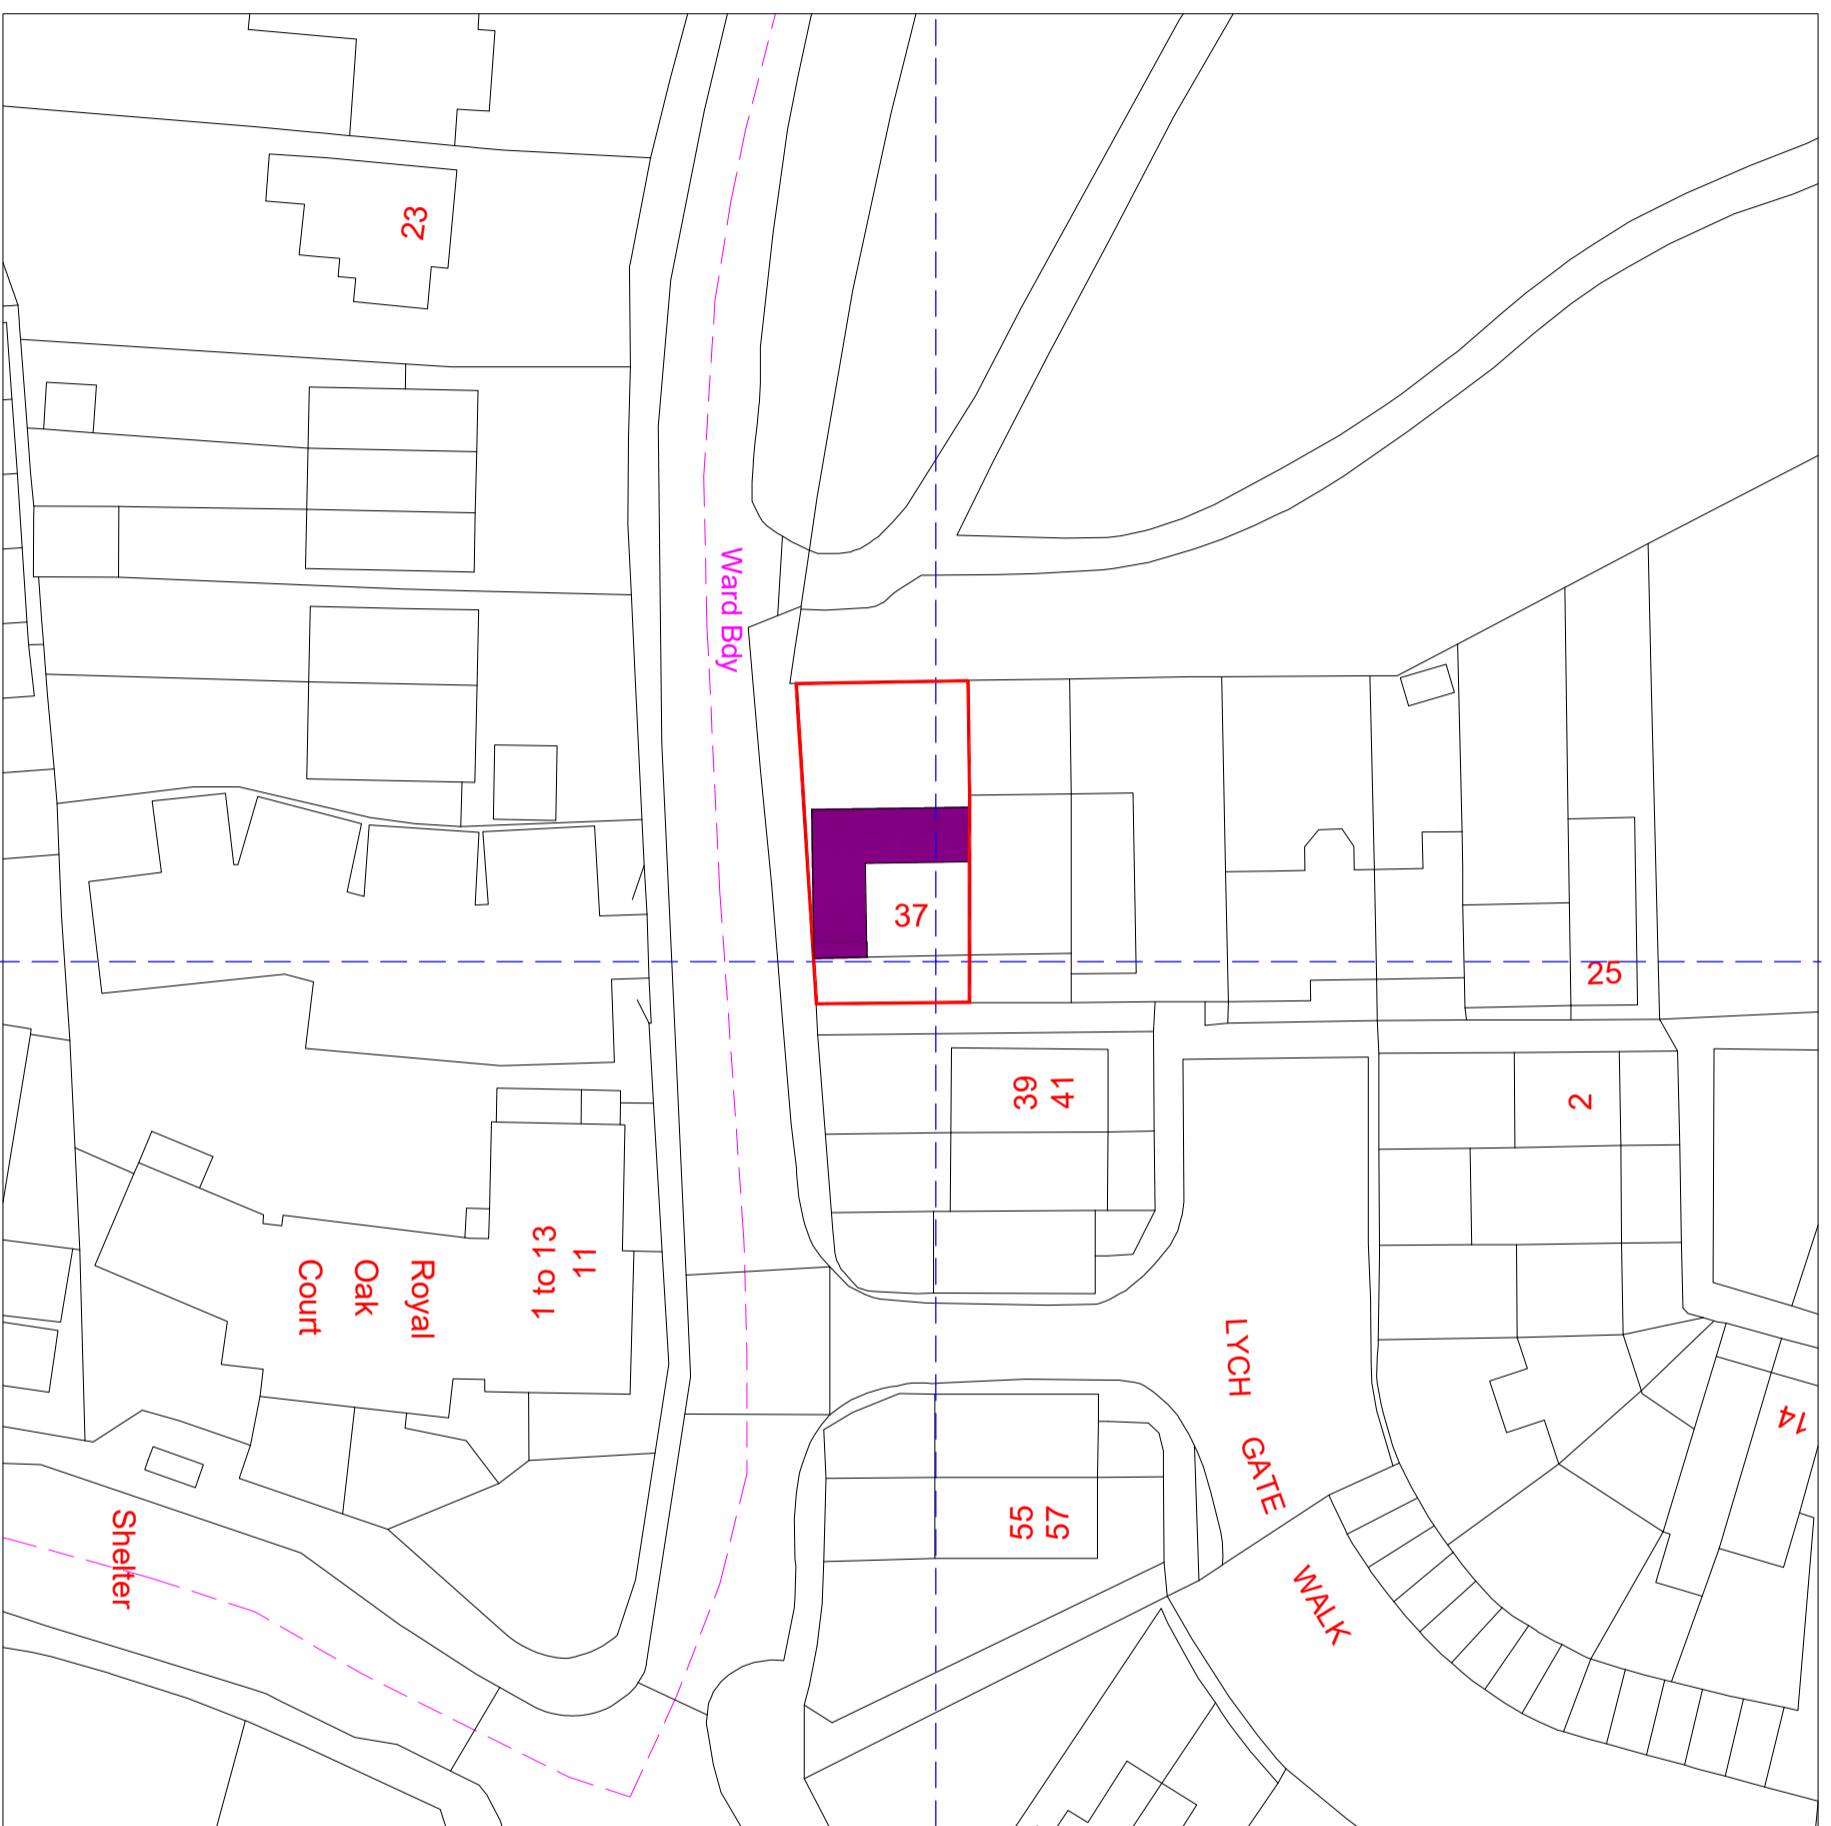


NOTES
 CONTRACTORS MUST VERIFY ALL DIMENSIONS ON SITE BEFORE COMMENCING ANY WORK ON SHOP DRAWINGS DO NOT SCALE FROM THIS DRAWING
 RS ATPA COPYRIGHT

- Notes:
1. All dimensions to be verified on site and any discrepancy reported to the client
 2. This drawing to be read in conjunction with all relevant drawings

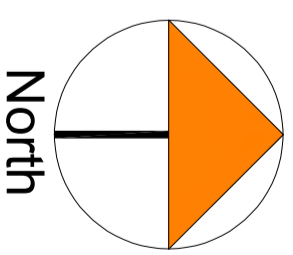

REV	AMENDMENT	DATE	CHKD
A	Planning Issue	05.05.26	RS

CLIENT
 Khushbu Bhatala

PROJECT
 37 Lych Gate Walk
 Hayes - Middlesex
 UB3 2NN

DRAWING TITLE
 Block Plan
 Sheet 4

SCALE
 1:250 @ A1
 1:500 @ A3

DRAWN BY
 RS

CHECKED
 RS

DATE
 05.05.26

DRAWING STATUS
 Planning Issue

DRAWING NUMBER
 2026 - 46 - 04

REVISION
 A