
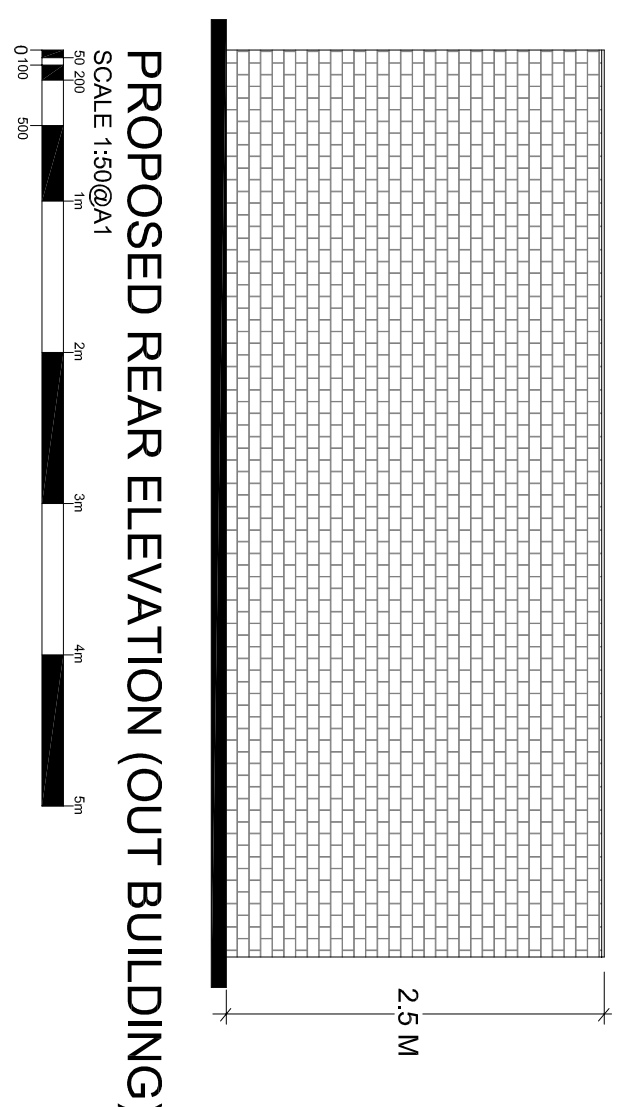


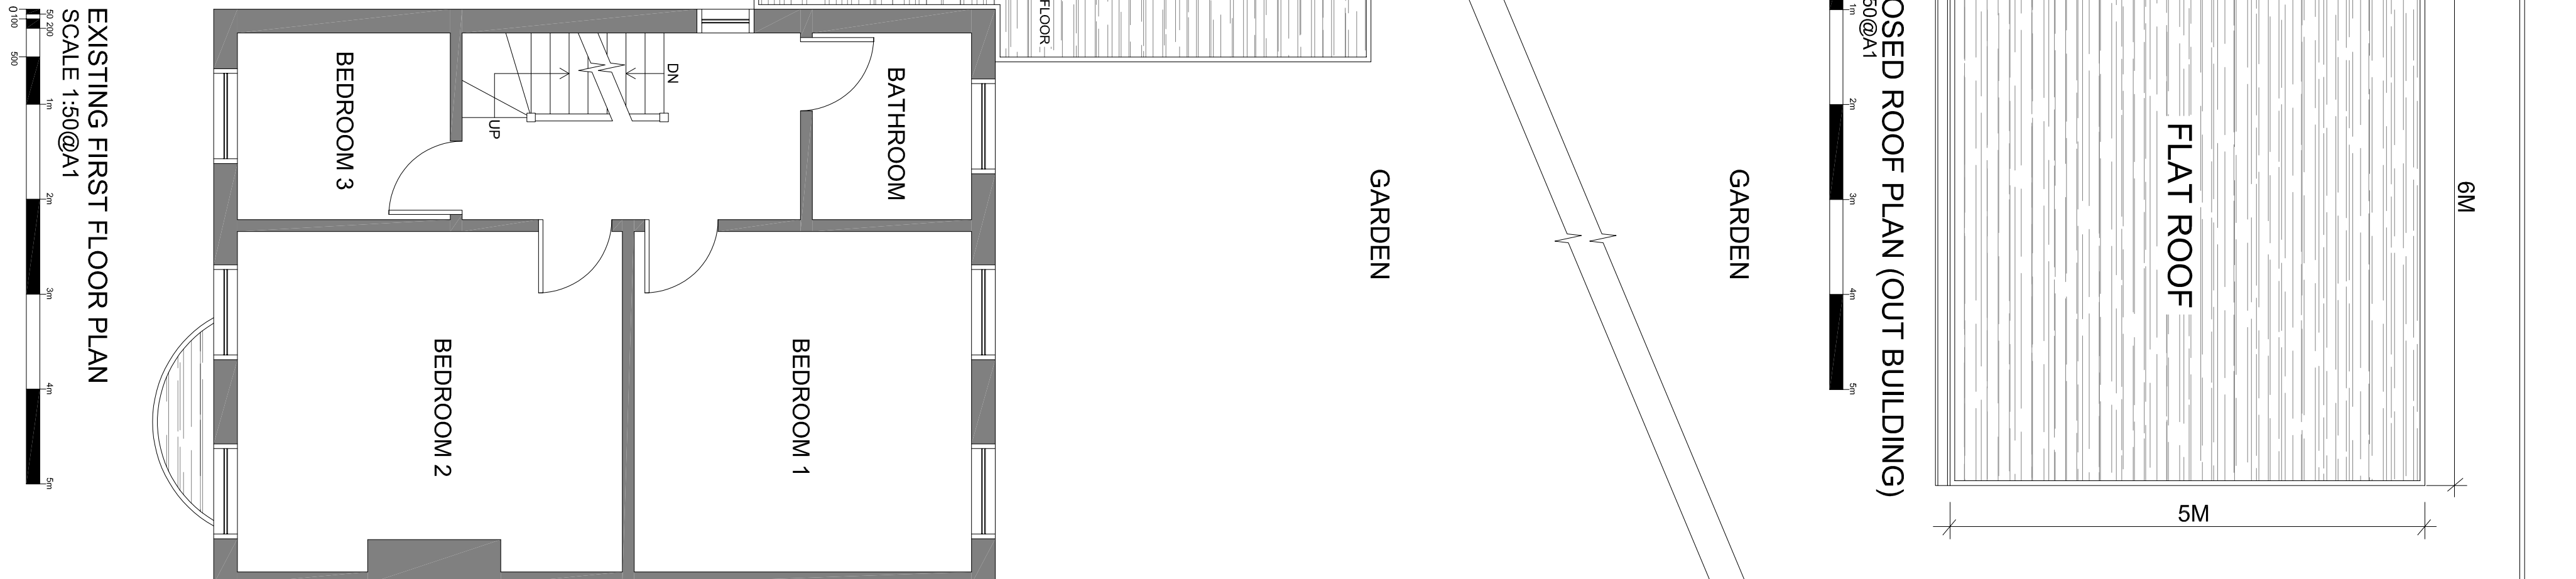

105	56 Nine Elms Avenue Uxbridge UB8 3T	TITLE	EXISTING & PROPOSED PLANS & ELEVATION
DATE	JULY 2023	DESIGN	SMITH
SCALE	1:50 @ A1	CHECKED	