

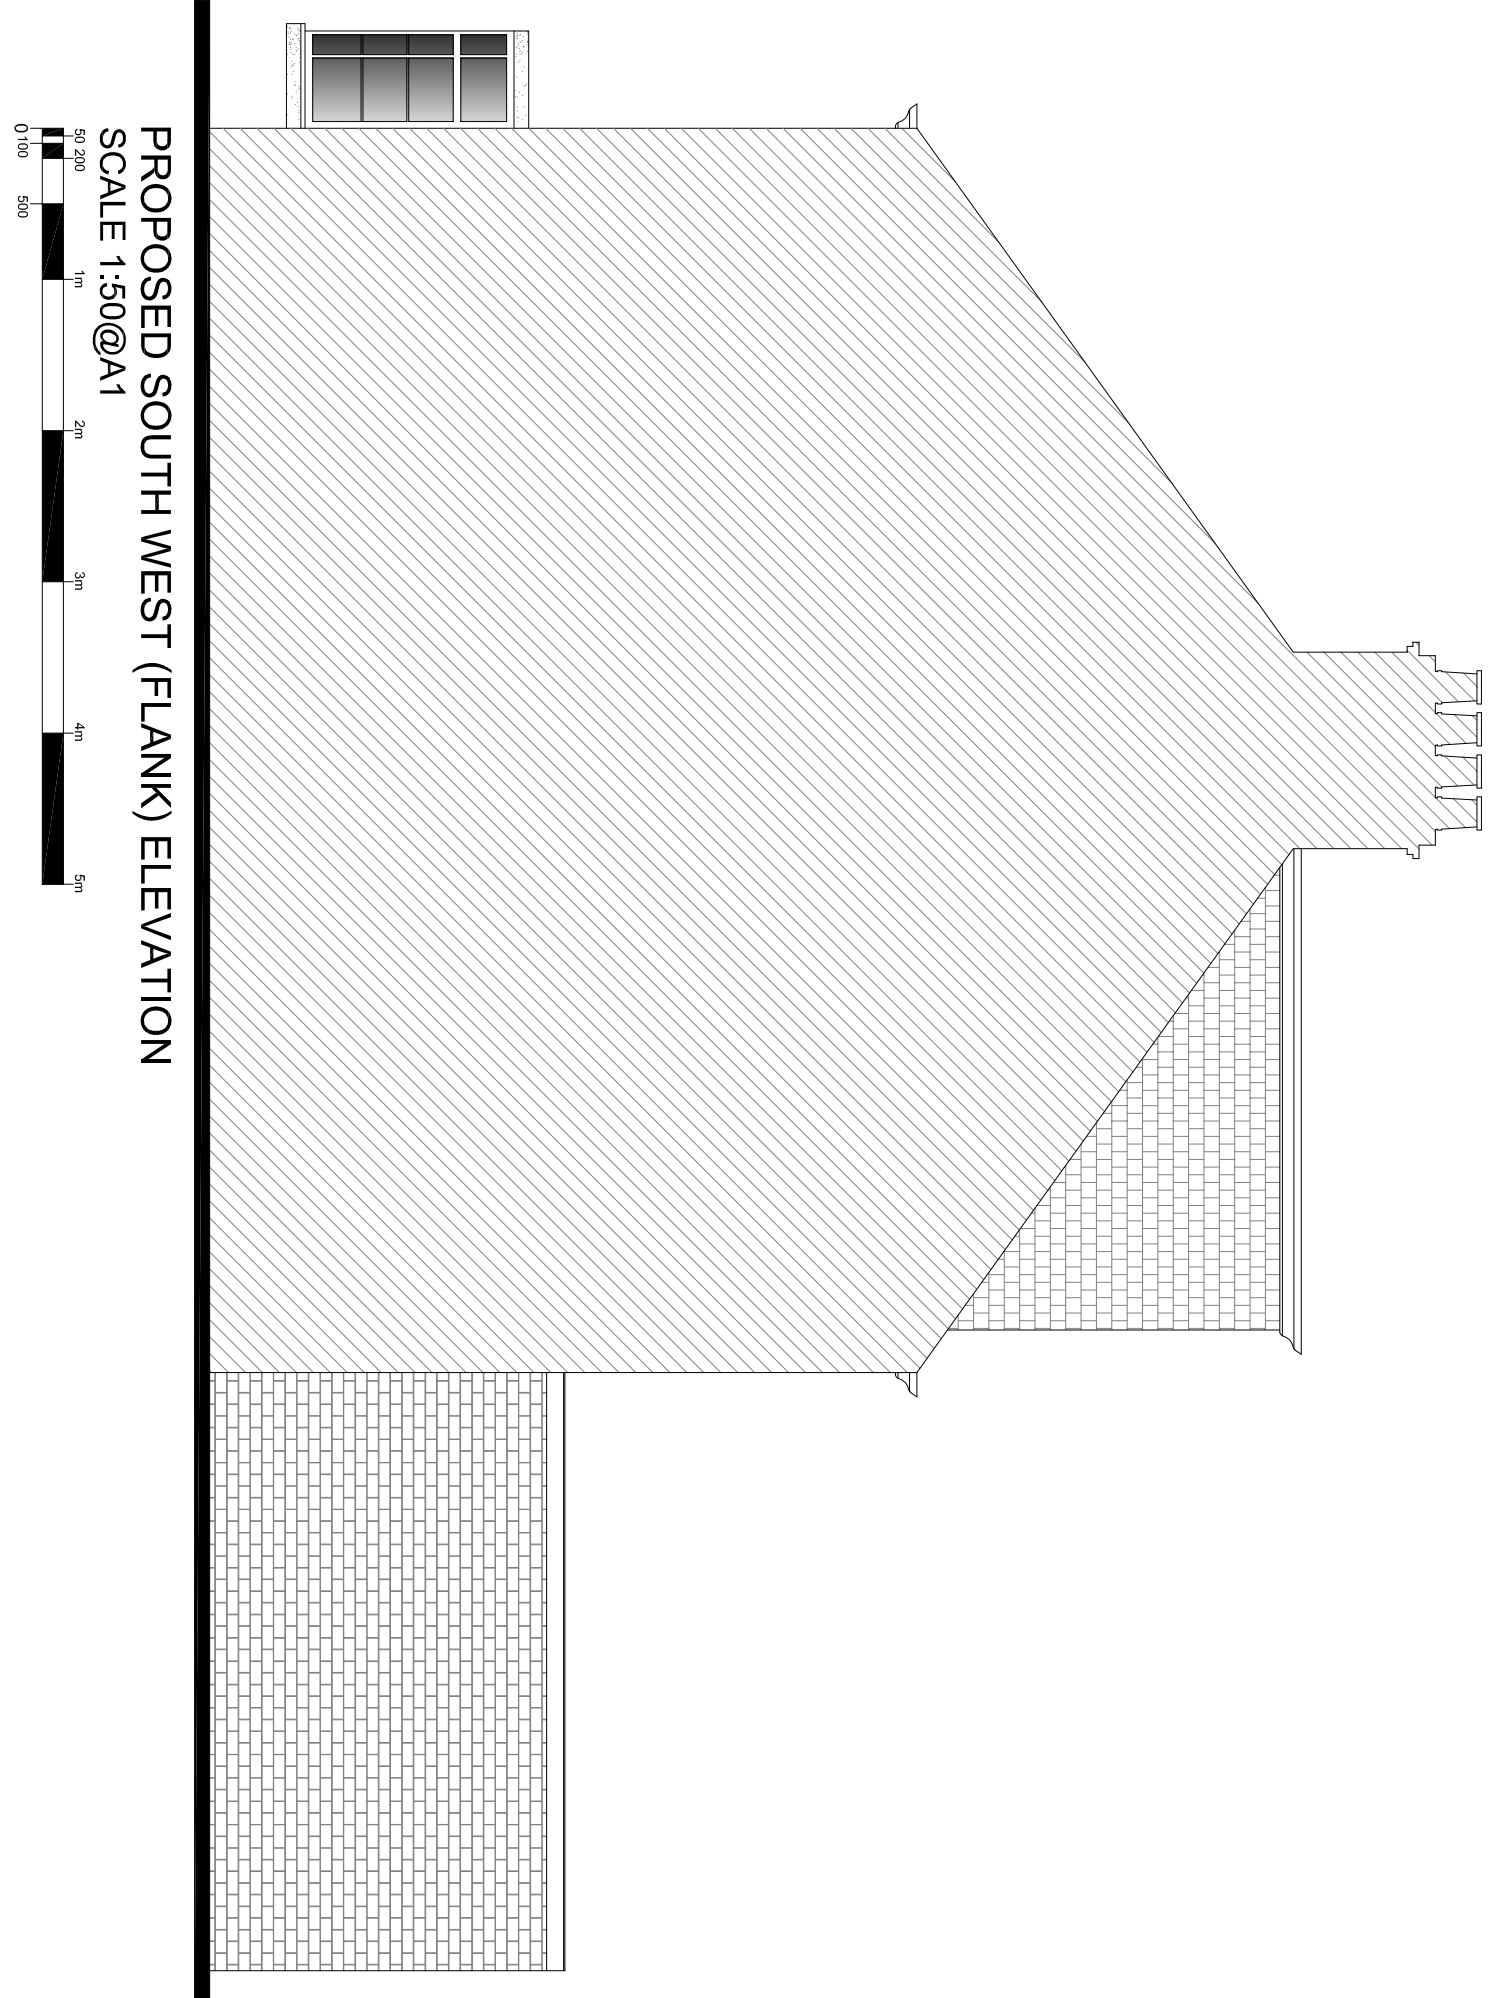


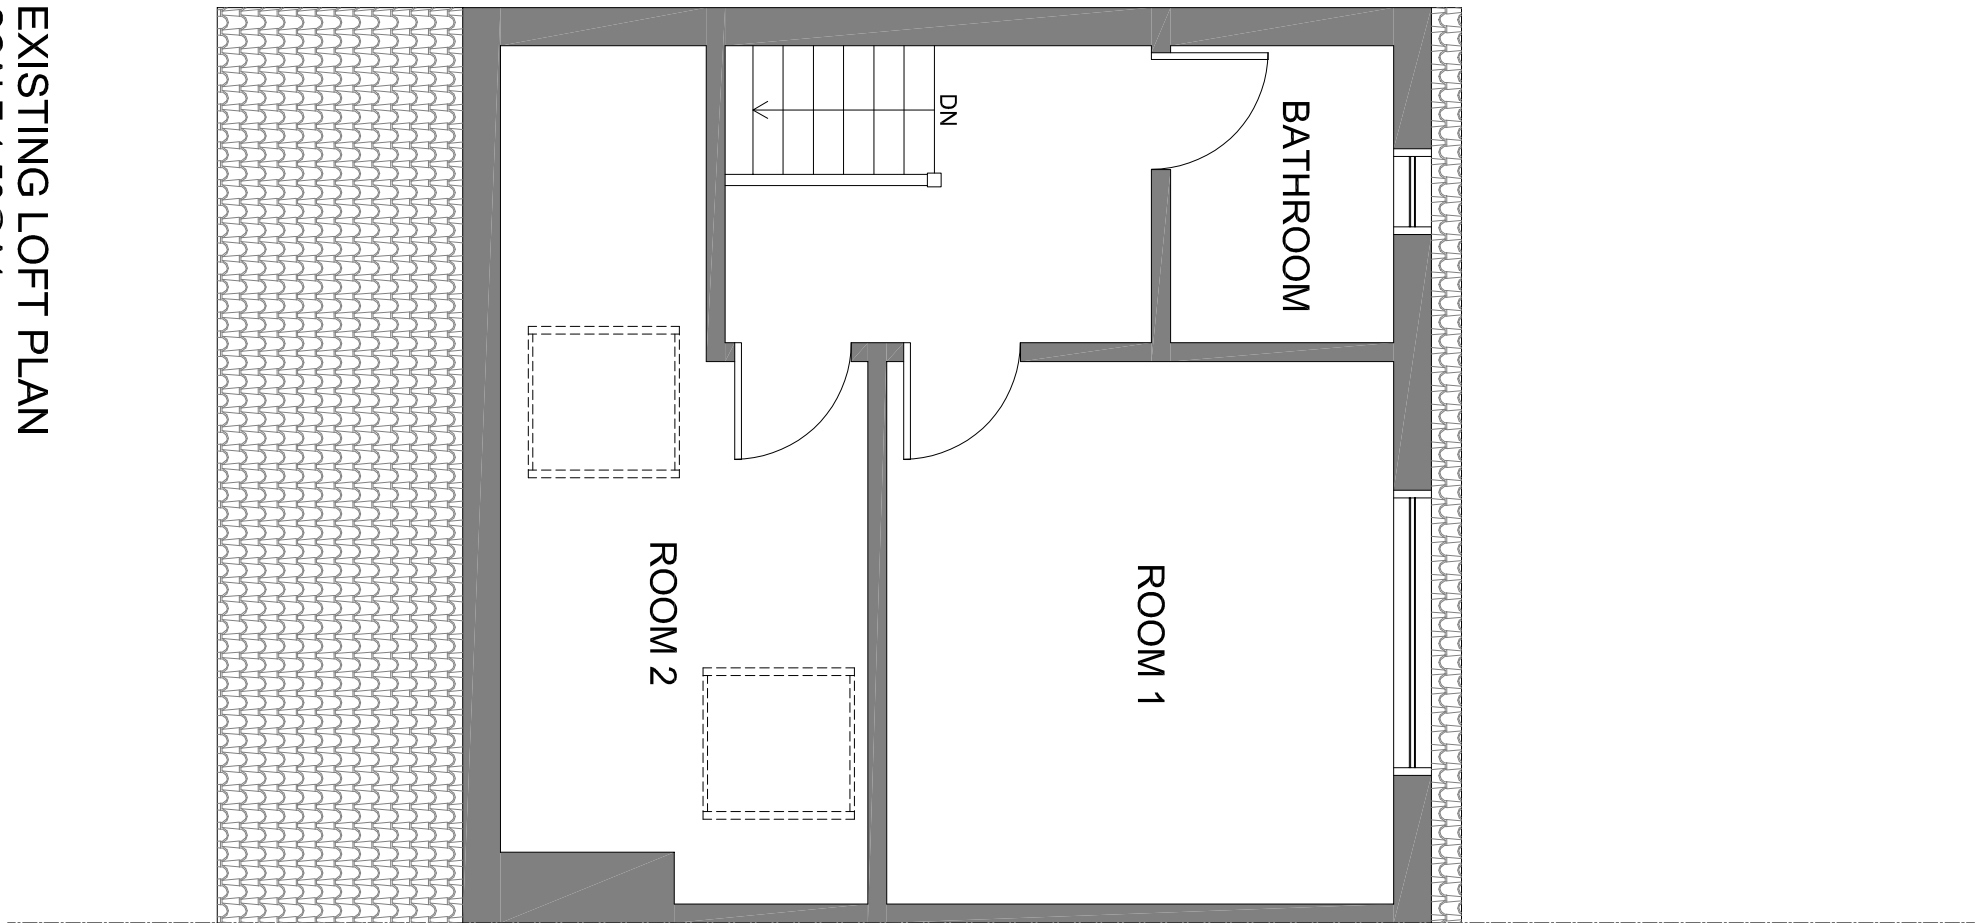



PROPOSED SOUTH WEST (FLANK) ELEVATION

SCALE 1:50@A1

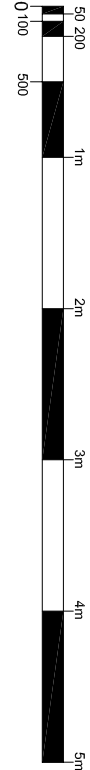


EXISTING LOFT PLAN

SCALE 1:50@A1

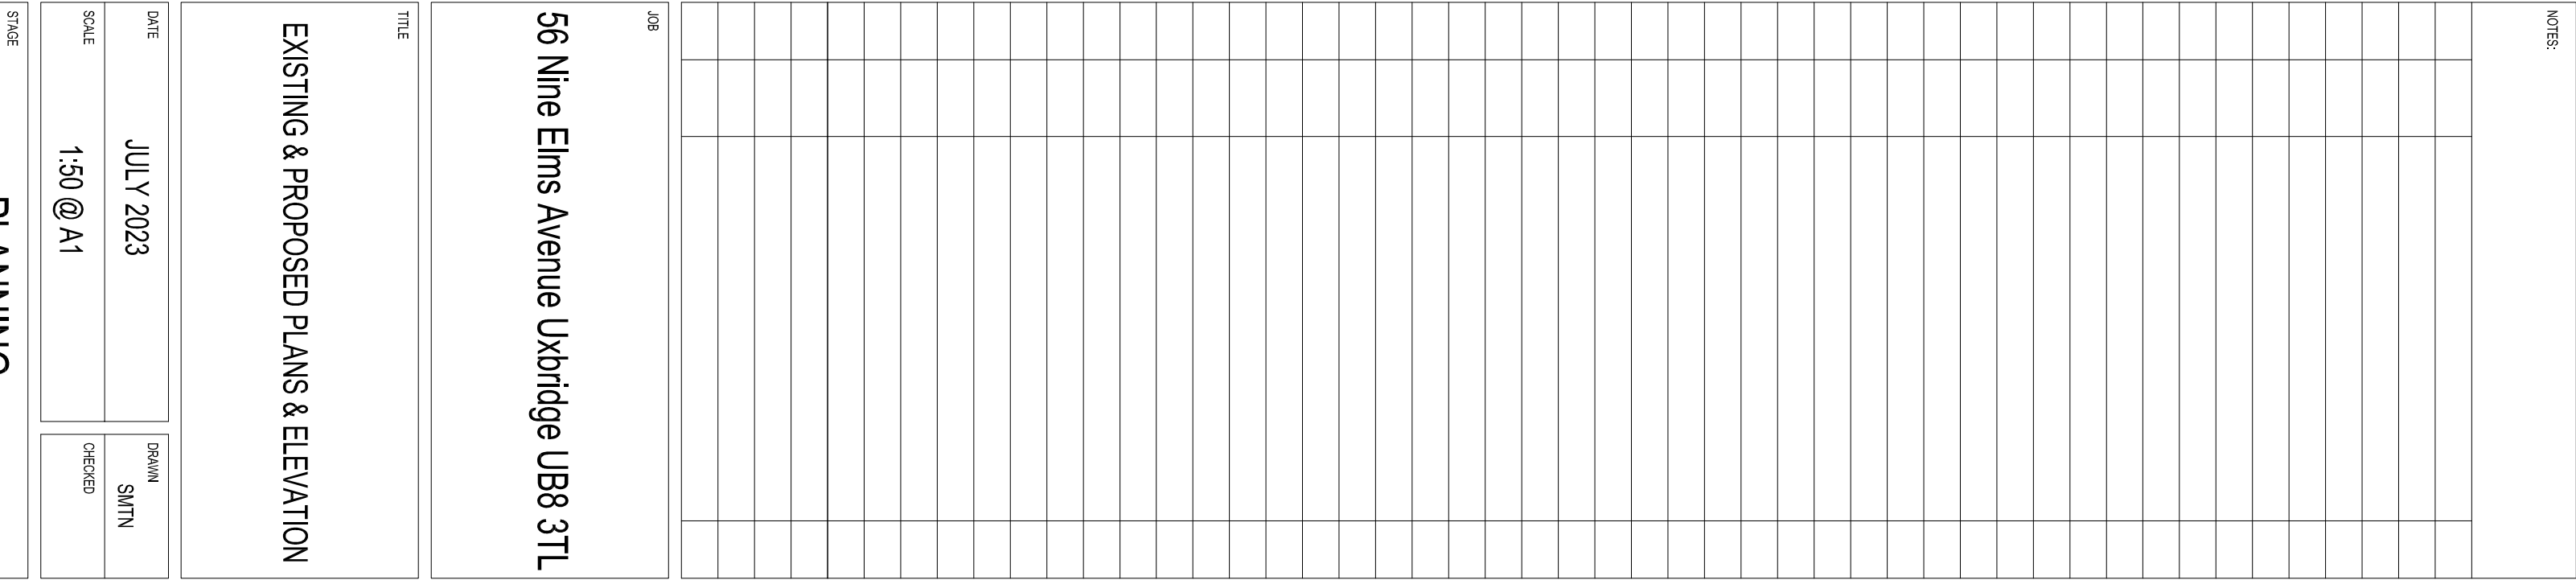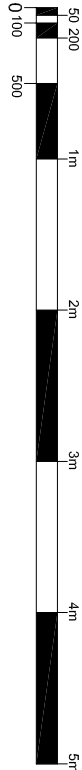

JULY 2023	SMTN
-----------	------

1.50 @ A1

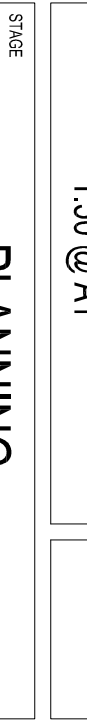

238/P/002