
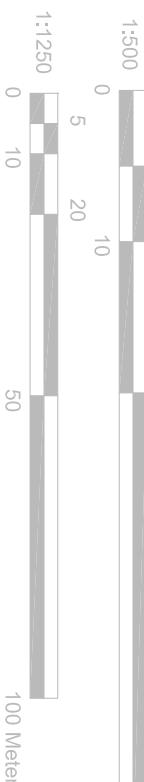


Location Plan

Scale 1:1250

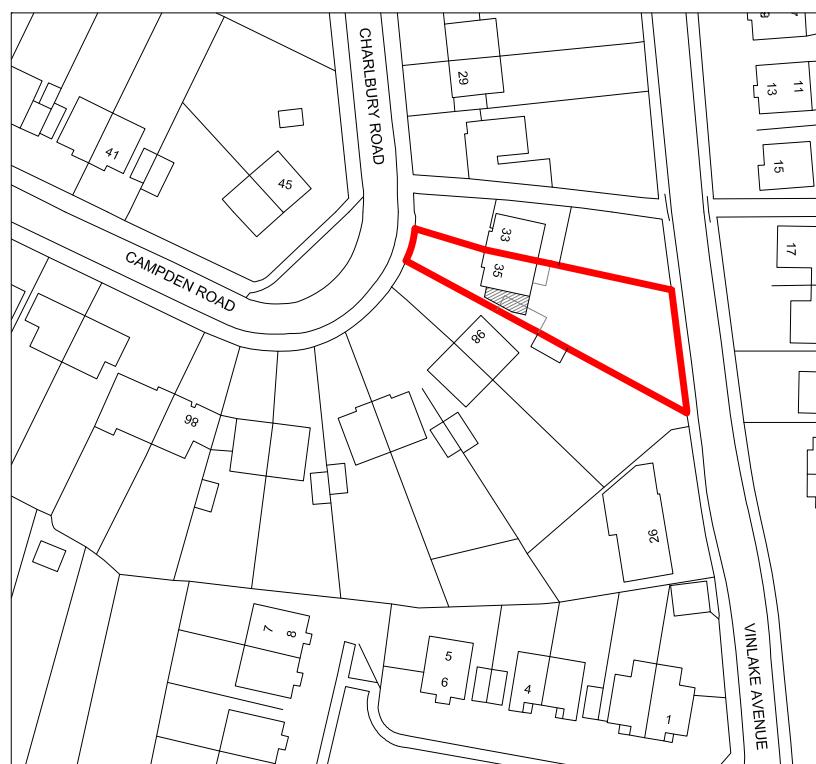

Block Plan

Scale 1:500



Project: 35 Charlbury Road, Ickenham, UB10 8EY


Title: Block plan Location plan

Scale: 1:500/1:250 @ A4

Date: 03/2024

Drawing No.: 3749/04/JG

Revision

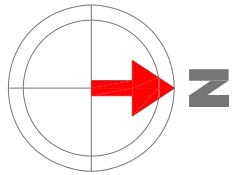

239 Western Road, Southall, Middx UB2 5HS	Tel: 020 8571 1369	info@multicreation.co.uk
---	--------------------	--------------------------