





Front (North) Elevation to West Drayton Road

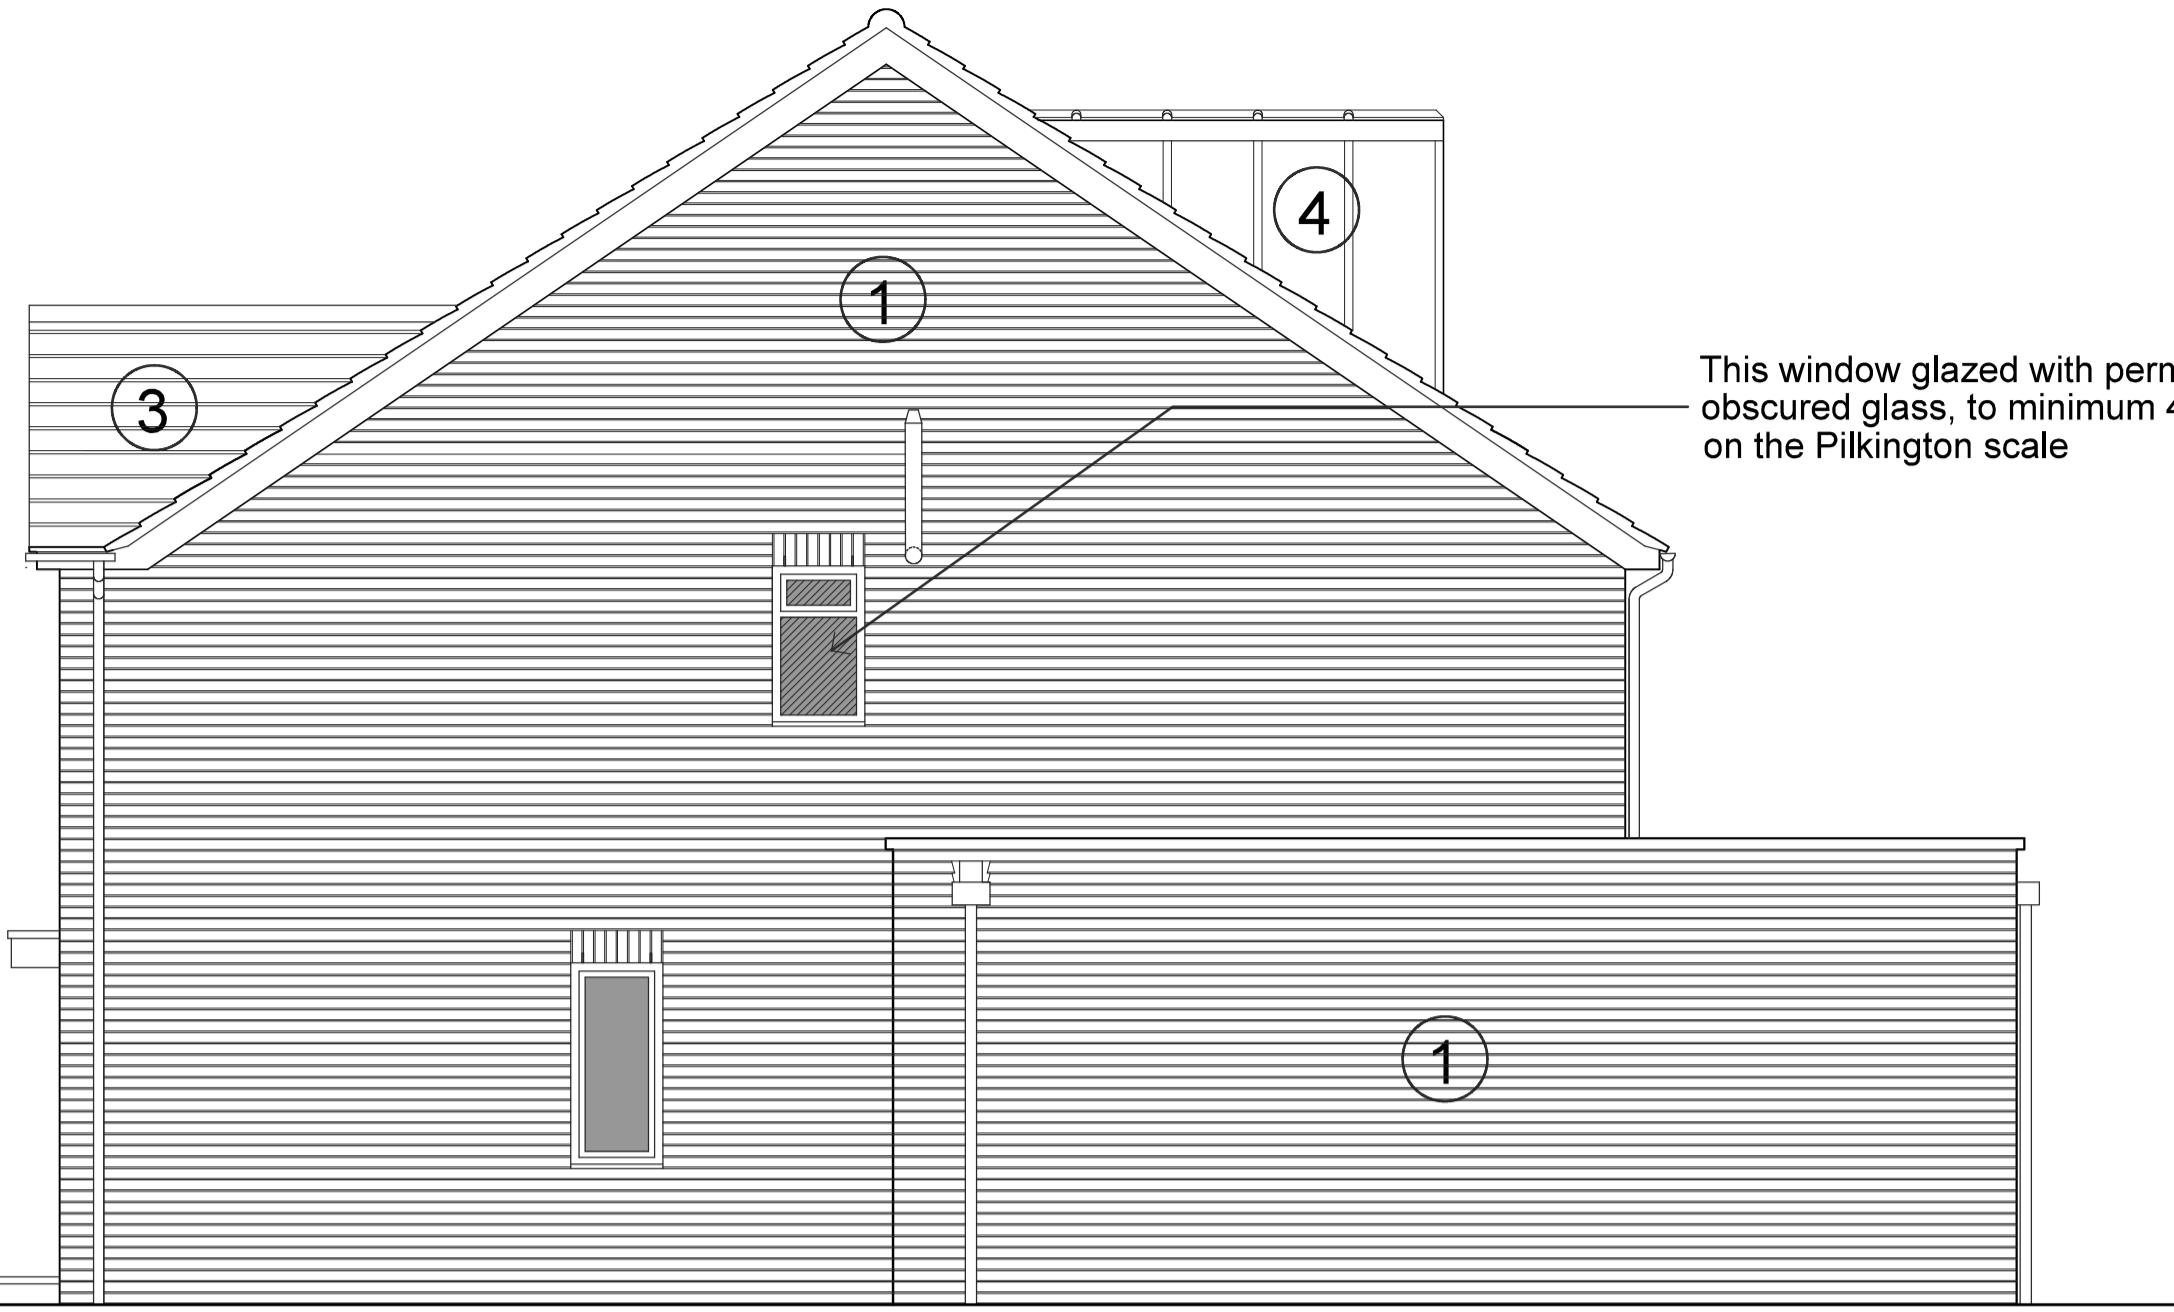


Side (West) Elevation


Materials

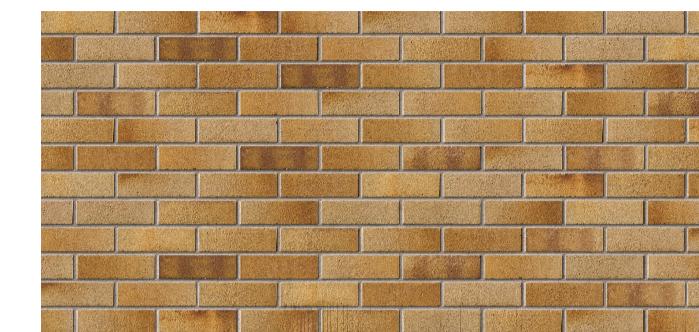


Ibstock Tradesman Buff Multi sandfaced facing bricks

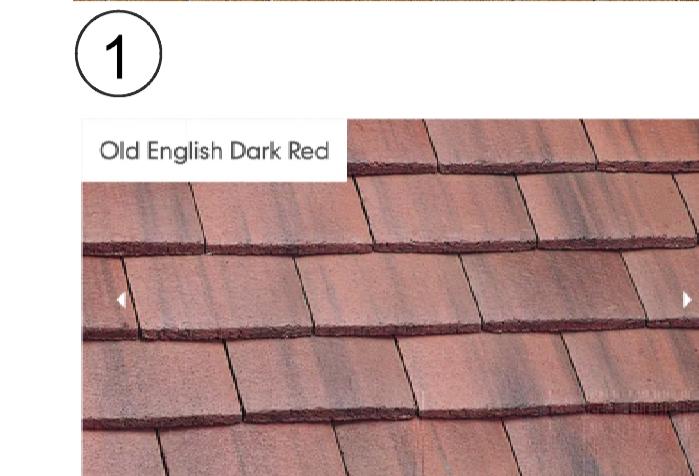


Marley Old English Dark Red plain tiles

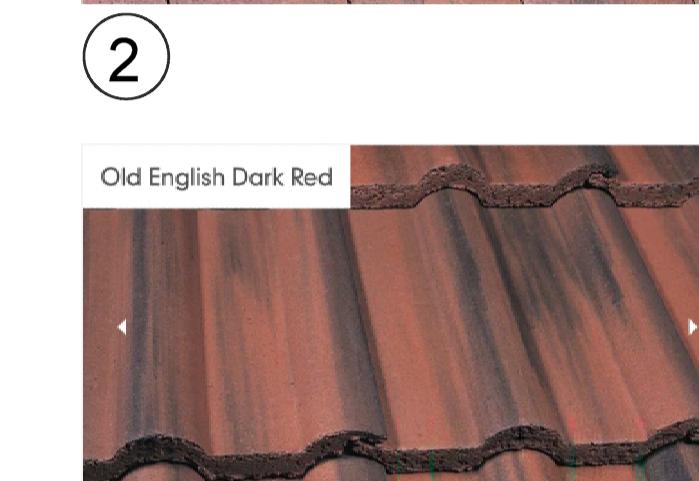


Marley Old English Dark Red Double Roman tiles

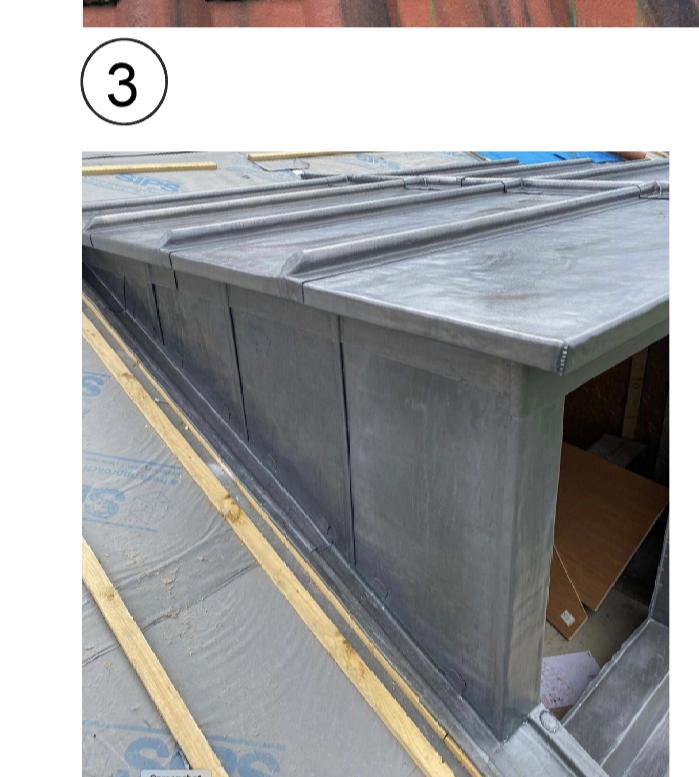

Sheet Lead

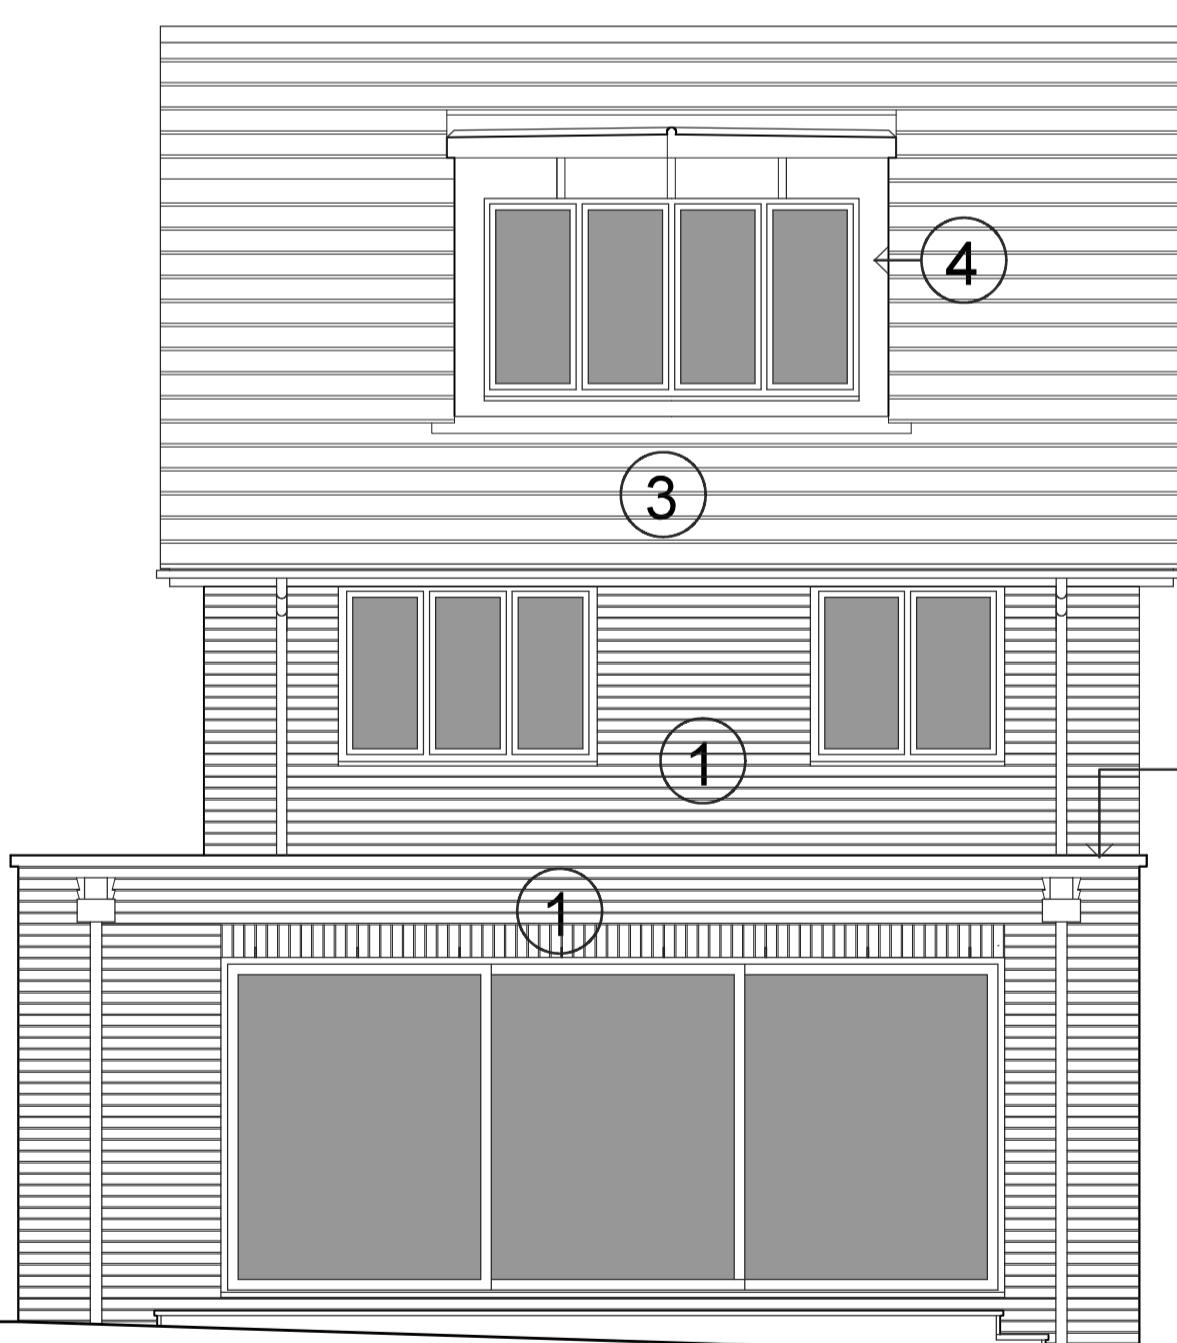

Rear (South) Elevation

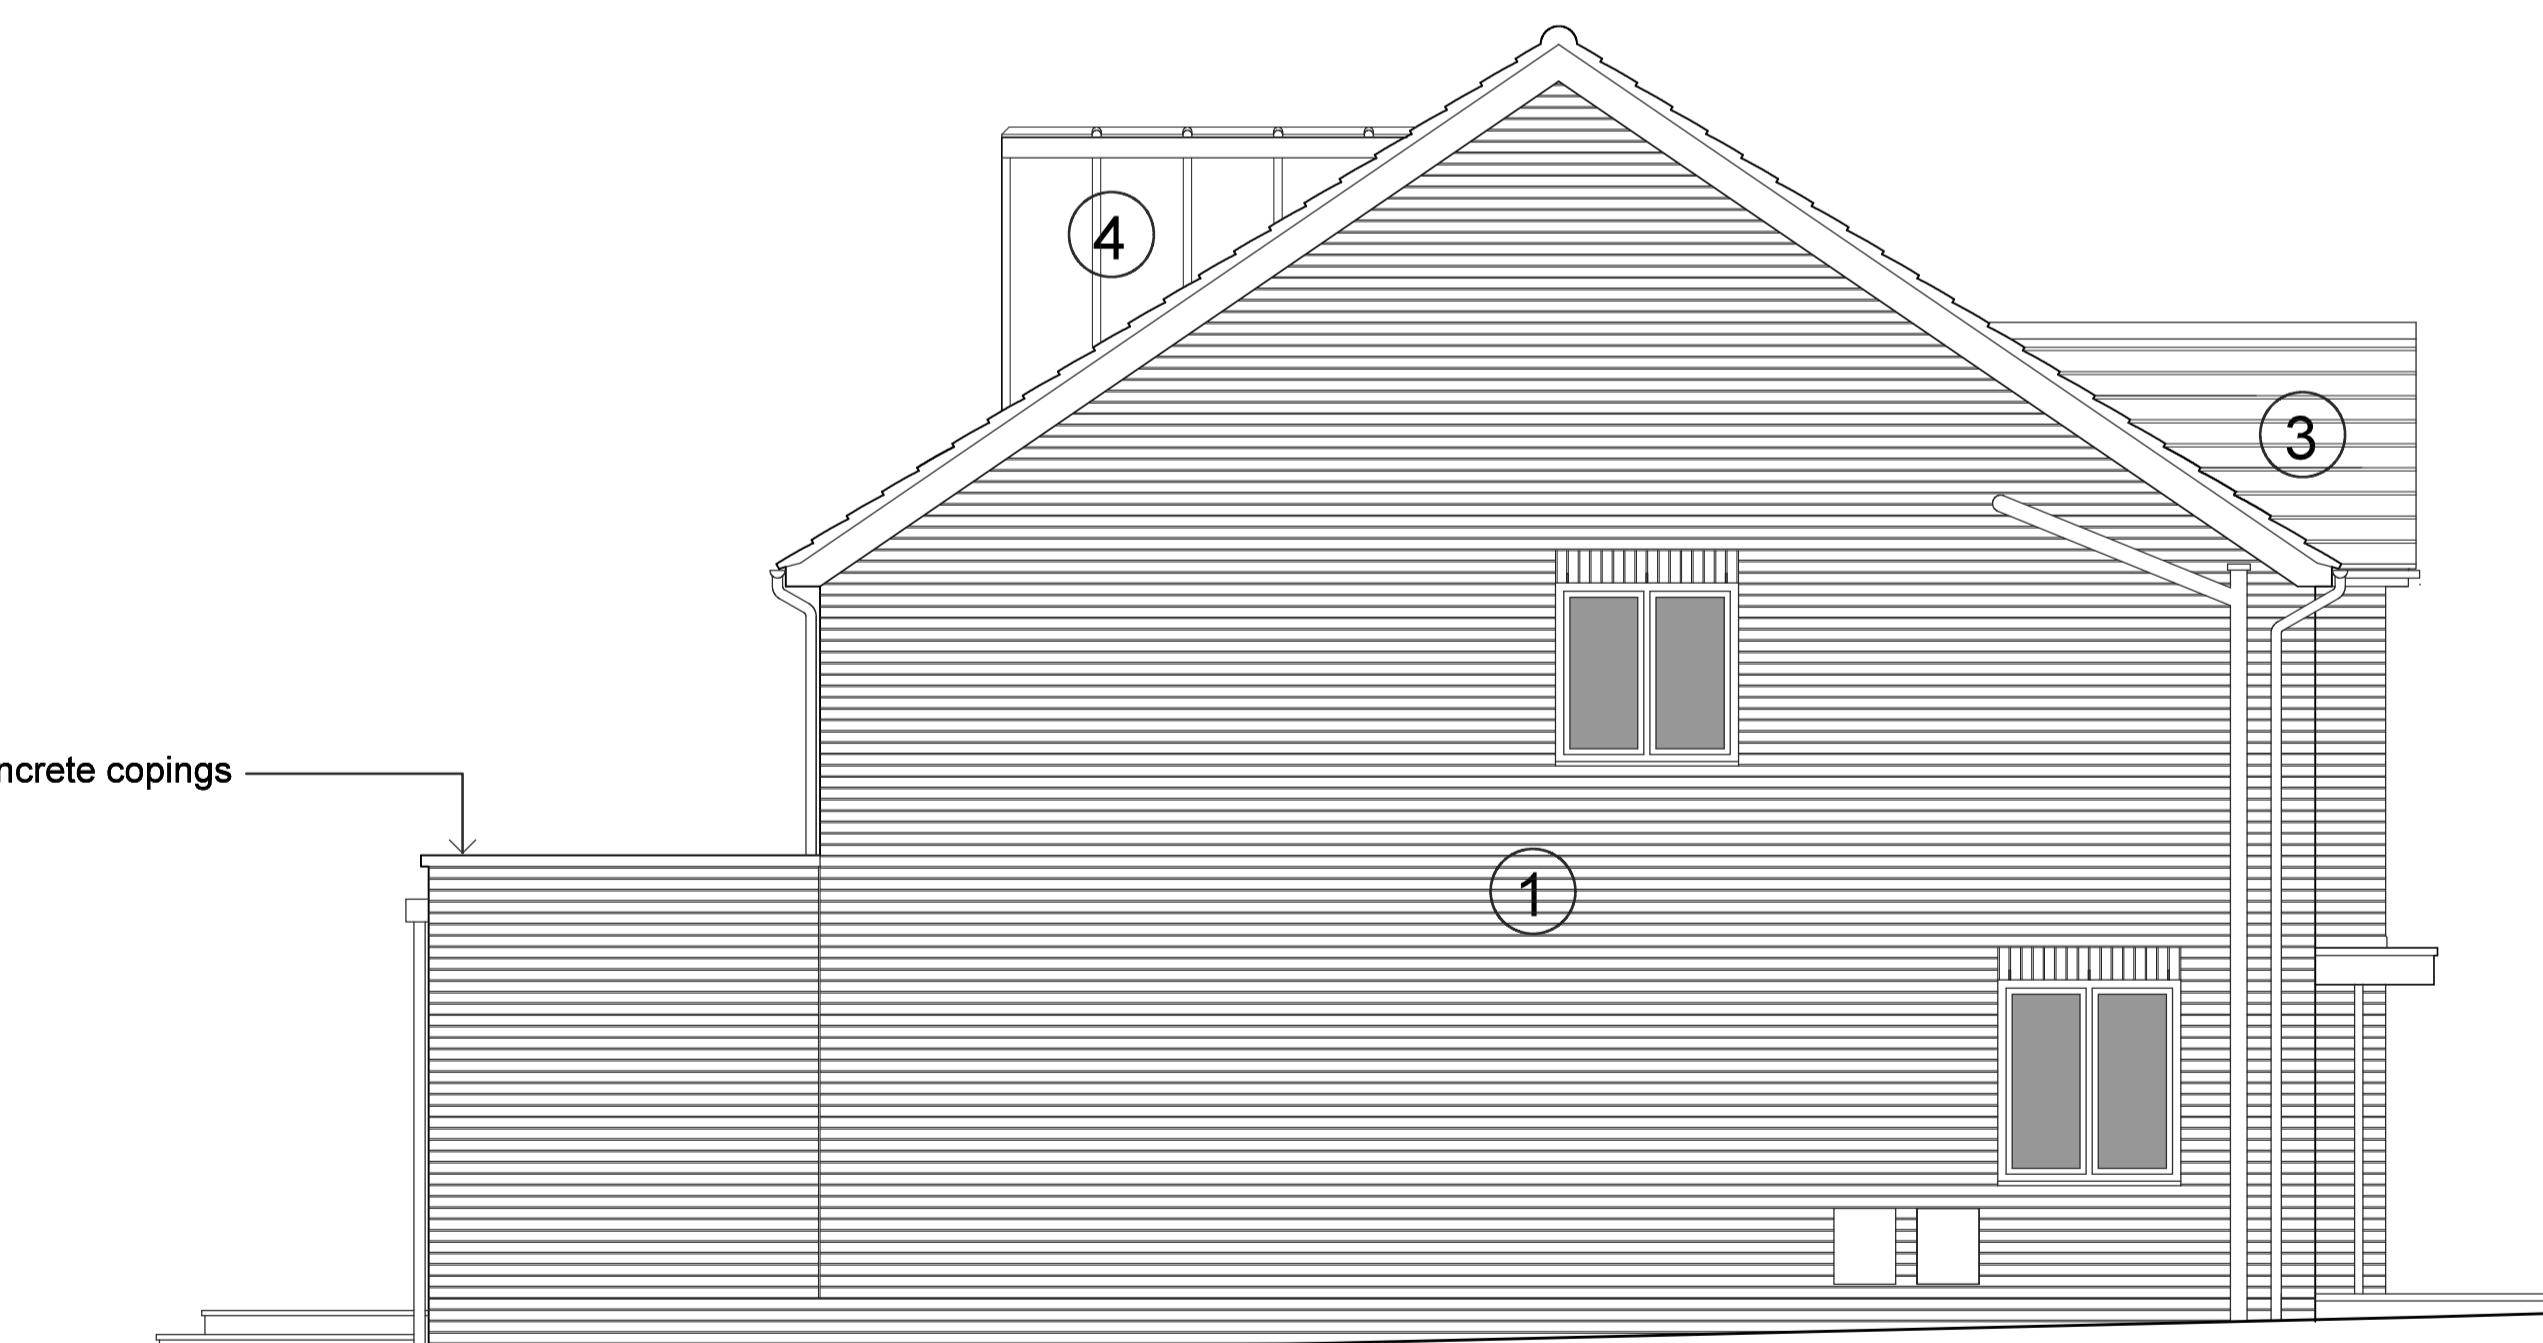

Side (East) Elevation

Revision notes

Akaal Architecture Ltd
t 07984590178 e kamal@akaalarchitecture.com

drawing notes					
All rights described in chapter IV of the Copyright Designs & Patents Act 1988 have been generally asserted.					
This drawing must not be scaled; only figured dimensions should be used. If there are any discrepancies, or contradictions between this and other information, they should be brought to the Architect's attention.					
client:		project:			
Mr N Gill		Land at rear of 63 Daleham Drive, Uxbridge UB8			
drawing title:					
Materials for Proposed New House					
date:		scale:			
Dec 2024		1:50@A1			
project no.:		AA.2019.016			
drawing no.:		02.11			