

6m @ 1:200


4

2

2 4 6 8 10m @ 1:200

© Copyright Studio RHL

Report all discrepancies to Studio RHL immediately.
All dimensions to be confirmed by the Contractor prior to commencement of the works.

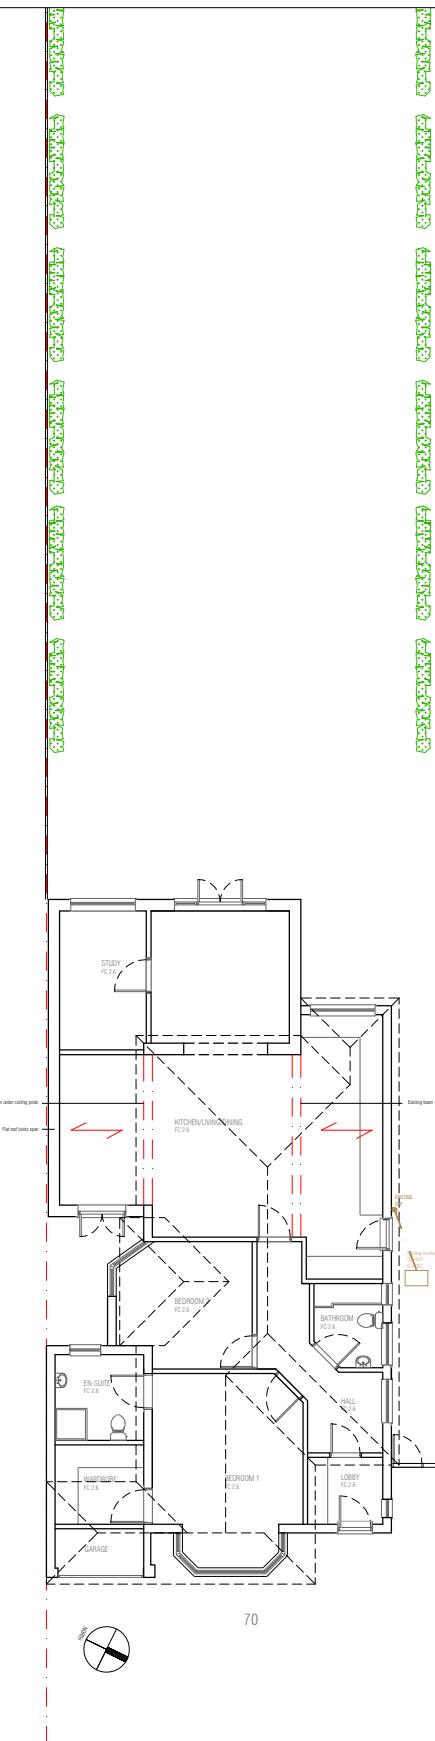

COLLEGE DRIVE

Revisions

Client:
Mr & Mrs Sangani
70 College Drive
Ruislip HA4 8SB

Project:
Proposed loft conversion at
70 College Drive
Ruislip HA4 8SB

Drawing:
Block Plan

STUDIO RHL
Suite 130, 186 St Albans's Road, Watford, Herts WD24 4AS
telephone: 01923 560779
mobile: 07812508142
e-mail: hello@studiorhl.com

Date:	July 2020	Project No:	533/20
Scale:	1:200@A3	Drawing No:	PL- 001