


70

PROPOSED SIDE (2) ELEVATION

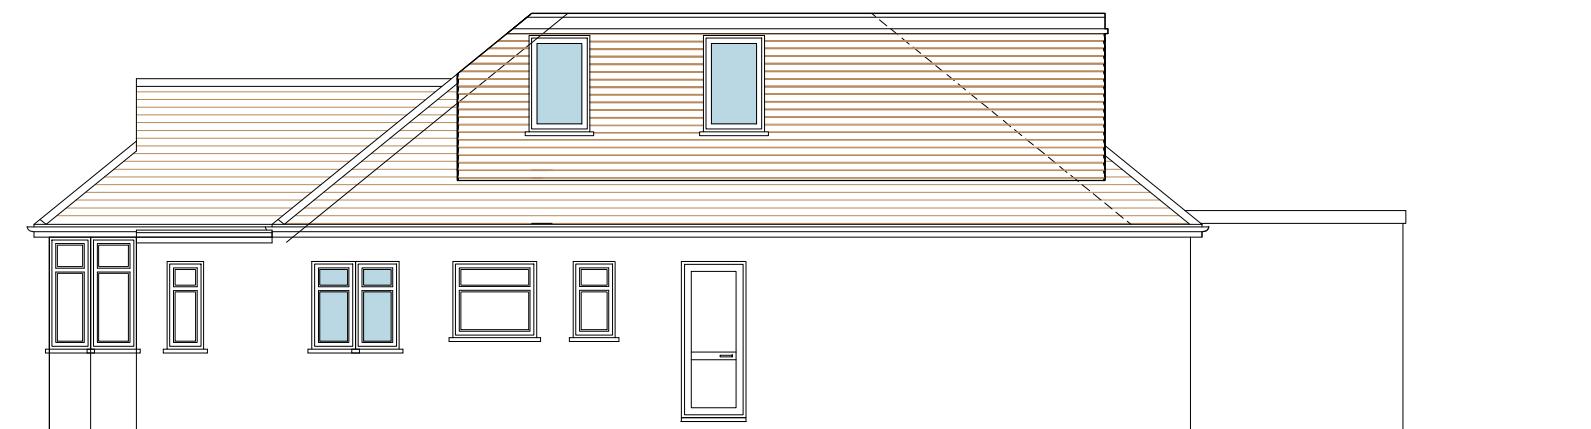

70

PROPOSED SIDE (1) ELEVATION

3m @ 1:100

2

1

1 2 3 4 5m @ 1:100

© Copyright Studio RHL
Report all discrepancies to Studio RHL immediately.
All dimensions to be confirmed by the Contractor prior to commencement of the works.

Revisions	Client:	
	Mr & Mrs Sangani 70 College Drive Ruislip HA4 8SB	
	Project:	
	Proposed loft conversion at 70 College Drive Ruislip HA4 8SB	
	Drawing:	
	Proposed Side elevations	
	Date:	July 2020
	Scale:	1:100@A3
	Project No:	533/20
	Drawing No:	PL- 008

STUDIO RHL

Suite 130, 186 St Albans's Road, Watford, Herts WD24 4AS
telephone: 01923 590795
mobile: 07812508142
e-mail: hello@studiorhl.com