


- New internal walls
- New external walls
- Walls to be demolished
- New doors/windows
- Proposed work shaded

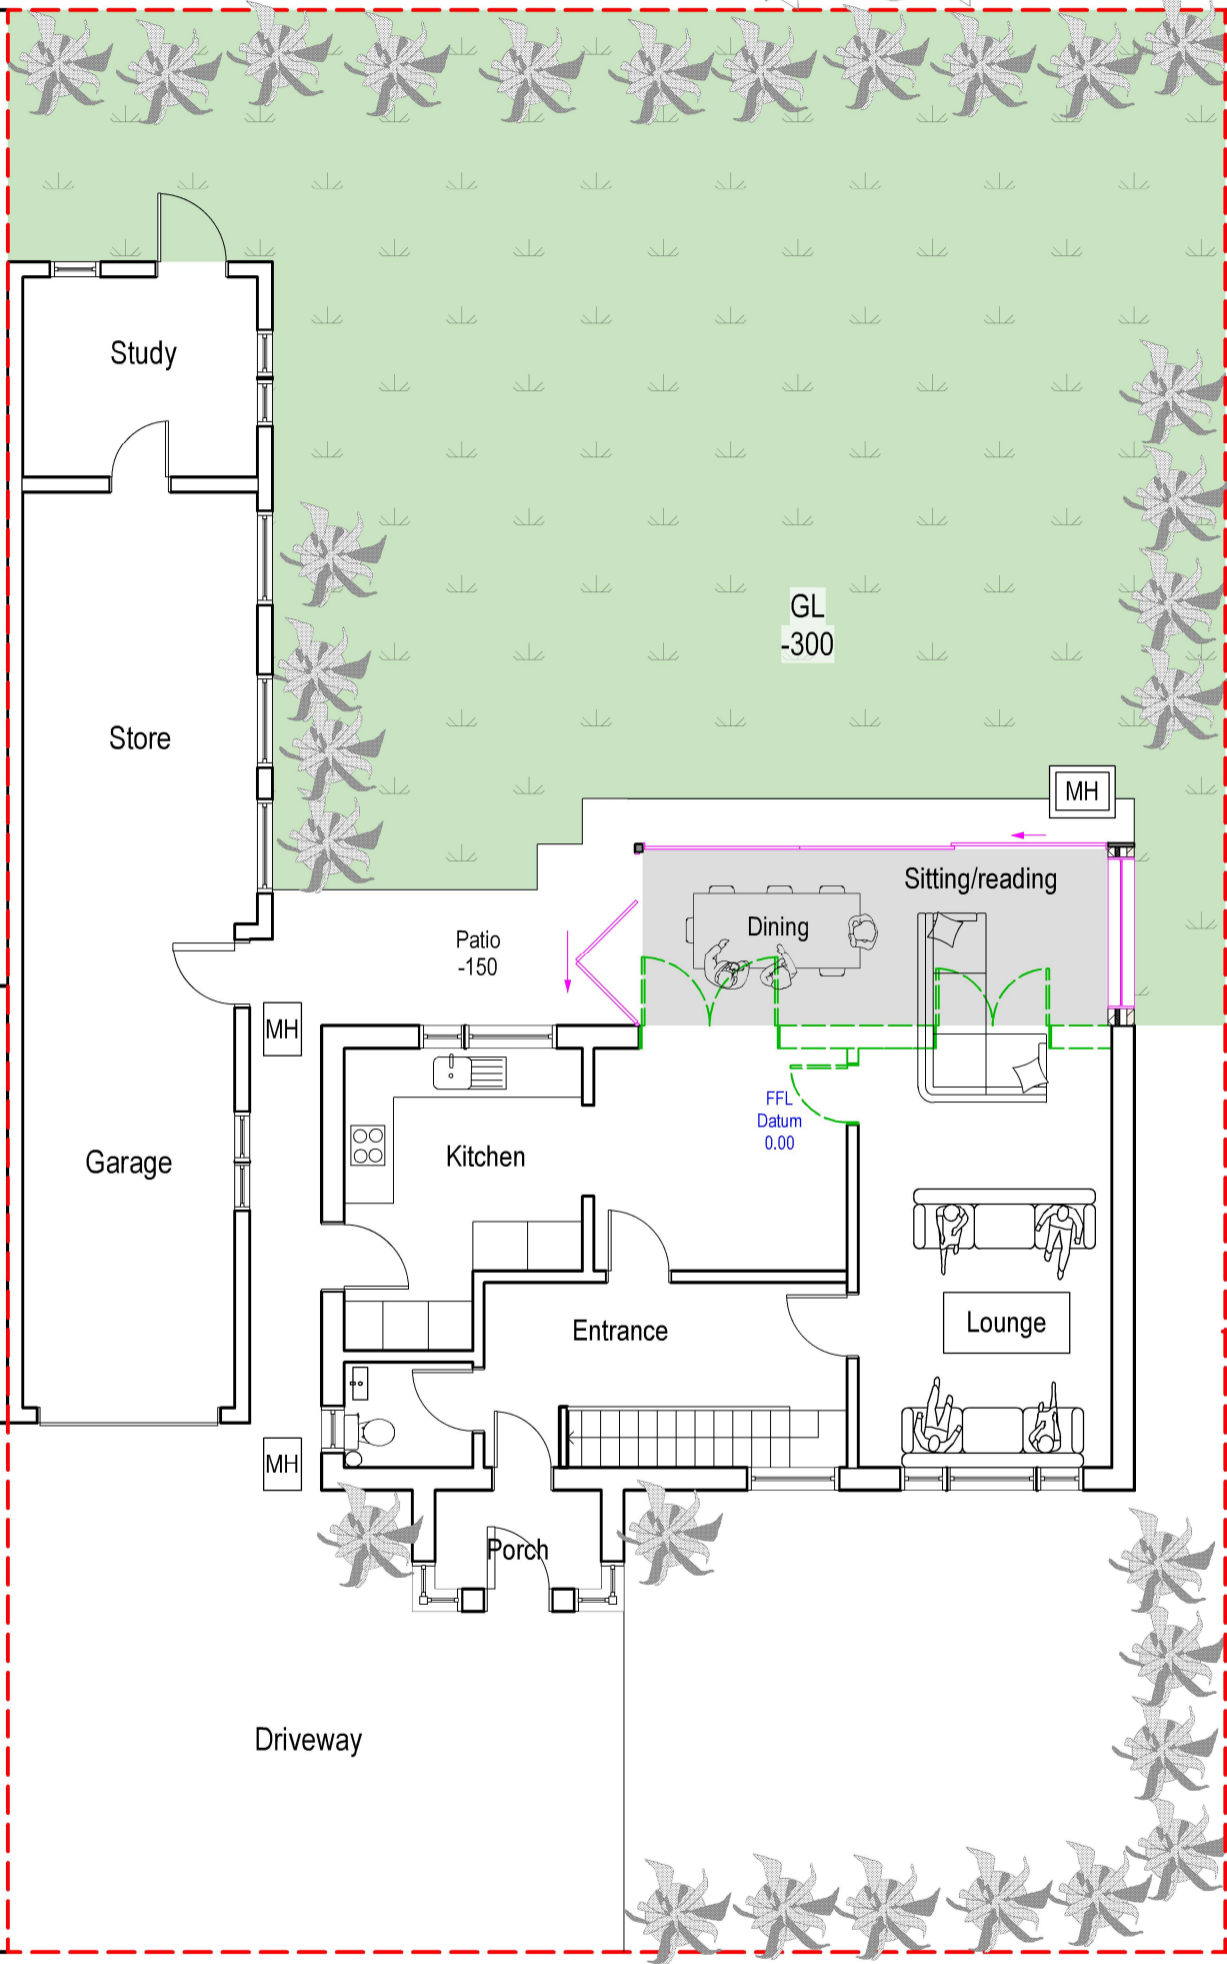

Neighbours Garden
2 Vinlake Avenue
-500


4 Three Oaks Close

10

PROP GF PLAN
Scale: 1:100




tel : 0796 222 3141
email : sandeep@sskarchitects.co.uk

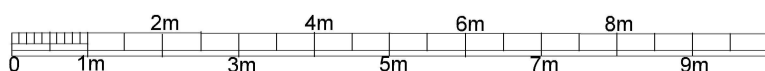

scale - 1 : 100 @ A3

Purpose - Householder planning application

<p>All dimensions to be checked on site. All omissions & discrepancies to be reported to the designer.</p> <p>© SSK architects owns the copyright of this drawing which must not be reproduced in whole or part without the written permission.</p>	<p>PROJECT: 2 Three Oaks Close, UB10 8DU</p>	<p>DATE: 20/09/2024</p>
	<p>DWG NO: PROP GF</p>	<p>REVISION: 10</p>

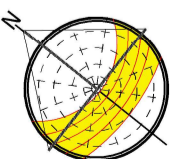

PROPOSED