



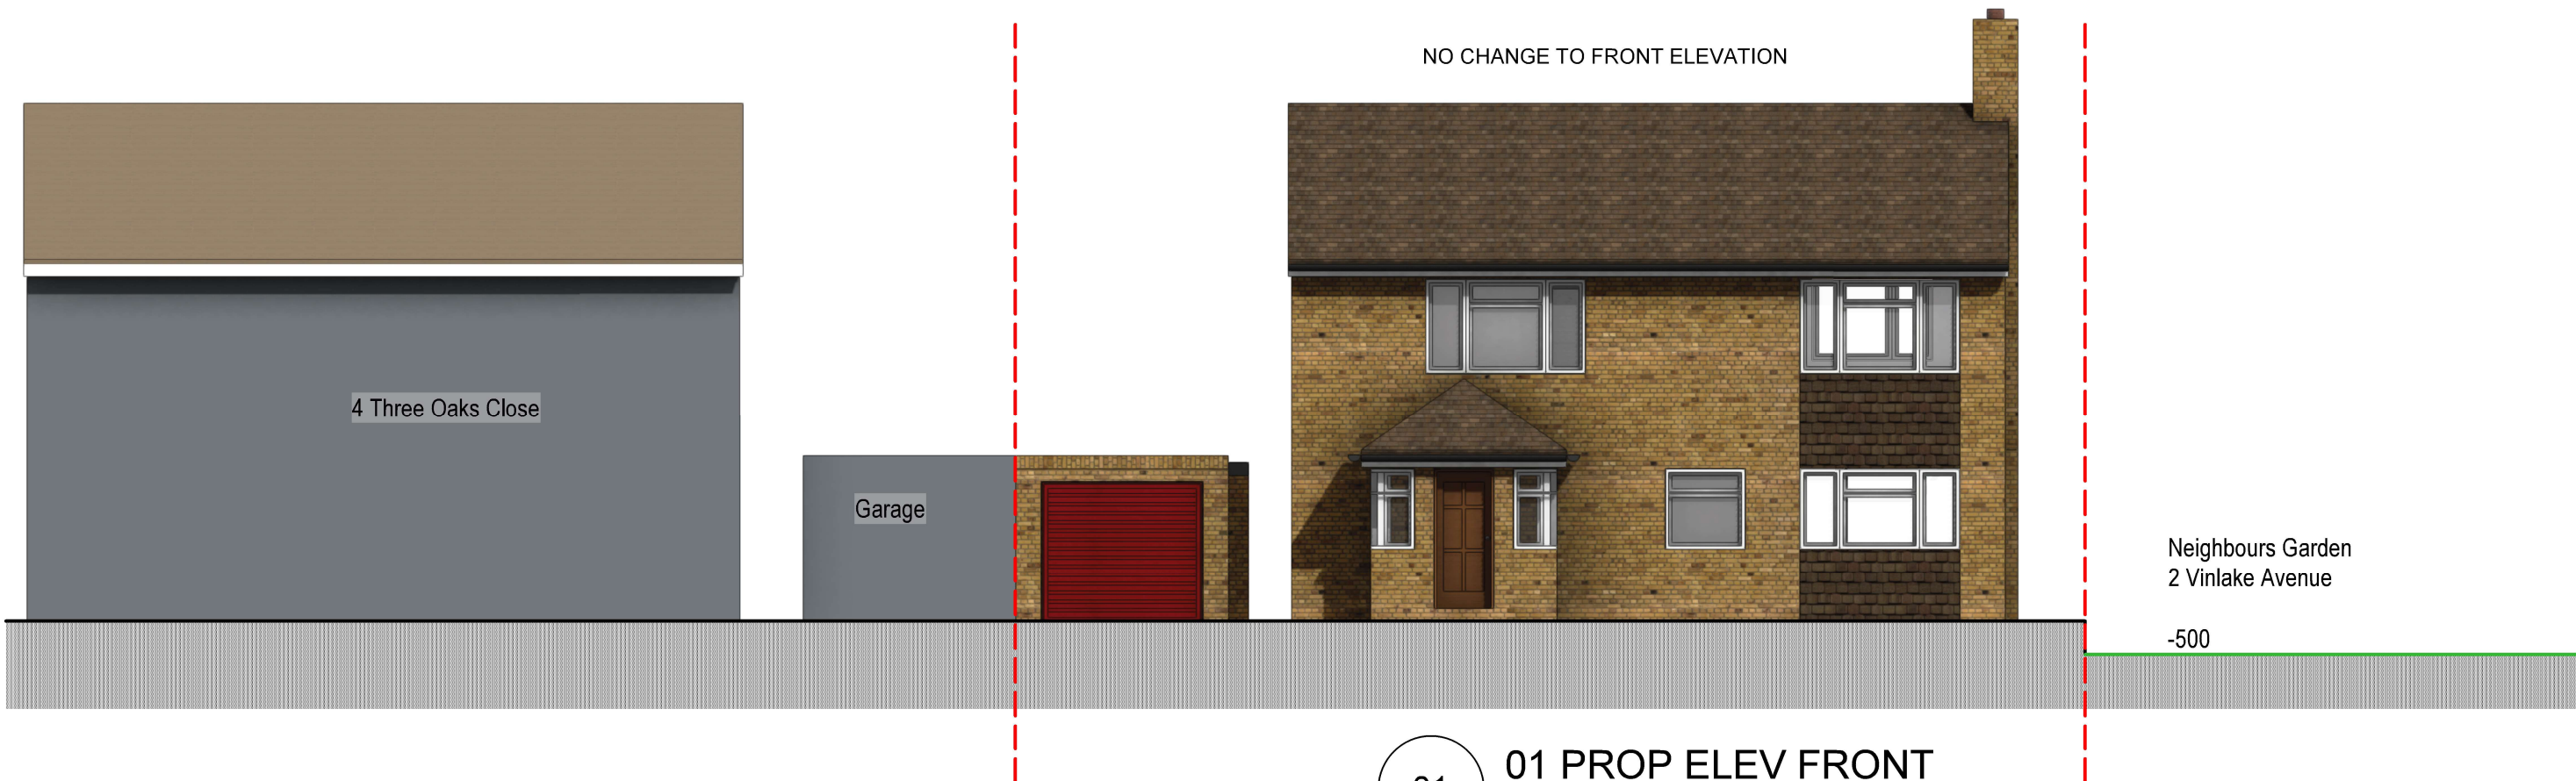

01 01 PROP ELEV FRONT
Scale: 1:100



1 02 PROP ELEV REAR
Scale: 1:100

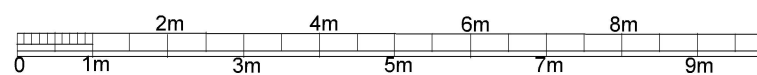

scale - 1 : 100 @ A3

Purpose - Householder planning application

© SSK architects owns the copyright of this drawing which must not be reproduced in whole or part without the written permission.	PROJECT: 2 Three Oaks Close, UB10 8DU	DATE: 20/09/2024
	DWG NO: PROP ELEV 12	REVISION:



tel : 0796 222 3141
email : sandeep@sskarchitects.co.uk

PROPOSED