




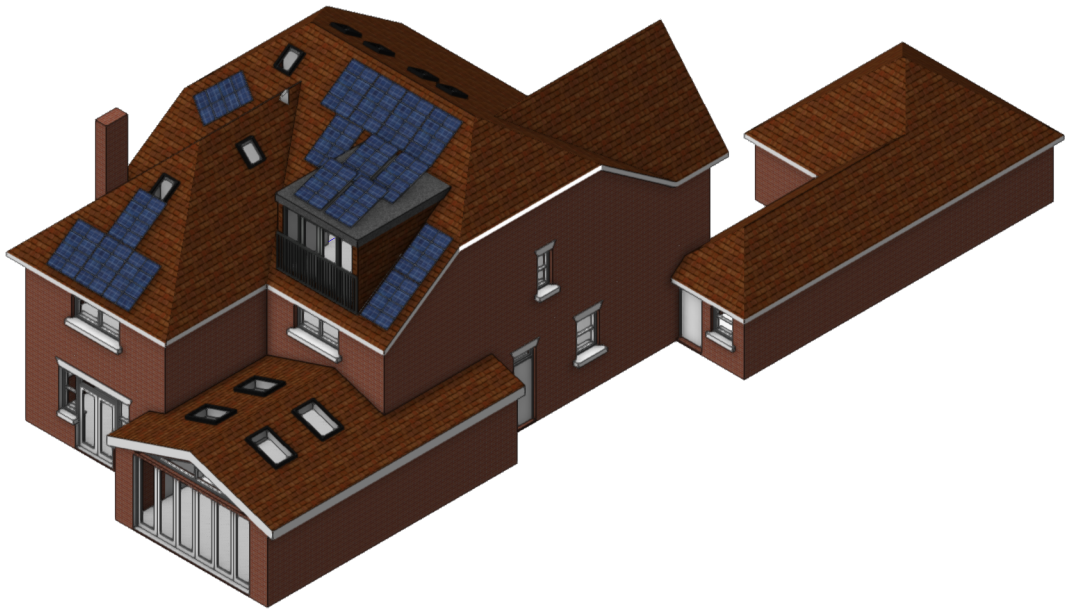

1 South Axo.

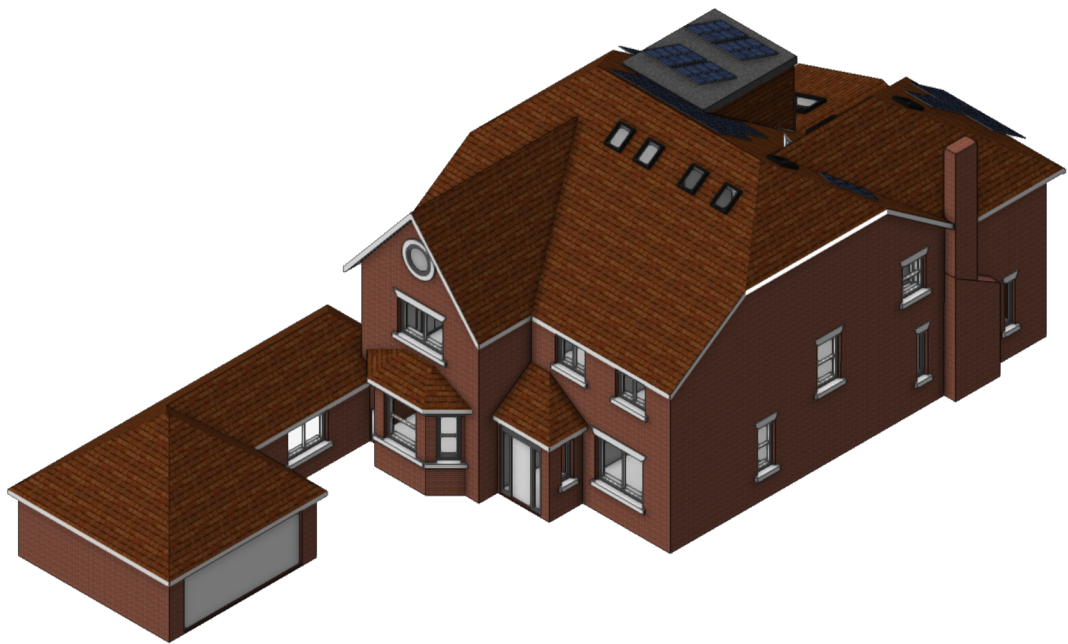

2 North Axo.

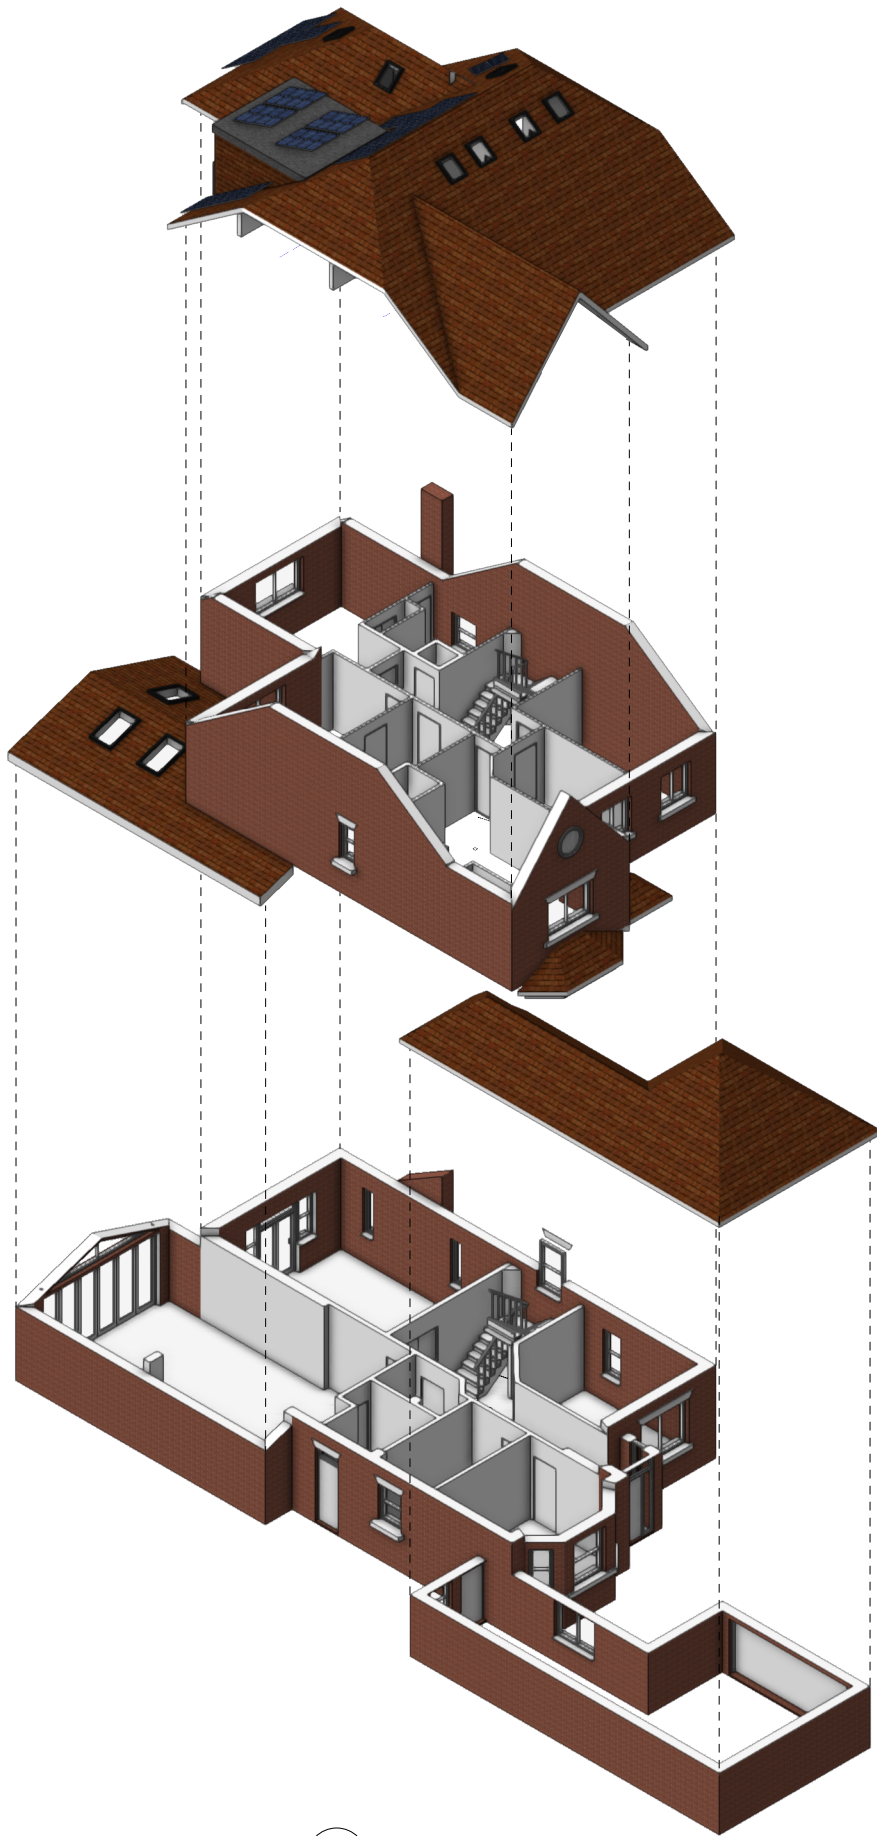

3 Exploded Axo.

- General Notes
1. New work shown shaded
 2. Demolition shown dotted in red
 3. W: Wardrobe
RLA: Roof light/lantern above
RL: Roof light/lantern below
 4. Any dimensions are indicative and in mm

A	07/04/2025	Design amended following comments from LPA
ISSUE	DATE	REVISION

PROJECT	56 Highfield Drive Ickenham UB10 8AN
CLIENT	Mr Robin Foxall
DRAWING	PROPOSED AXONOMETRICS

STONES
ARCHITECTS

All rights described in chapter IV of the copyright designs & patents act 1988 have been asserted. This drawing must not be scaled; only figured dimensions should be used. Check and verify all dimensions on site prior to commencing any work. Any discrepancies should be reported to the Architects immediately.

PROJECT #	2024.045	DWG #	REV
DATE	15/04/2025		
SCALE	NTS		
DRAWN	CHKD		
S.W.	J.C.		