


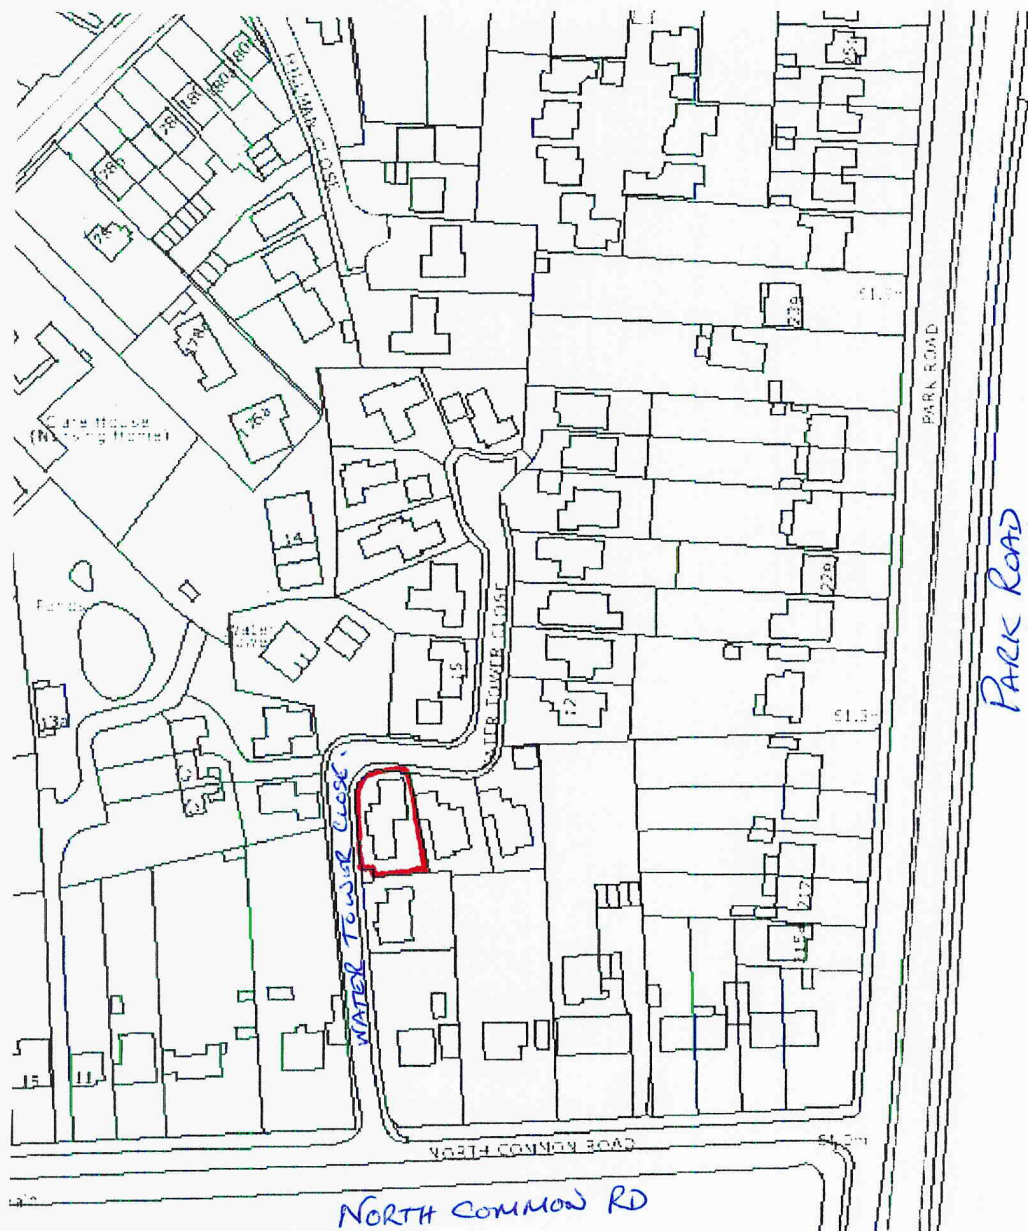

LOCATION PLAN
6 WATER TOWER CLOSE
UXBRIDGE



DWG No 2561-SKI

SCALE 1:1250.