
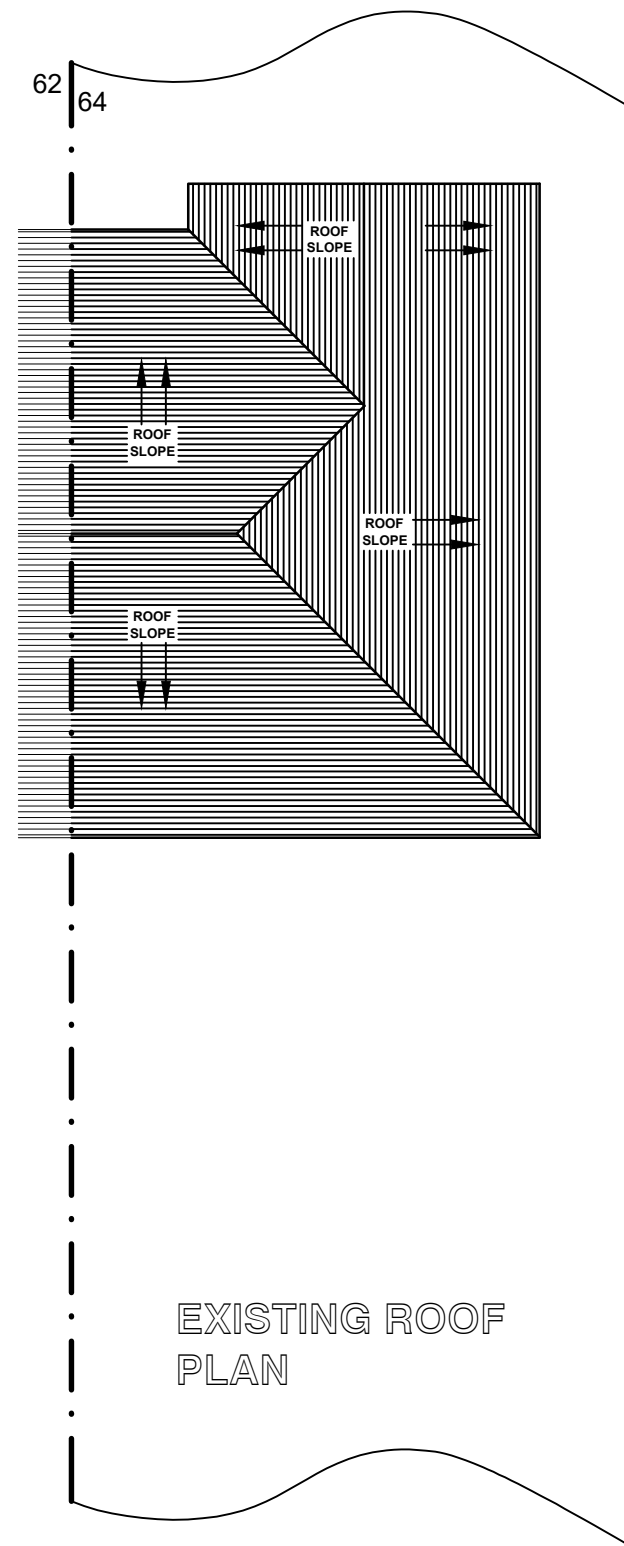
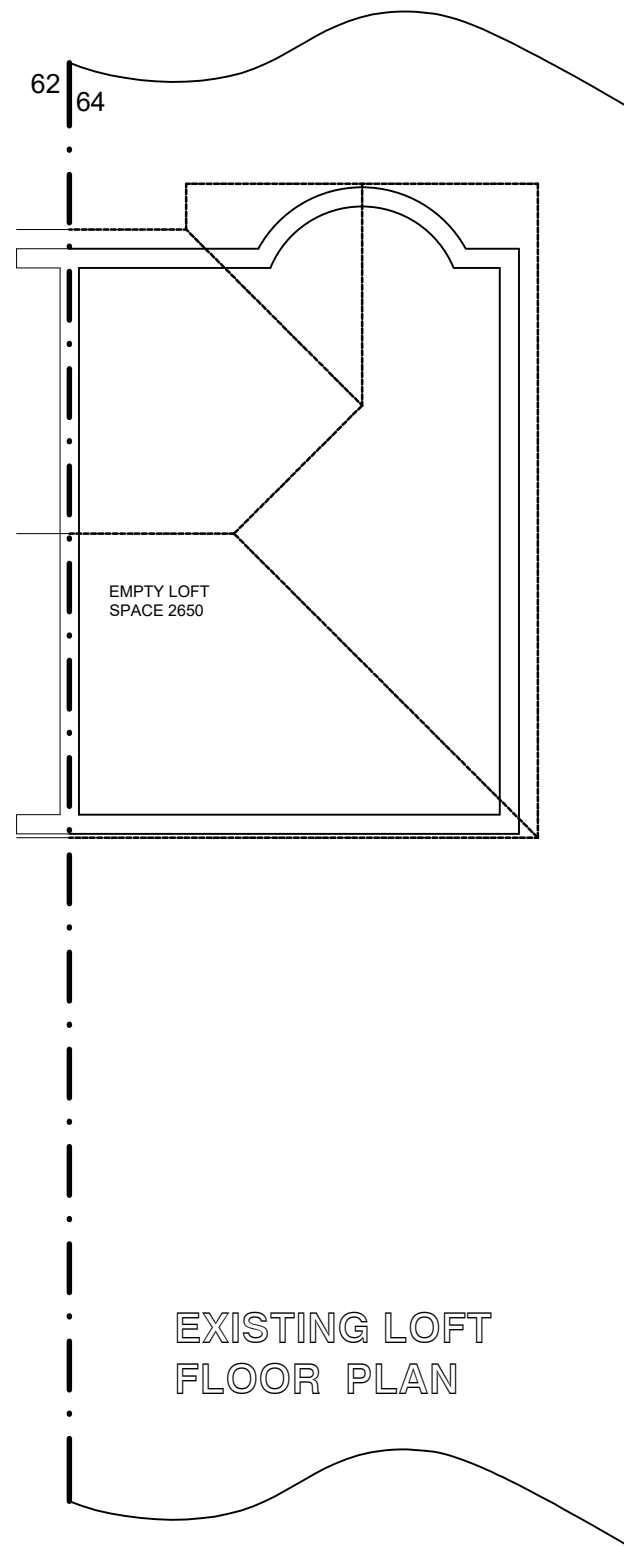
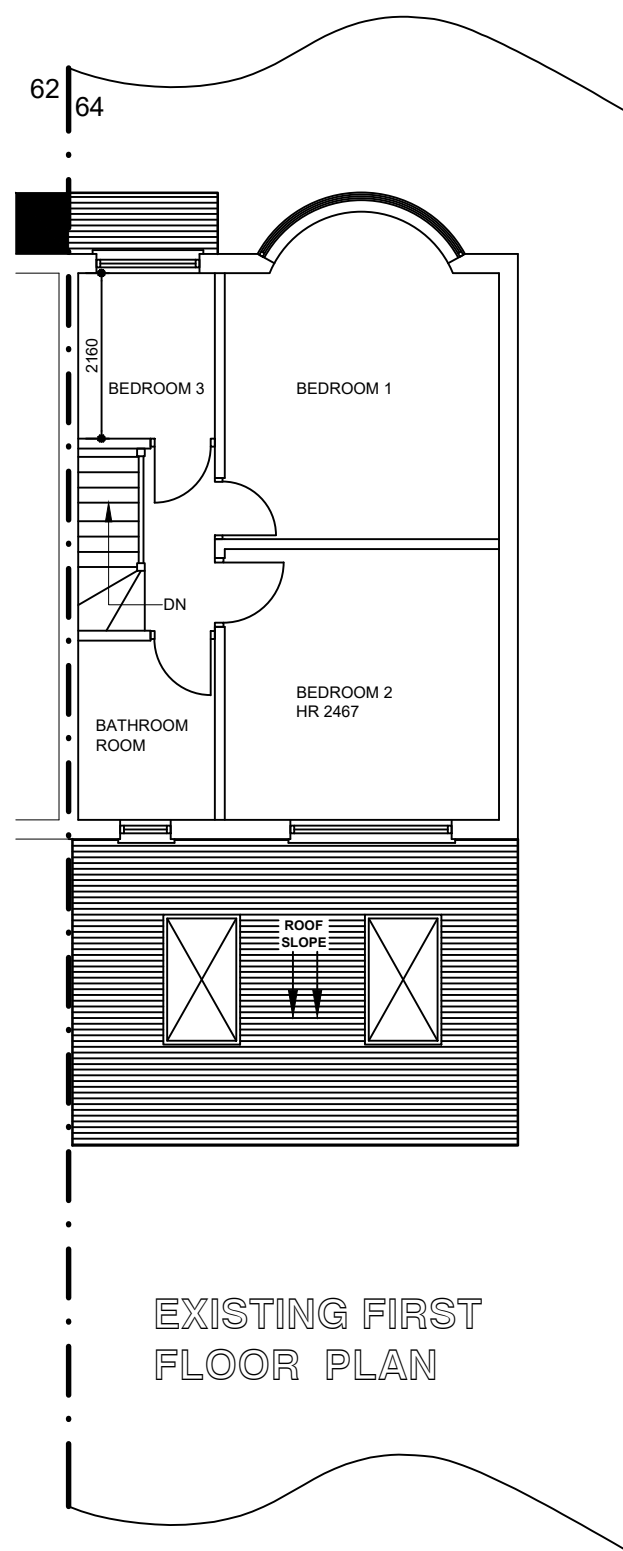


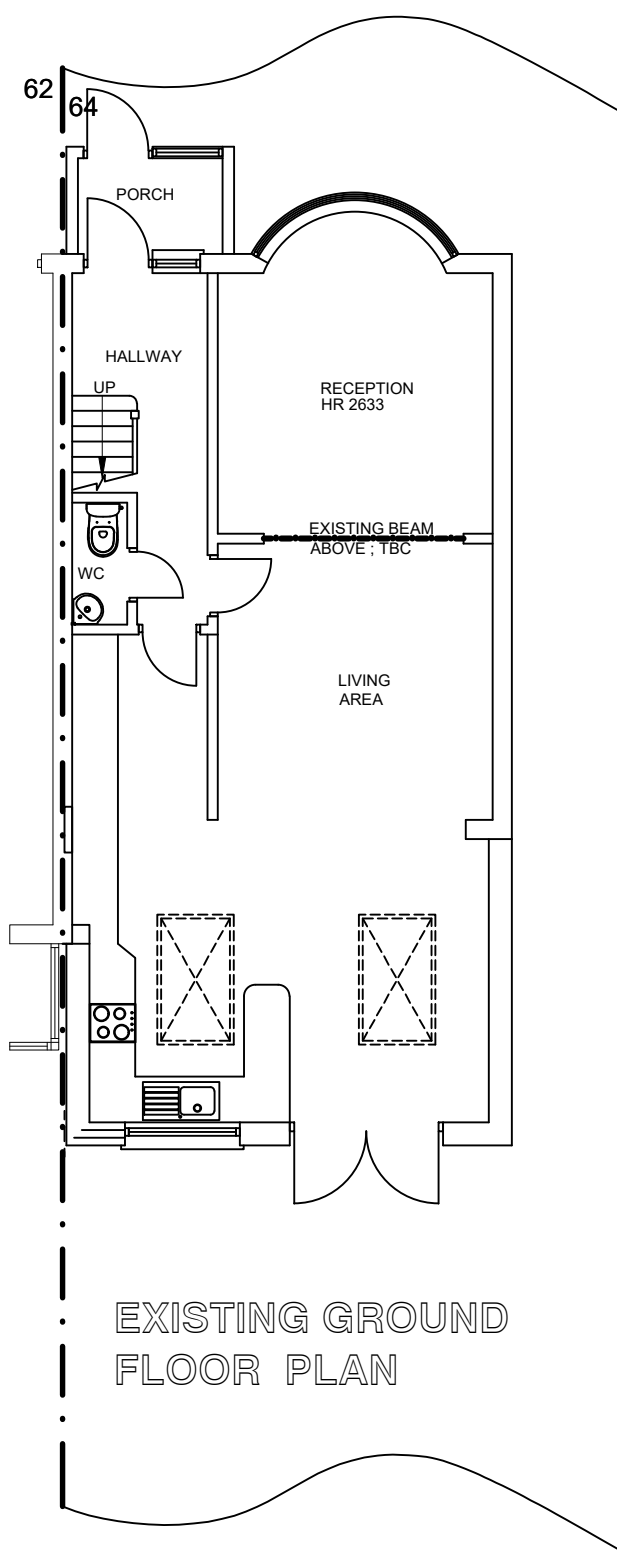

ICREATE[©] DESIGN LIMITED Planning & Designing of All Types of Building Works 13 ROBB ROAD, STANMORE, HA7 3SQ Tel: 07886759400 ; EM: ikreated@gmail.com			CLIENT MR. ABDUL SYED 64 GRANVILLE ROAD, UXBRIDGE, UB10 9AF
--	--	--	--