


SCALE BAR 1:200

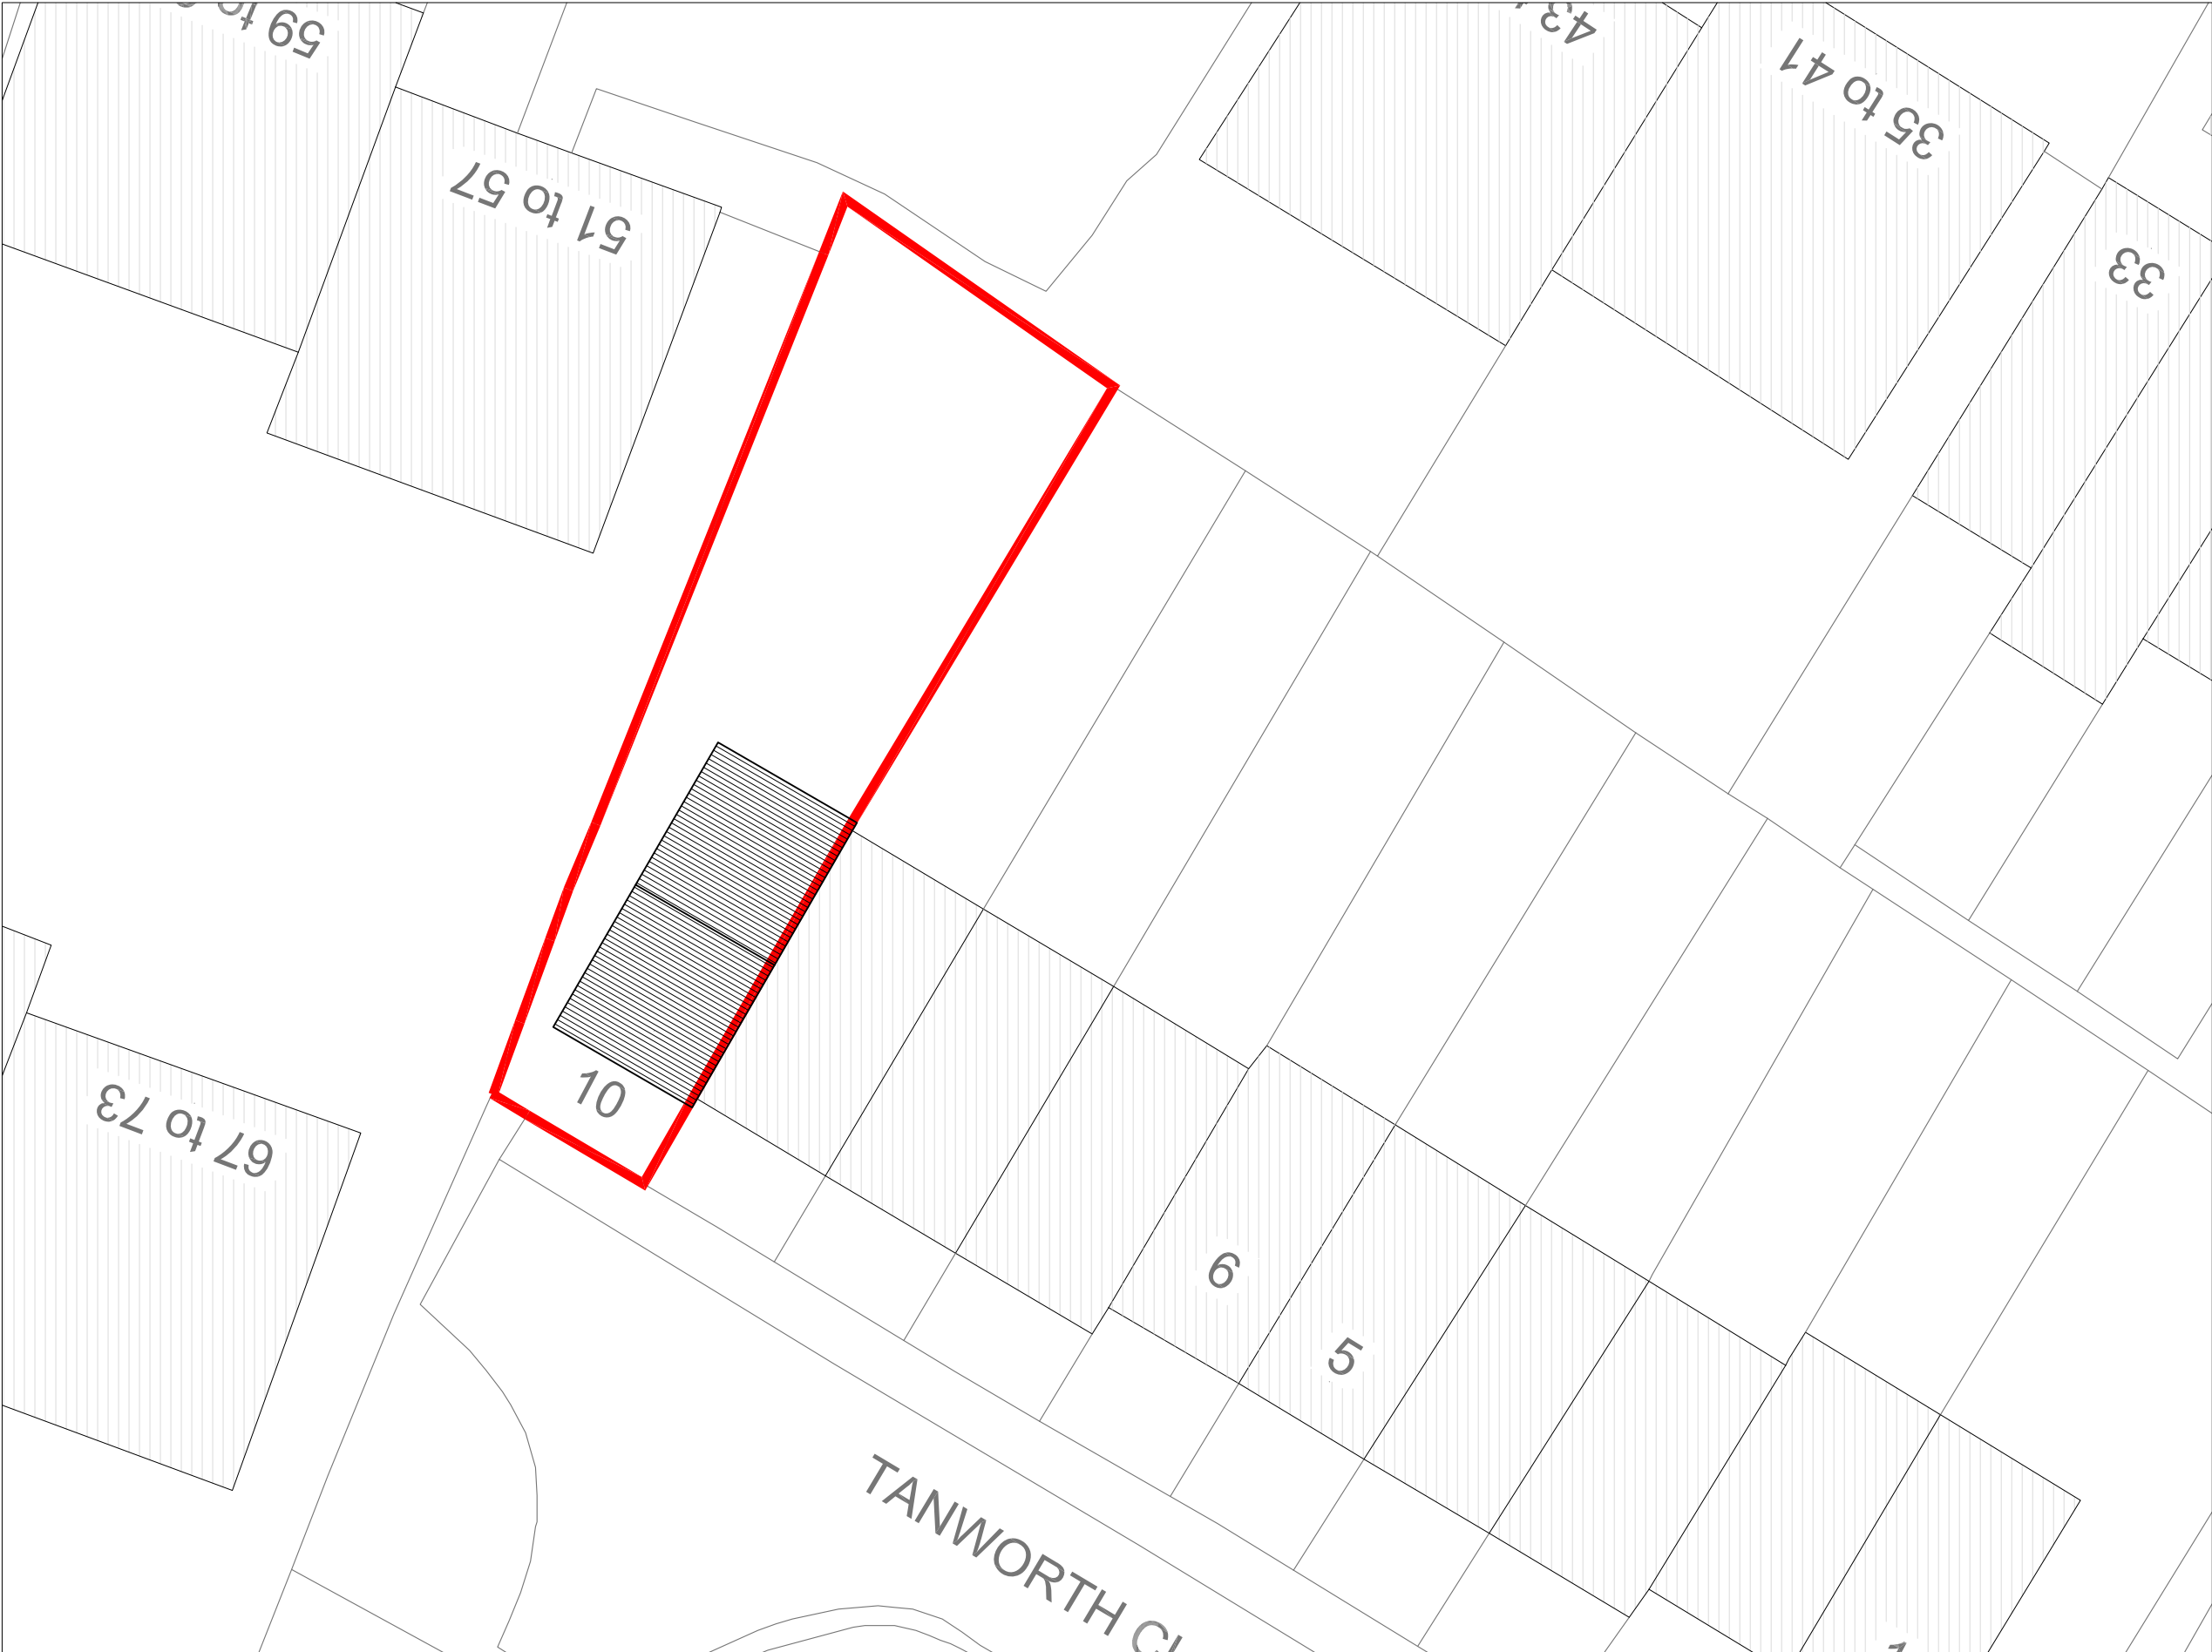

EXISTING BLOCK PLAN
SCALE 1:200

| | | | |
|-----|------|-------------|-------|
| - | - | - | - |
| Rev | Date | Description | Init. |

Client:
MR & MRS SHAH

Project Title:
PROPOSED LOFT CONVERSION

10 TANWORTH CLOSE, NORTHWOOD, HA6 2GF
Drawing Title

EXISTING BLOCK PLAN

| | | |
|-------------|--------------|-------------|
| Cad File | Sheet Size | Scale |
| P001 | A3 | 1:200 |
| Drawn by | Drawing Date | Approved by |
| BR | APR.2023 | - |
| Project No. | Drawing No. | Revision |
| 0221 | P102 | - |



This drawing is property of BR Architecture © and must not be copied or otherwise reproduced. All dimensions must be checked on site before commencing work. No dimensions to be scaled from this drawing. This drawing was produced using AutoCad 2010.

PLANNING ISSUE