


SCALE BAR 1:200

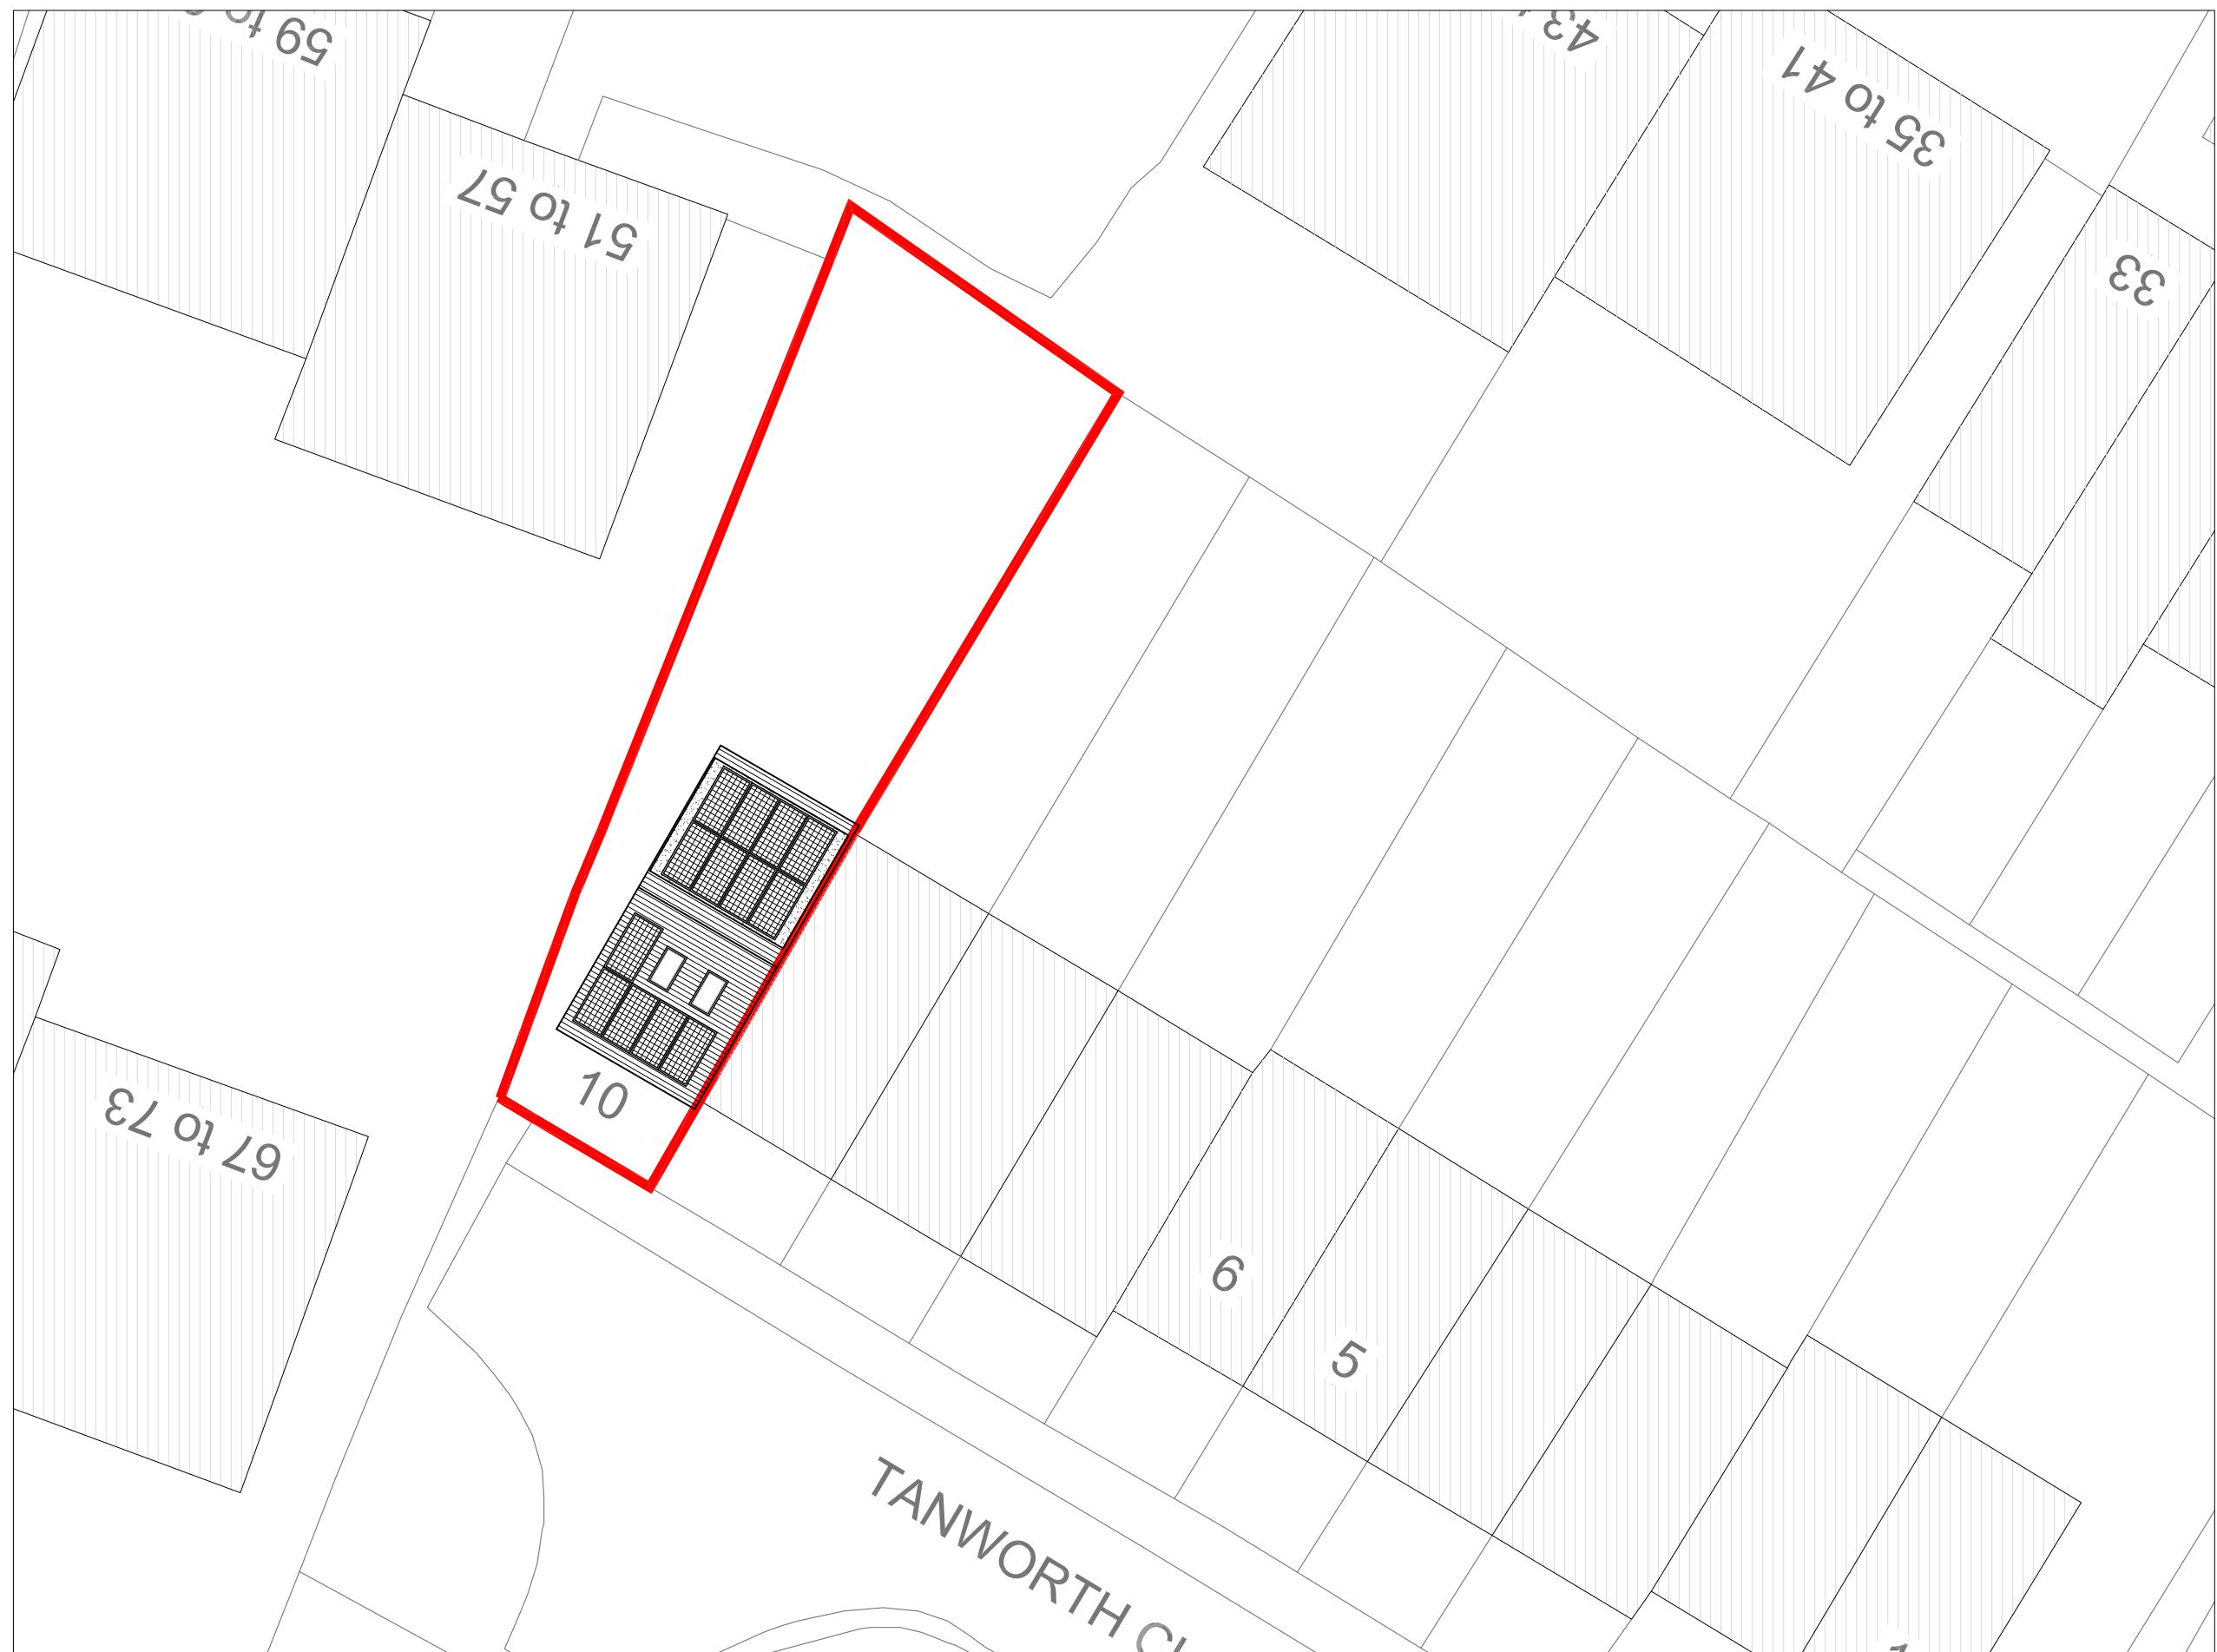

PROPOSED BLOCK PLAN
SCALE 1:200

A	12.06.23	SOLAR PANELS ADDED	BR
Rev	Date	Description	Init.
Client			
MR & MRS SHAH			
Project Title			
PROPOSED LOFT CONVERSION			
10 TANWORTH CLOSE, NORTHWOOD, HA6 2GF			
Drawing Title			
PROPOSED BLOCK PLAN			
Cad File	Sheet Size	Scale	
P001	A3	1:200	
Drawn by	Drawing Date	Approved by	
BR	APR.2023	-	
Project No.	Drawing No.	Revision	
0221	P103	A	

IBR ARCHITECTURE

This drawing is property of BR Architecture © and must not be copied or otherwise reproduced. All dimensions must be checked on site before commencing work. No dimensions to be scaled from this drawing. This drawing was produced using AutoCad 2010.

PLANNING ISSUE