


KEY

■ EXISTING WALLS

■ PROPOSED WALLS

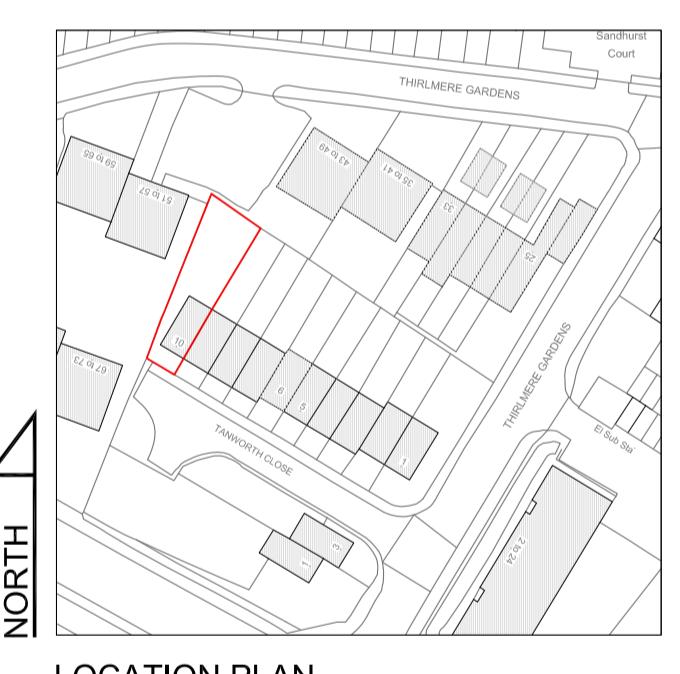

A 12.06.23 SOLAR PANELS ADDED BR
Rev Date Description Init.
Client

MR & MRS SHAH

Project Title: PROPOSED LOFT CONVERSION
10 TANWORTH CLOSE, NORTHWOOD, HA6 2GF
Drawing Title

PROPOSED ELEVATIONS

Cad File P001	Sheet Size A1	Scale 1:50
Drawn by BR	Drawing Date FEB.2023	Approved by -
Project No. 0221	Drawing No. P401	Revision A

BR ARCHITECTURE
This drawing is property of BR Architecture © and must not be copied or otherwise reproduced. All dimensions must be checked on site before commencing work. No dimensions to be scaled from this drawing. This drawing was produced using AutoCad 2010.

PLANNING ISSUE