



EXISTING BLOCK PLAN

SCALE 1:200

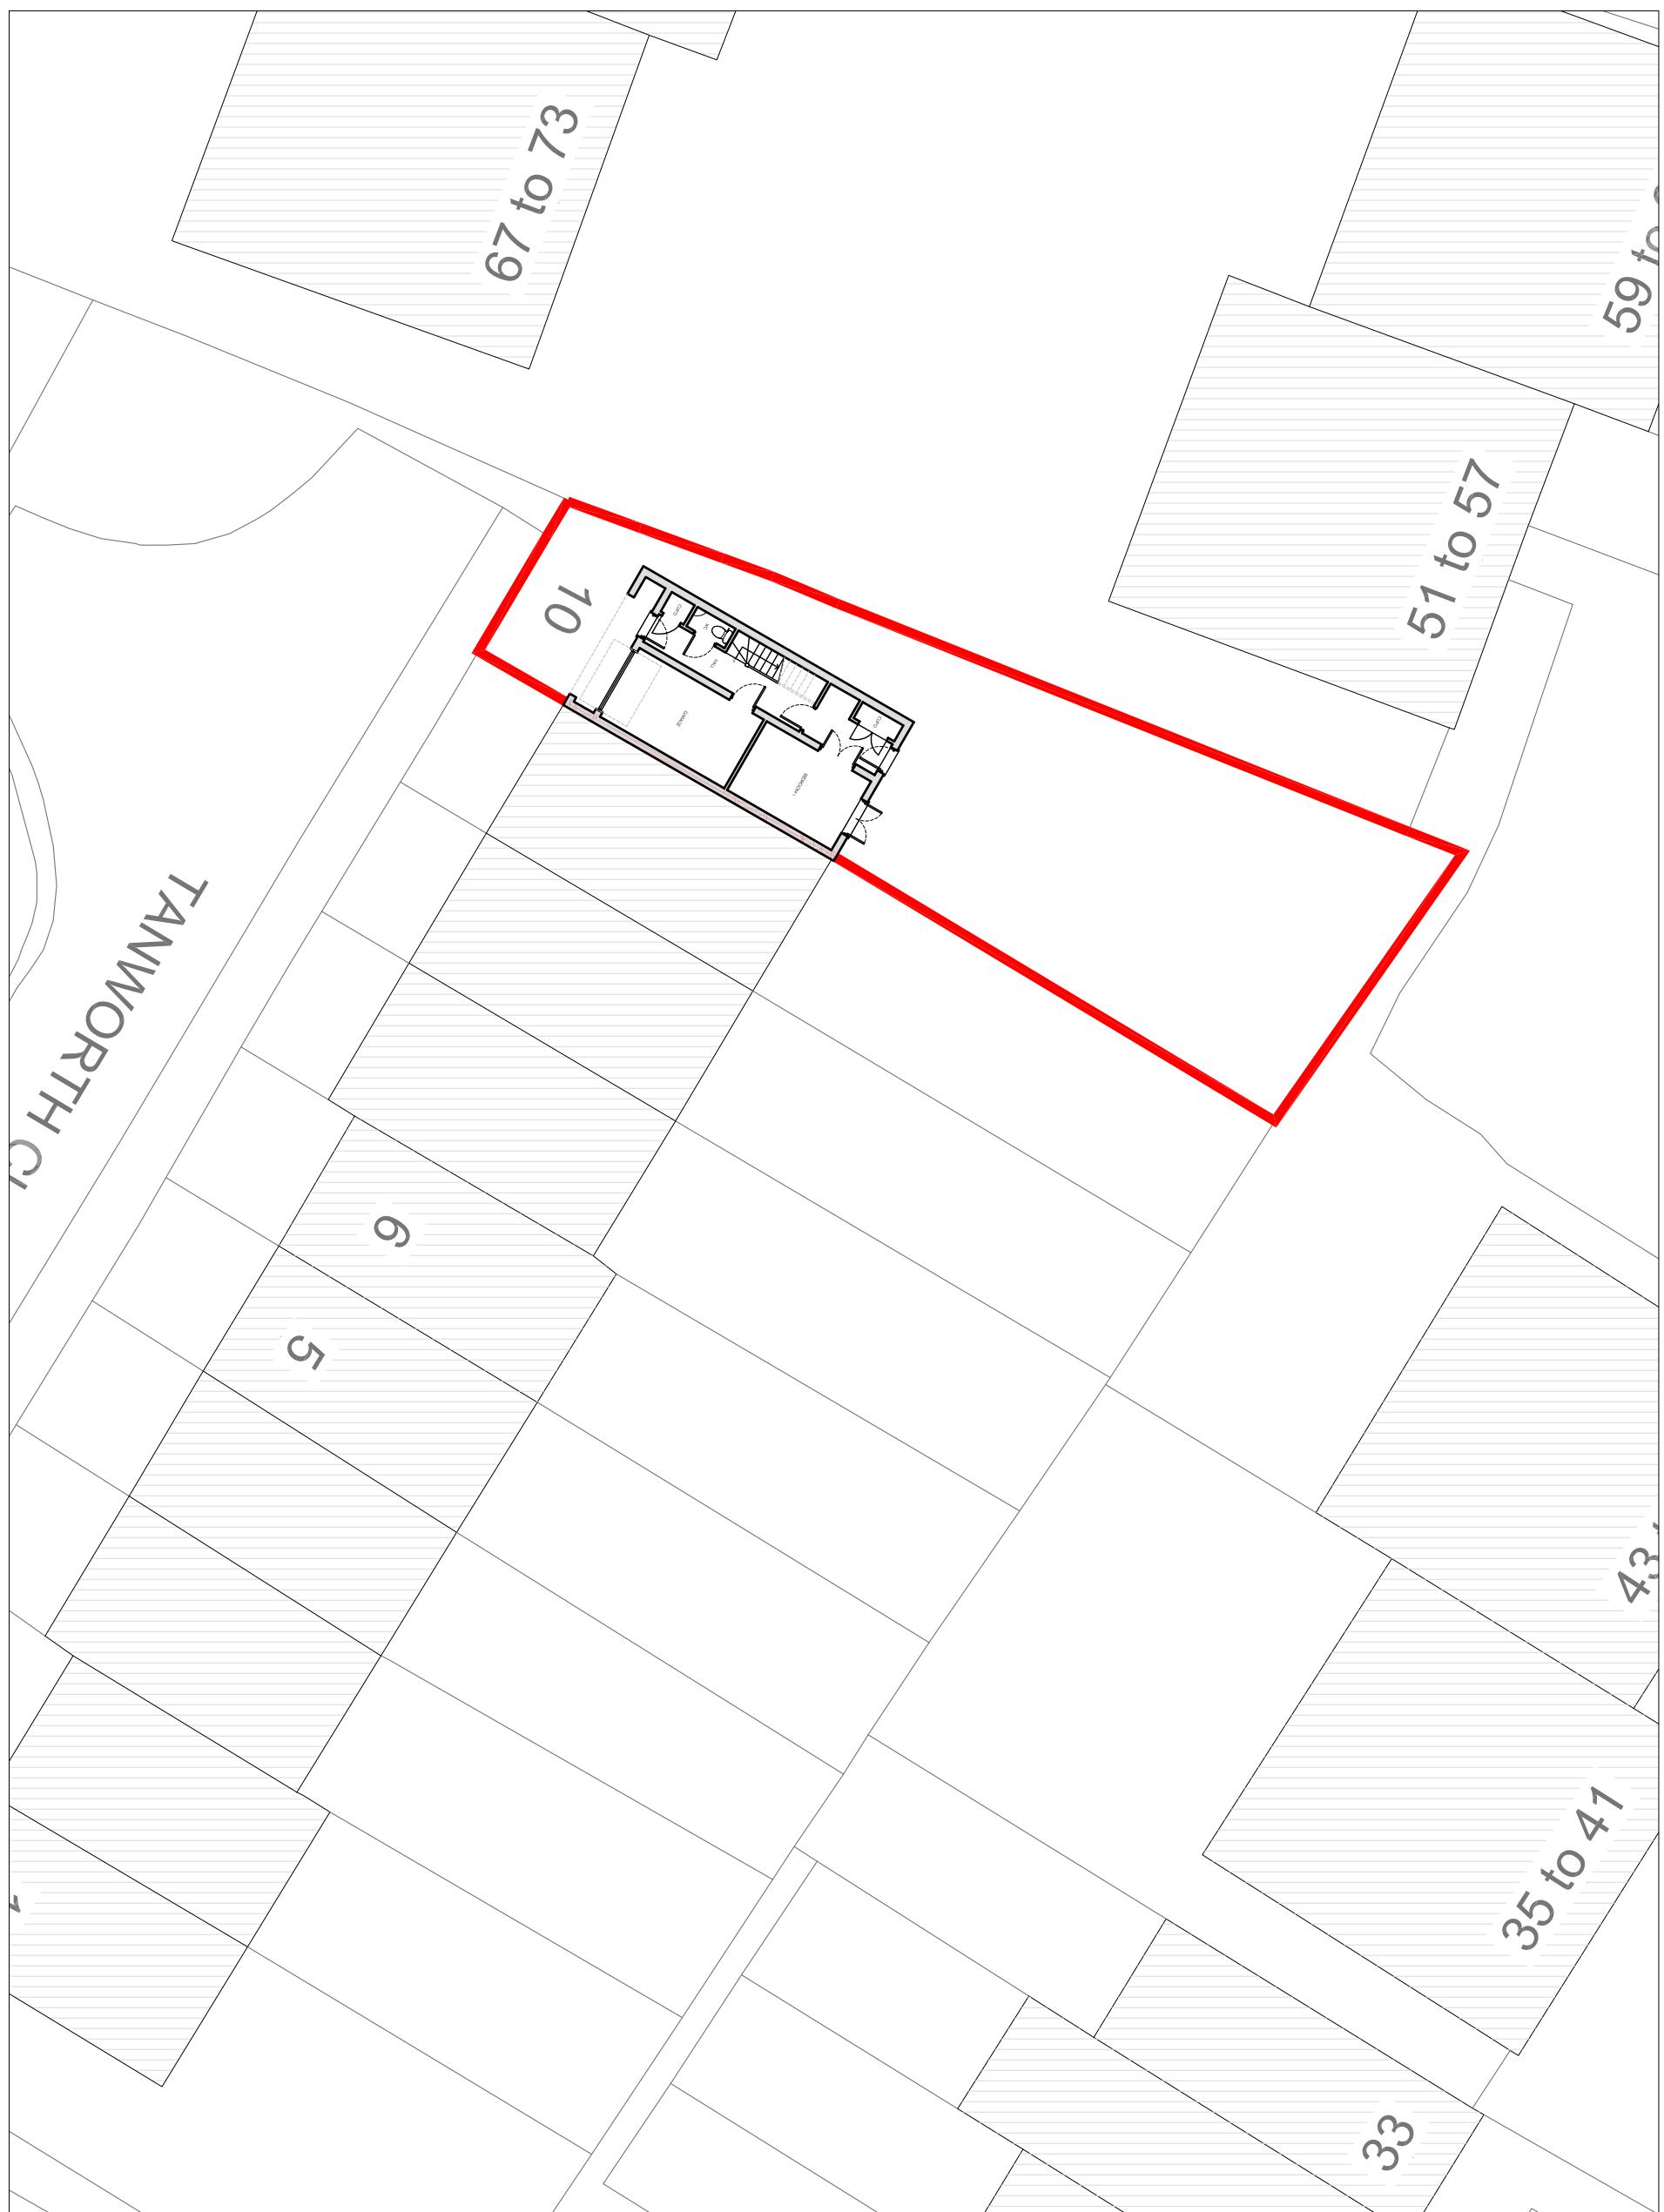

SCALE BAR 1:200

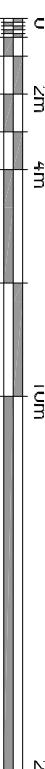

Code File	Sheet Size	Scale
P001	A3	1:200
Drawn by		Approved by
BR	FEF2023	
Project No.	Drawing No.	Revision
0221	P102	-

IBR ARCHITECTURE

This drawing is property of IBR Architecture © and must not be copied or otherwise reproduced. All rights reserved.
No part of this drawing may be reproduced in whole or in part without the written consent of the copyright owner.
This drawing was produced using AutoCAD 2010.

PLANNING ISSUE