


# PROPOSED BLOCK PLAN

SCALE 1:200



SCALE BAR 1:200

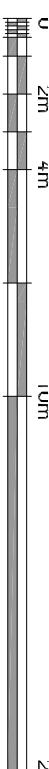

Code File	Sheet Size	Scale	Re-Draw Date	Description	Int.
P001	A3	1:200			
Drawn by				Approved by	
BR				FER/2023	
Project No.				Drawing No.	Revision
0221				P103	-

IBR ARCHITECTURE

This drawing is property of IBR Architecture © and must not be copied or otherwise reproduced. Any members of staff may be asked to show this drawing. This drawing was produced using AutoCAD 2010.

PLANNING ISSUE