
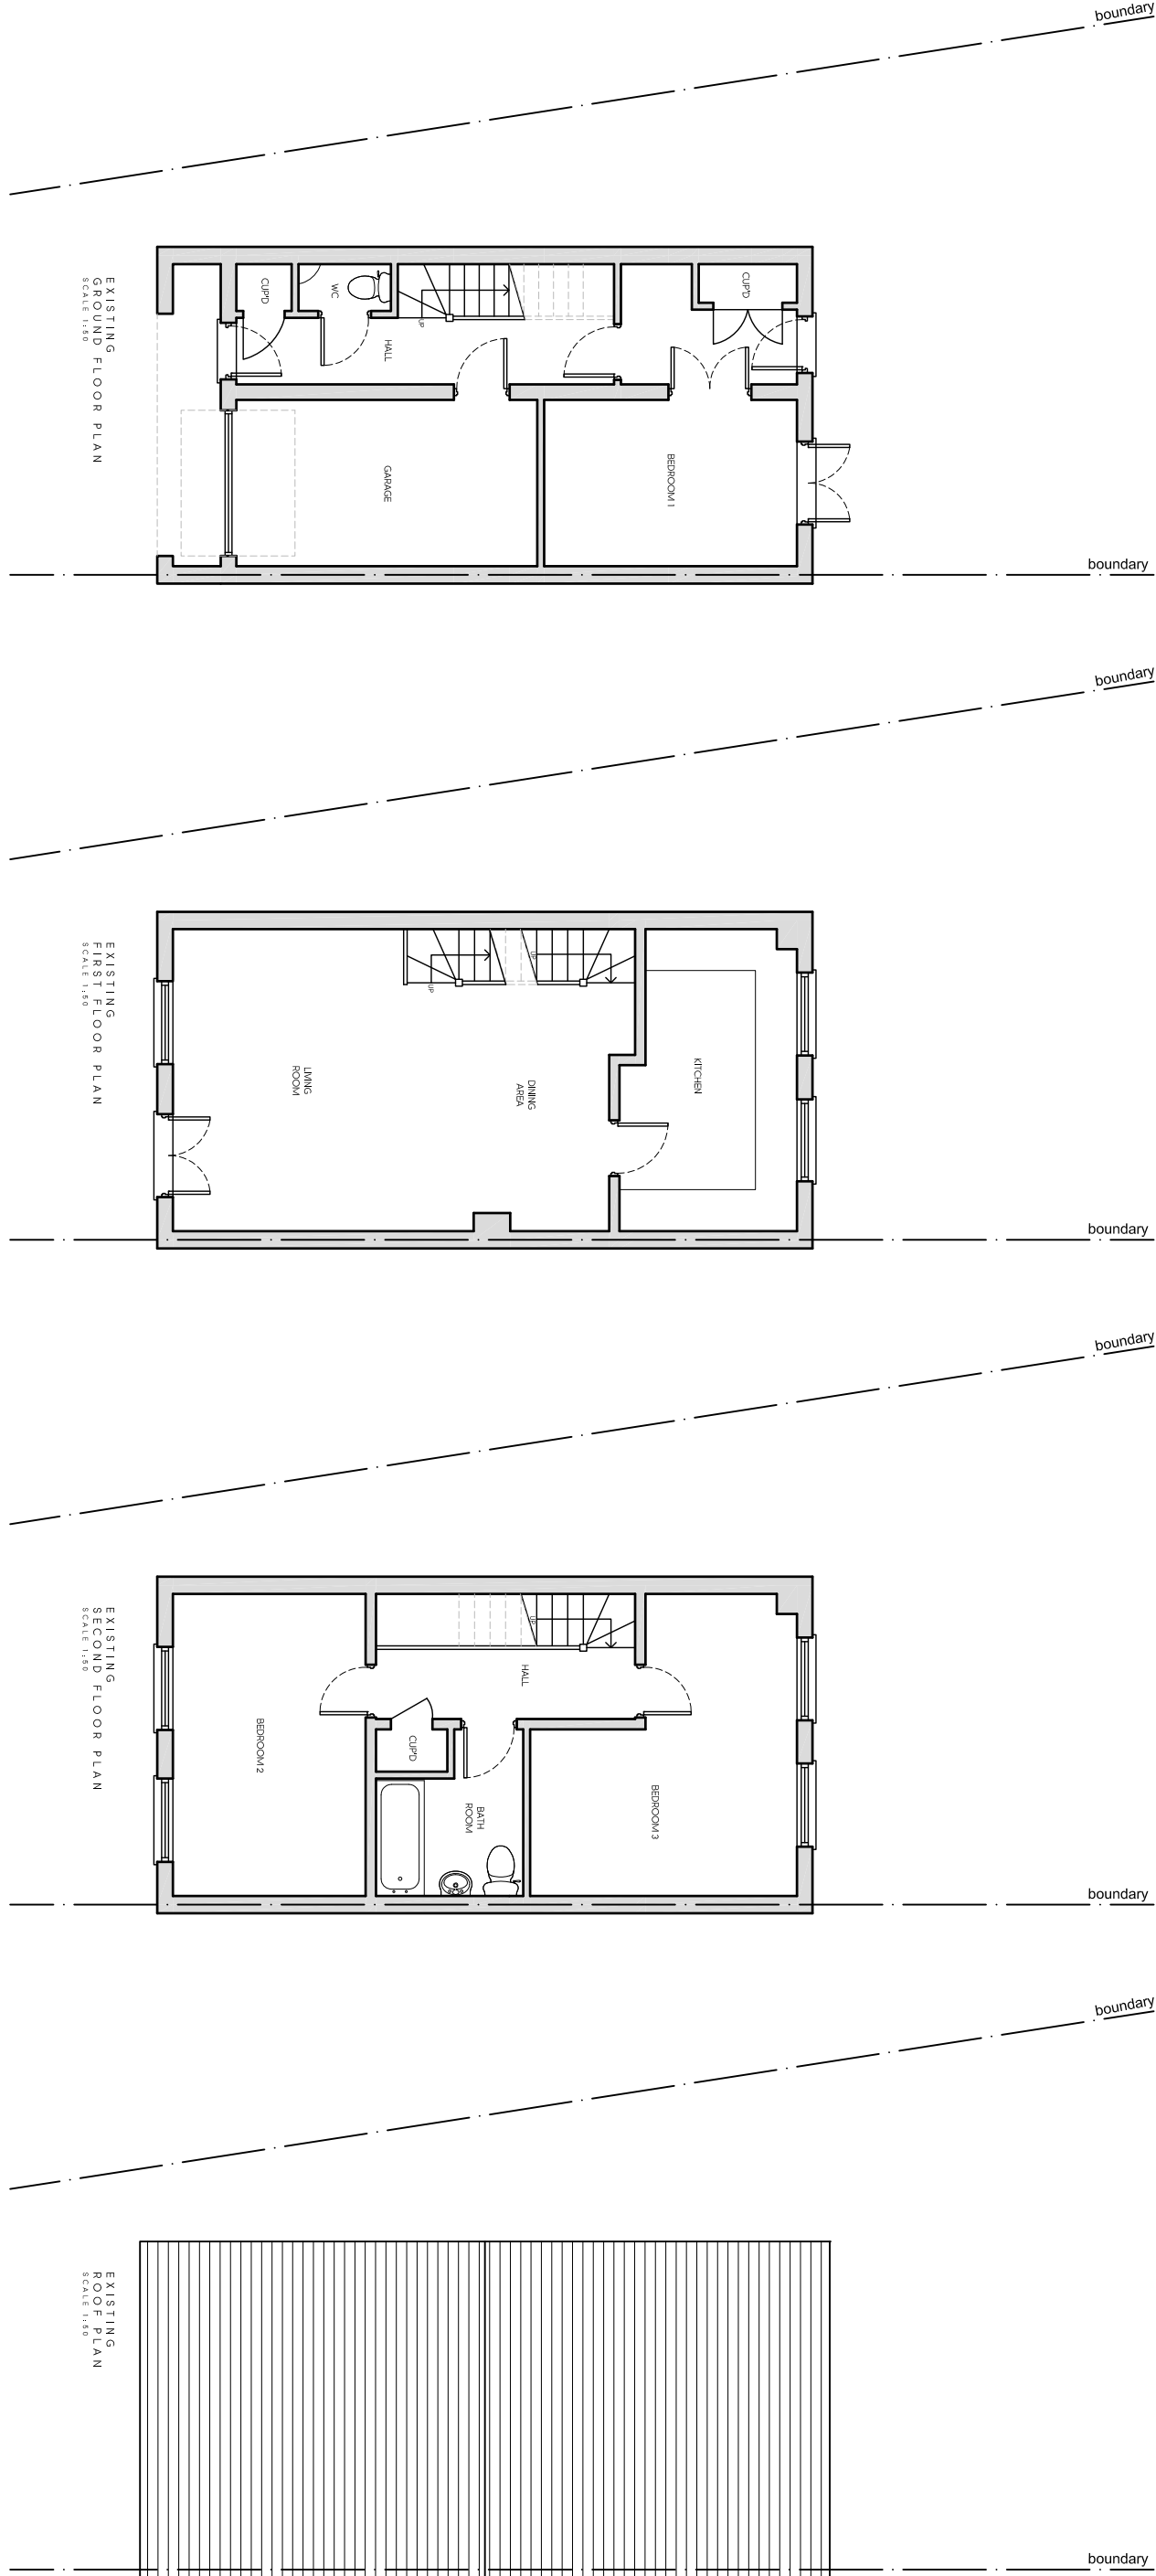


#### KEY

EXISTING WALLS

PROPOSED WALLS

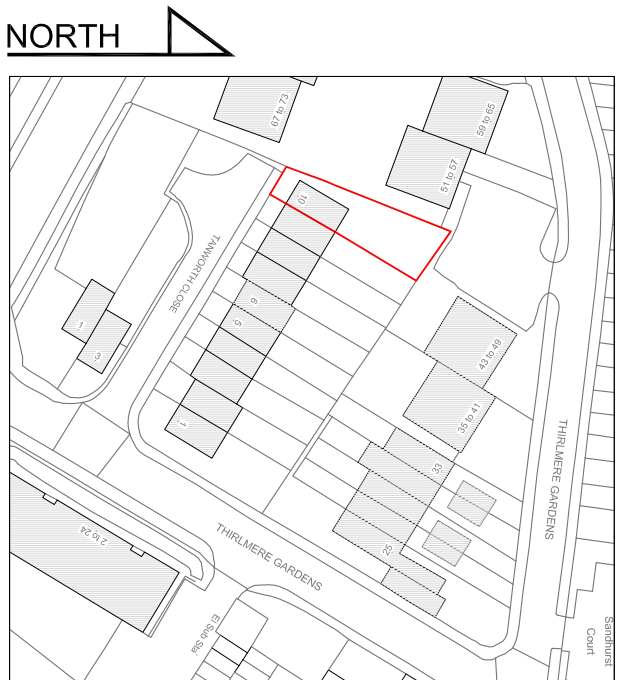

Ref.	Date	Description	Int.
Client			

MR & MRS SHAH

**Project Title**  
PROPOSED REAR EXTENSION & INTERNAL ALTERATIONS  
10 TANWORTH CLOSE, NORTHWOOD, HA6 2GF

Drawing Title

#### EXISTING PLANS & ELEVATIONS

Cad File	Sheet Size	Scale
P001	A1:1000	1:100
Drawn by	DRWING DATE	APPROVED BY
BR	FEB.2023	
Project No.	Drawing No.	Revision
0221	P201	-

//BR ARCHITECTURE

This drawing is property of BR Architecture © and must not be copied or otherwise reproduced. All dimensions must be checked against the drawing. This drawing was produced using AutoCAD 2010.

PLANNING ISSUE