



KEY

- EXISTING WALLS
- PROPOSED WALLS

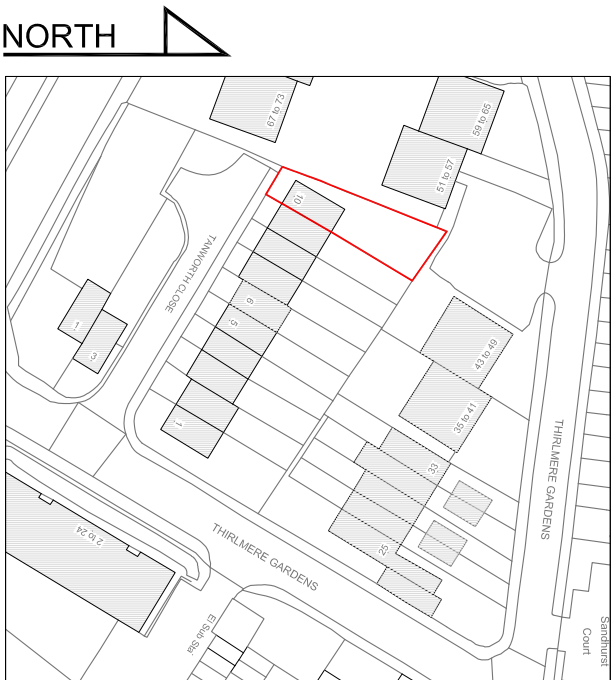

LOCATION PLAN
SCALE 1:1250

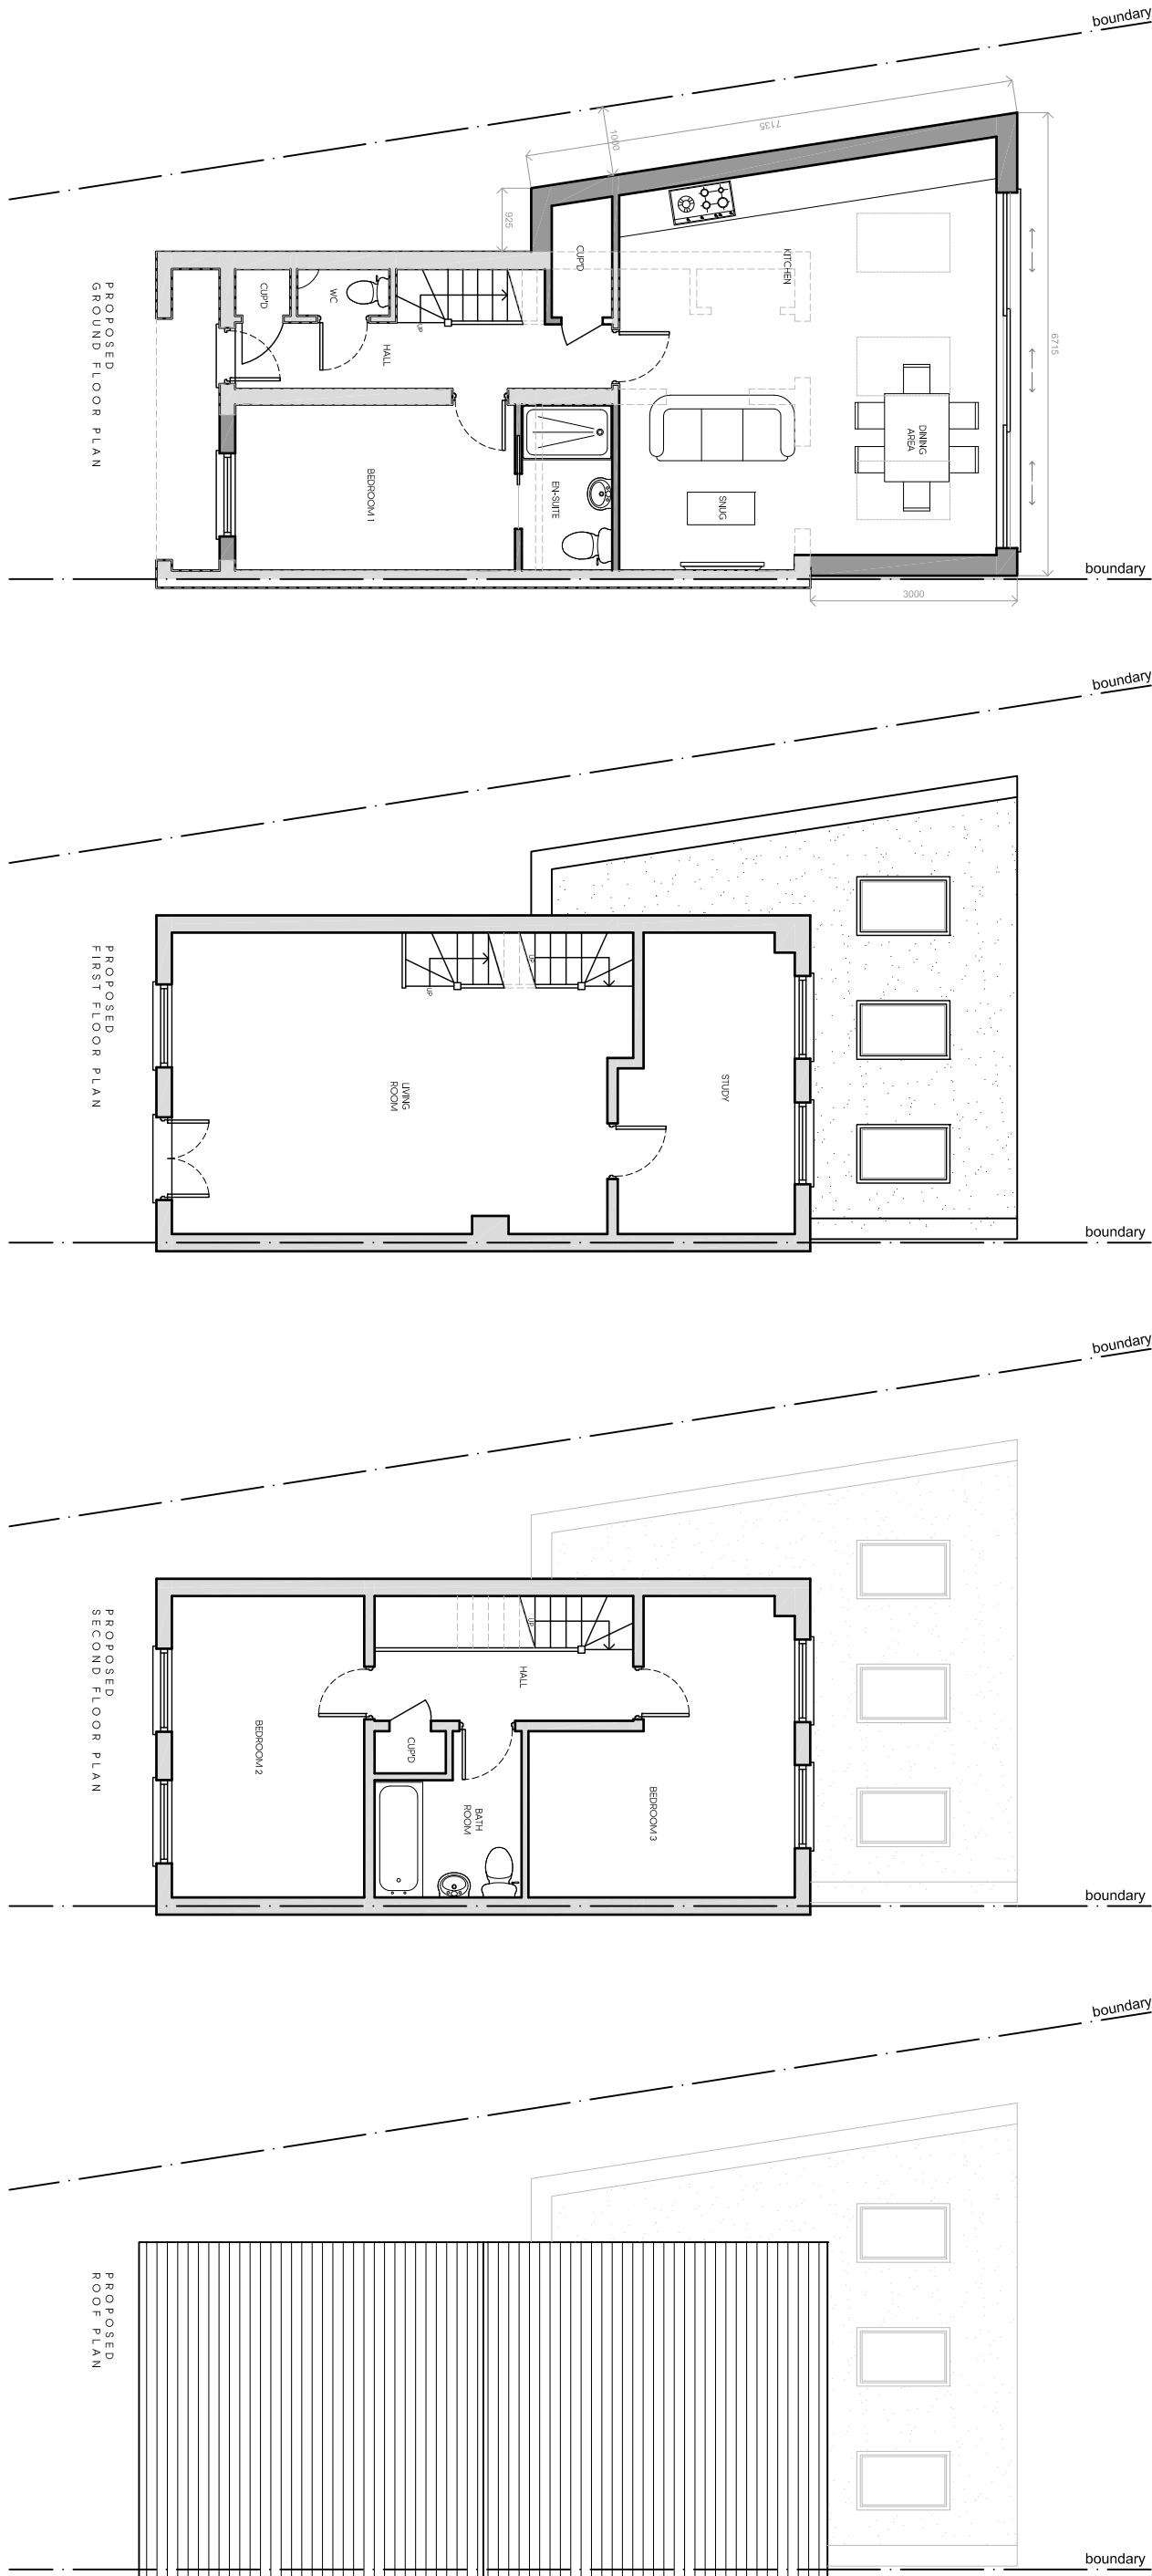

Rev	Date	Description	Int.
A	23.03.23	AMENDED TO SUIT C.O. COMMENTS	

Client
MR & MRS SHAH

Project Title
PROPOSED REAR EXTENSION & INTERNAL ALTERATIONS
10 TANWORTH CLOSE, NORTHWOOD, HA6 2GF

Drawing Title
PROPOSED PLANS & ELEVATIONS

Cad File	Sheet Size	Scale
P001	A1	1:100
Drawn by	BR	Approved by
Project No.	0221	Revision
Drawing No.	P202	A

BR ARCHITECTURE

This drawing is property of BR Architecture © and must not be copied or otherwise reproduced. All dimensions must be checked against the latest drawings. This drawing was produced using AutoCAD 2010.

PLANNING ISSUE