

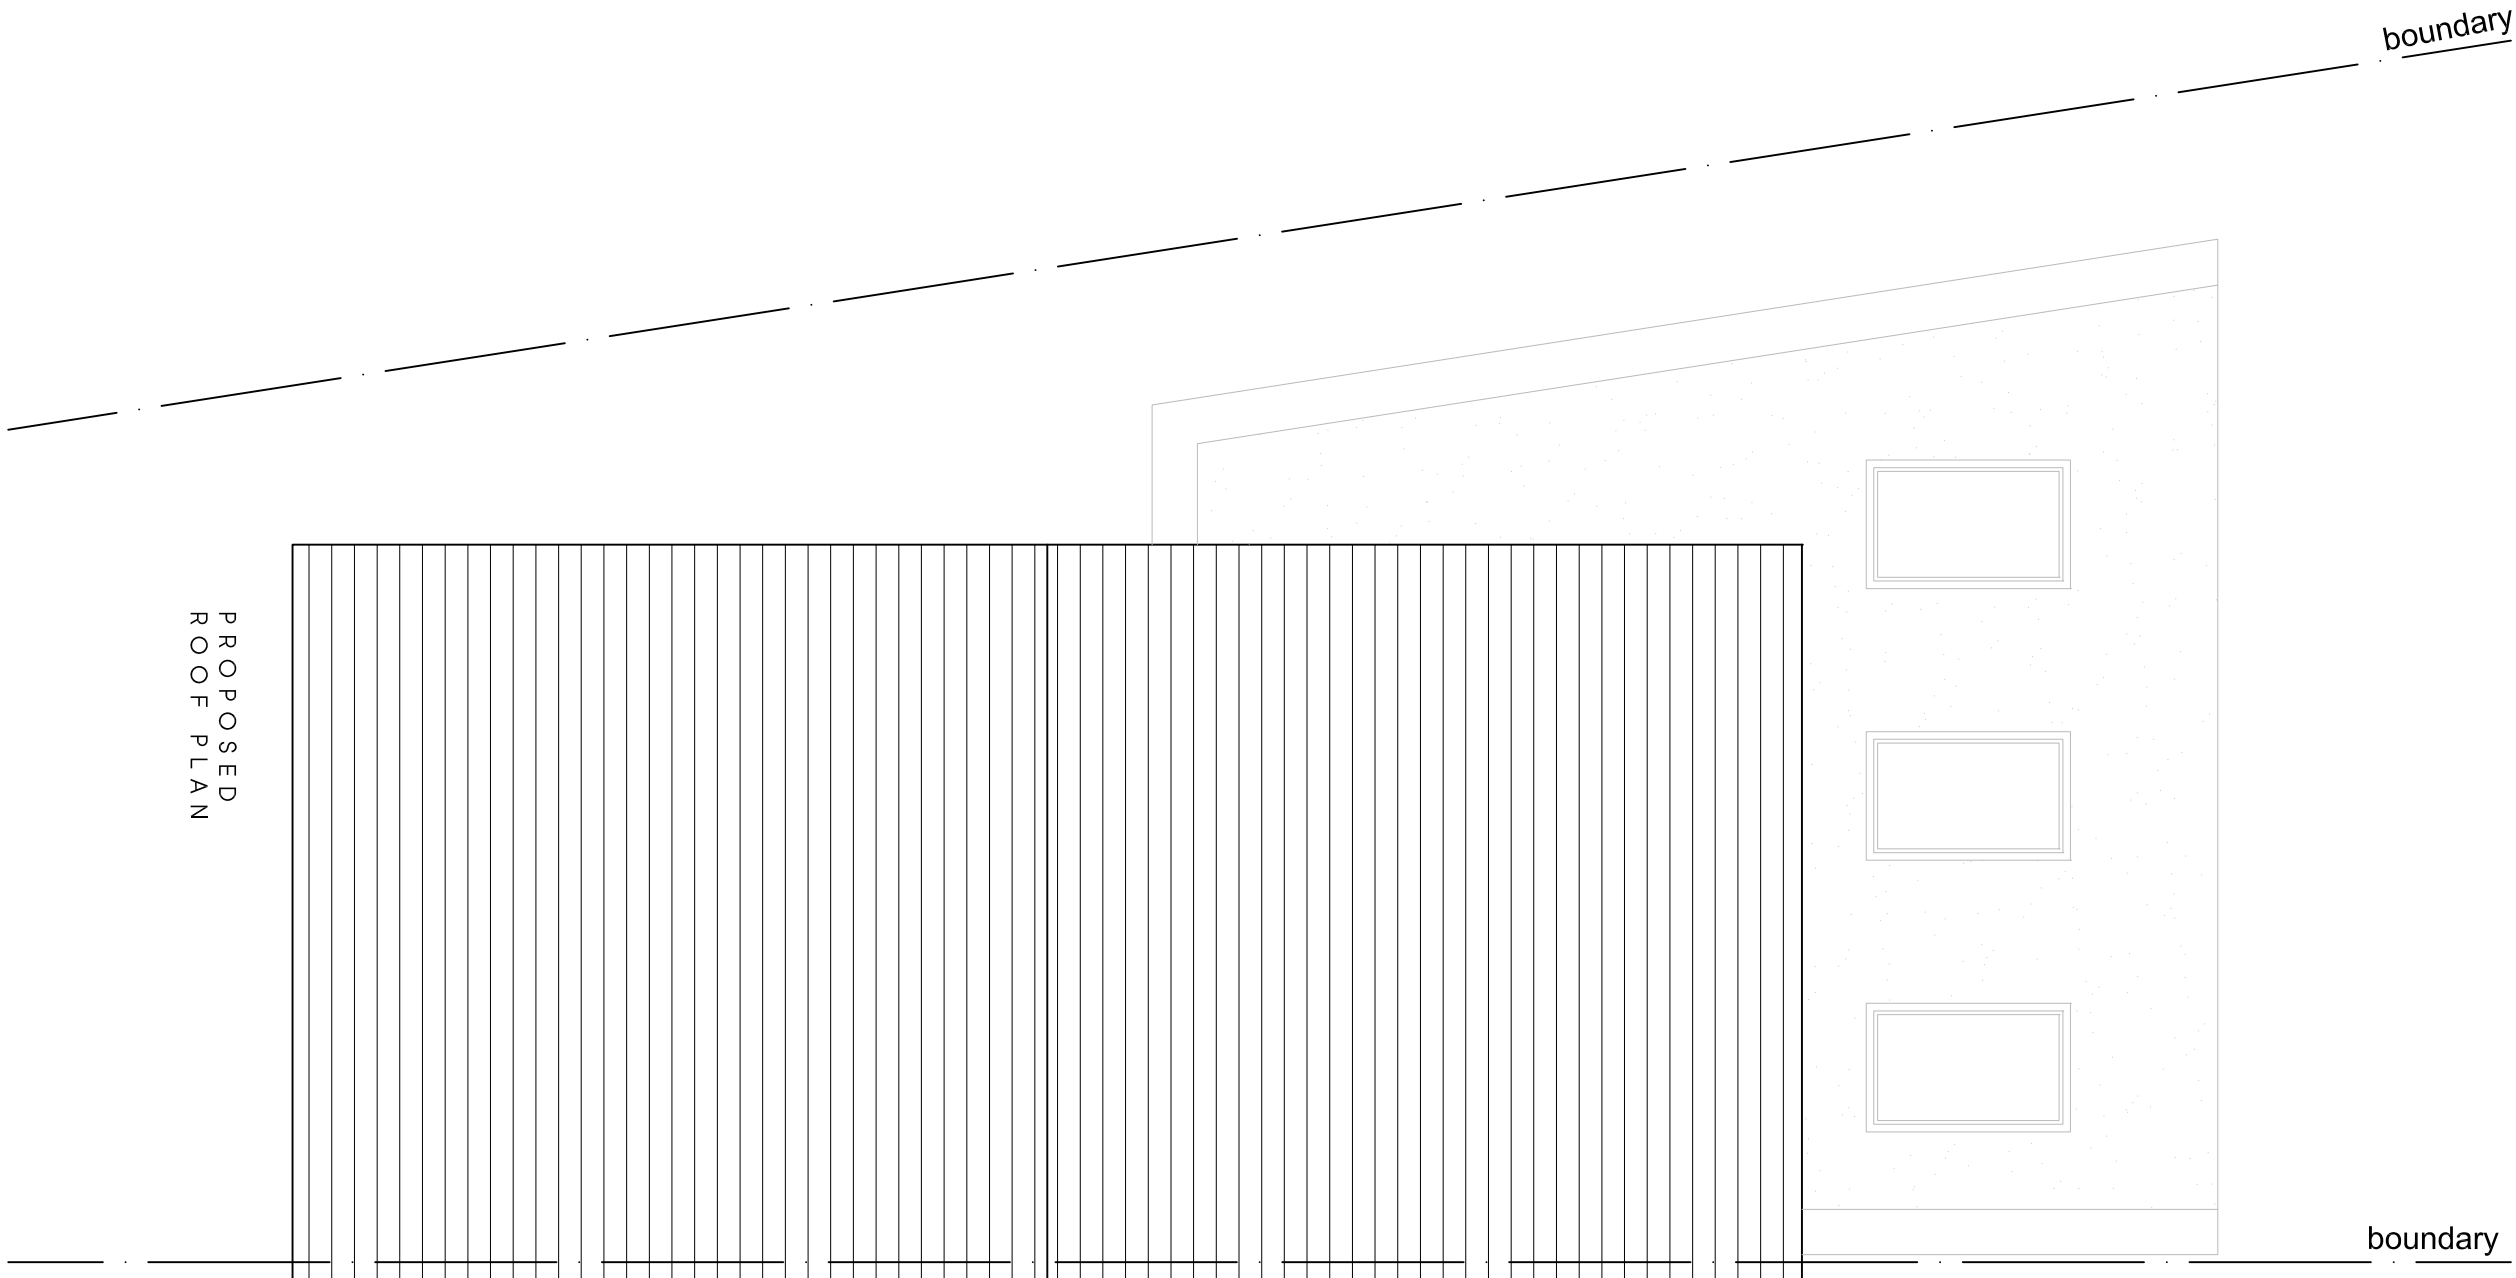


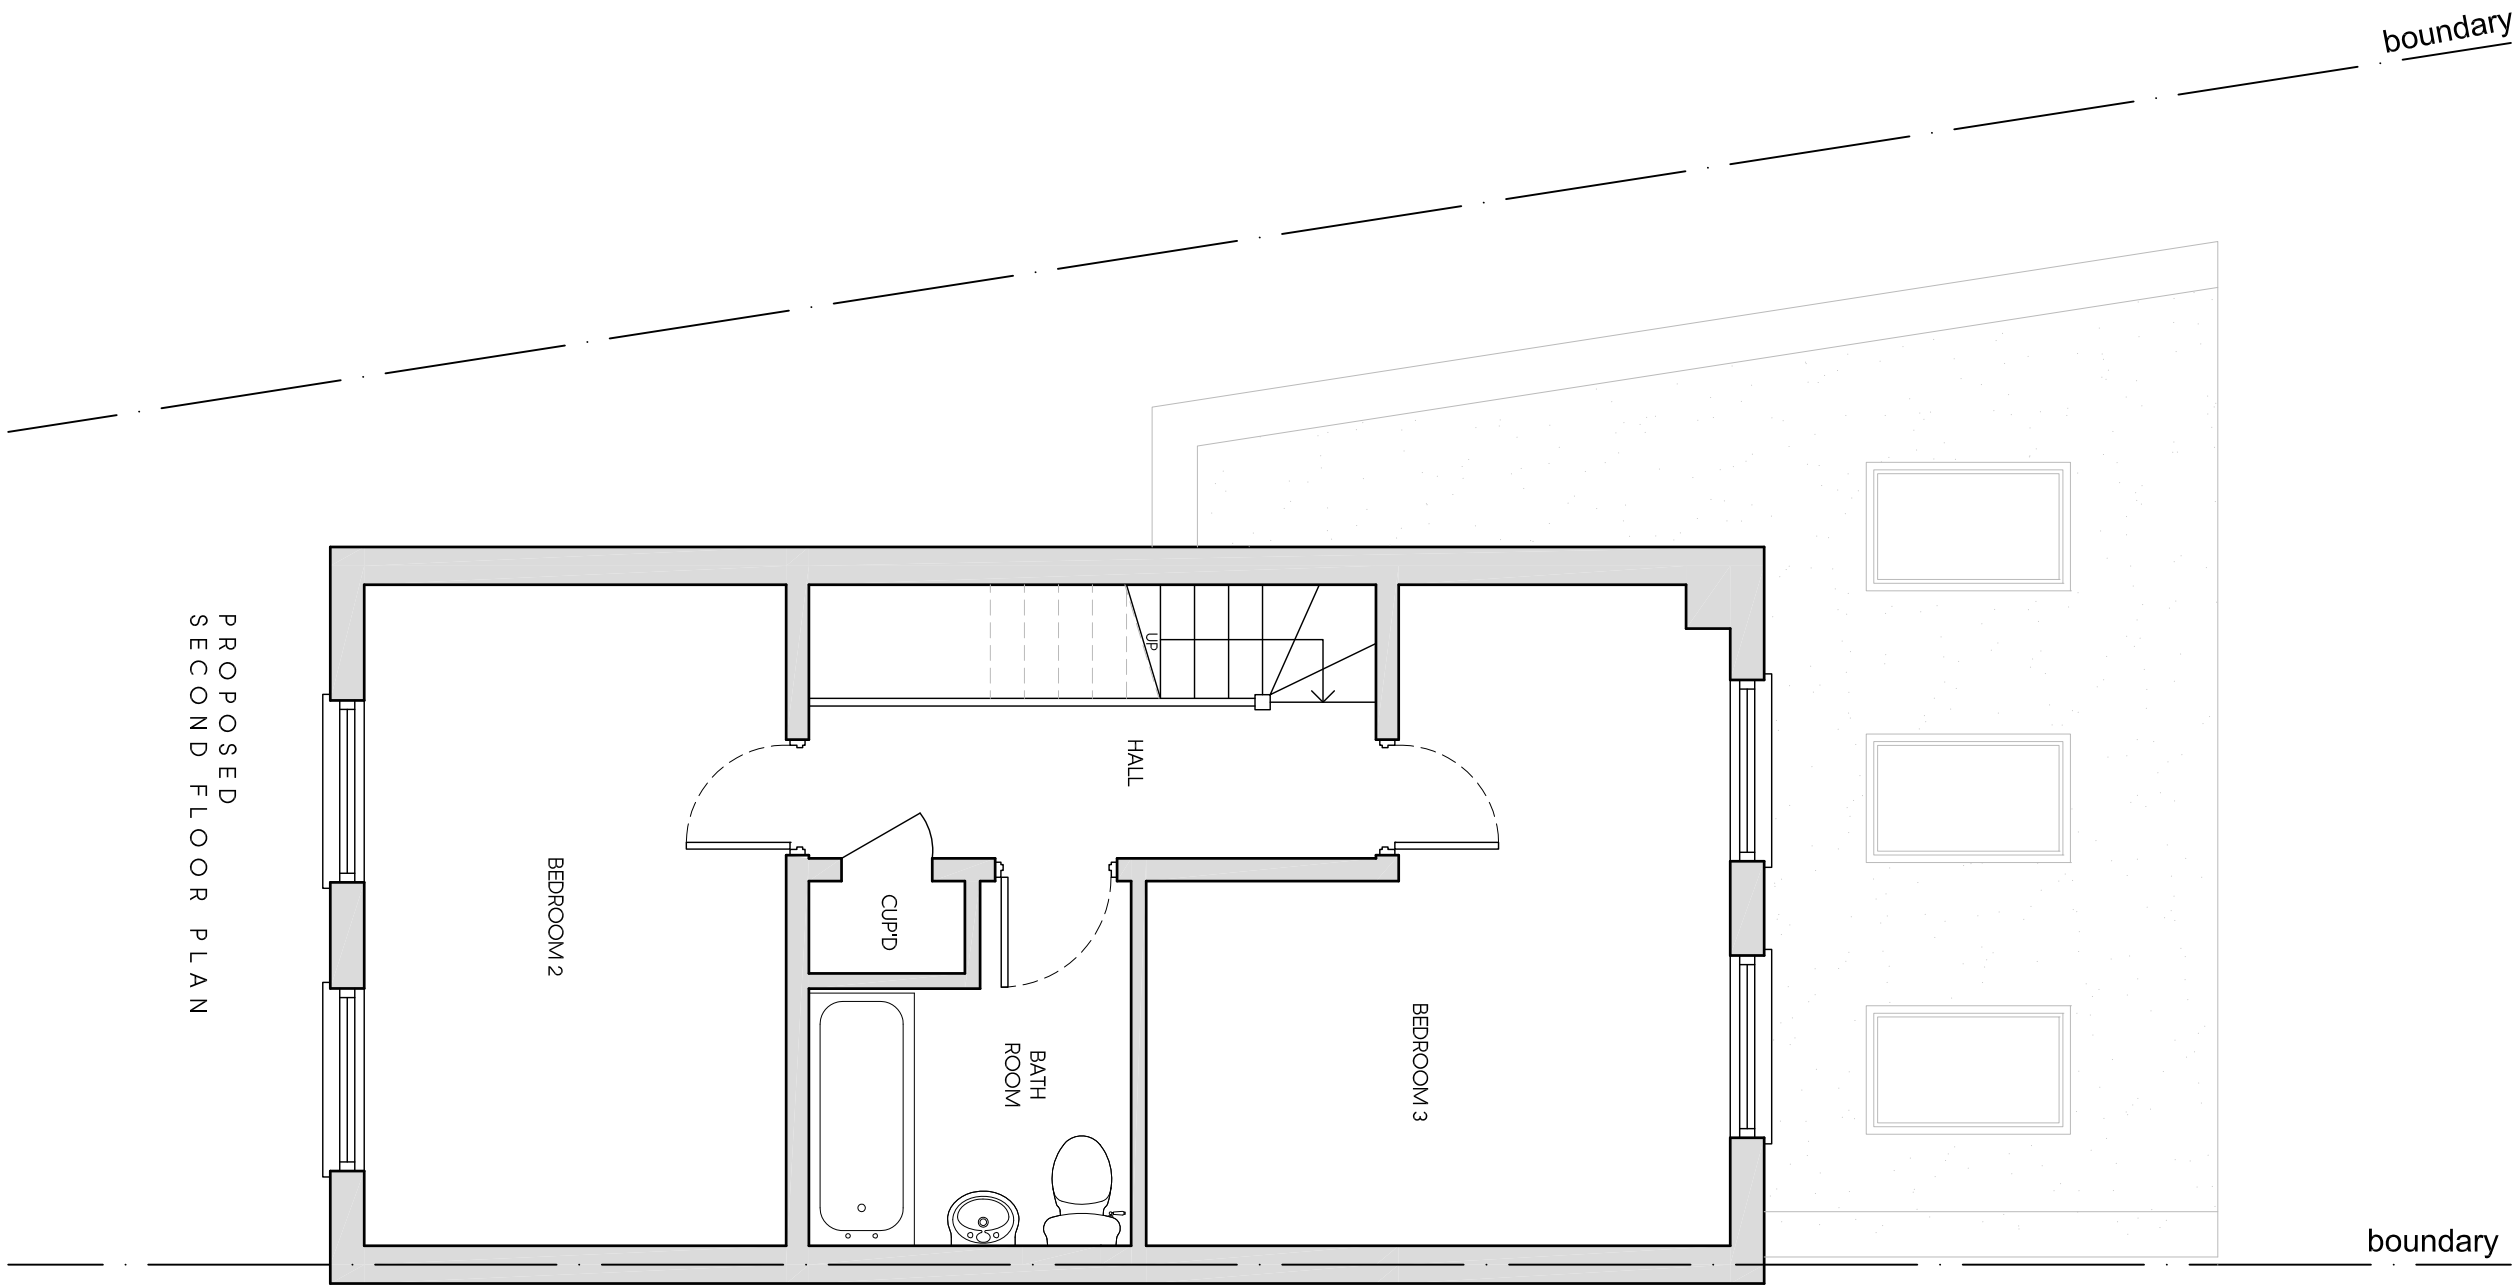

- K E Y**
- EXISTING WALLS
 - PROPOSED WALLS

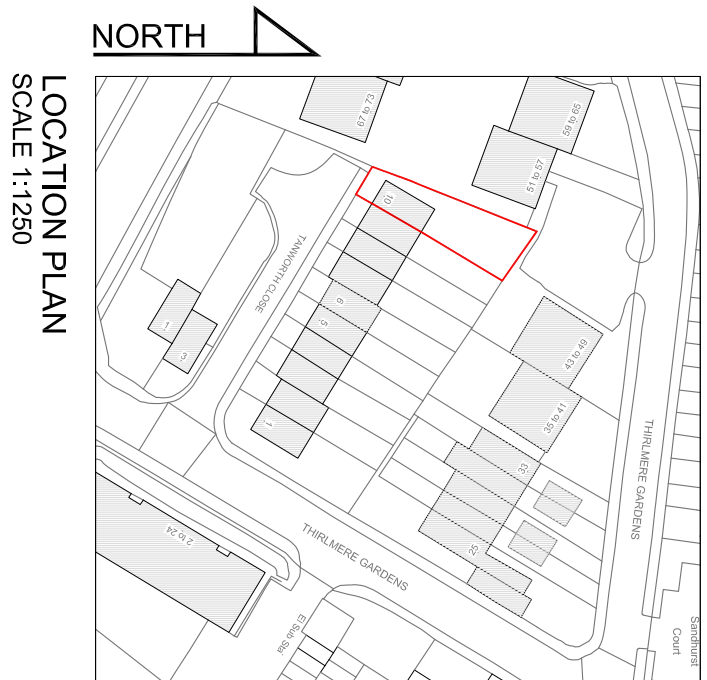

A	23.03.23	AMENDED TO SUIT C.O. COMMENTS	BR
Rev	Date	Description	Initials
Client			
MR & MRS SHAH			

Project Title
PROPOSED REAR EXTENSION & INTERNAL ALTERATIONS
10 TANWORTH CLOSE, NORTHWOOD, HA6 2GF

Code	File	Sheet	Size	Scale
P001	Drawn by	BR	1:30	1:30
0221	Approved by	BR	FEB.2023	1:30
Drawing No.		P302	Revision	
0221		A	A	

//BR ARCHITECTURE

This drawing is property of BR Architecture © and must not be copied or otherwise reproduced. All dimensions must be checked on site. This drawing was produced using AutoCAD 2010.

PLANNING ISSUE