


LOCATION PLAN  
SCALE 1:1250

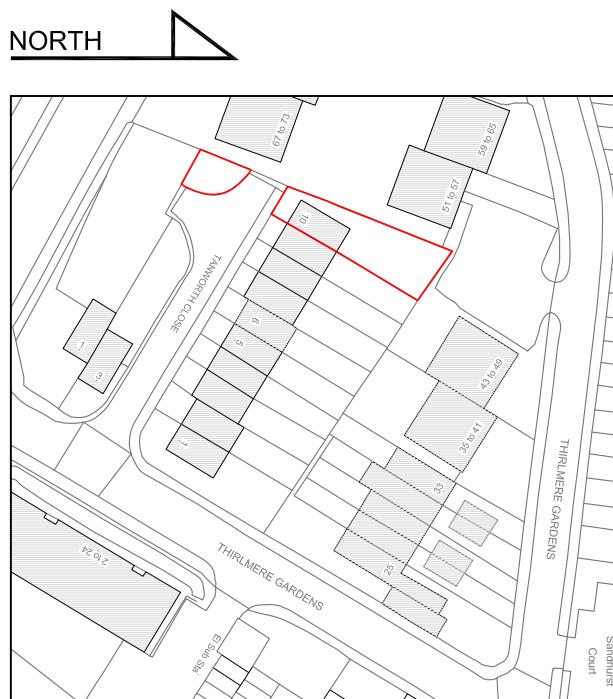

Project Title			
PROPOSED CARPORT			
10 FAWNWORTH CLOSE, NORTHWOOD, HA6 2GF			
Drawing Title			
LOCATION PLAN			
Cart Ref	Sheet Size	Scale	
P101	A4	1:1250	
Drawn by	Drawing Date	Approved by	
BR	MAY 2024	-	
Project No.	Drawing No.	Revision	
0221	P101	-	

**MR & MRS SHAH**

**11 BR ARCHITECTURE**

This drawing is property of BR Architecture © and must not be copied or otherwise reproduced. All dimensions must be checked on site before commencing work. No dimensions to be scaled from this drawing. This drawing was produced using AutoCAD 2010.