


EXISTING STREET SCENE - SECTION AA

EXISTING STREET SCENE - SECTION BB





SCALE 1:50

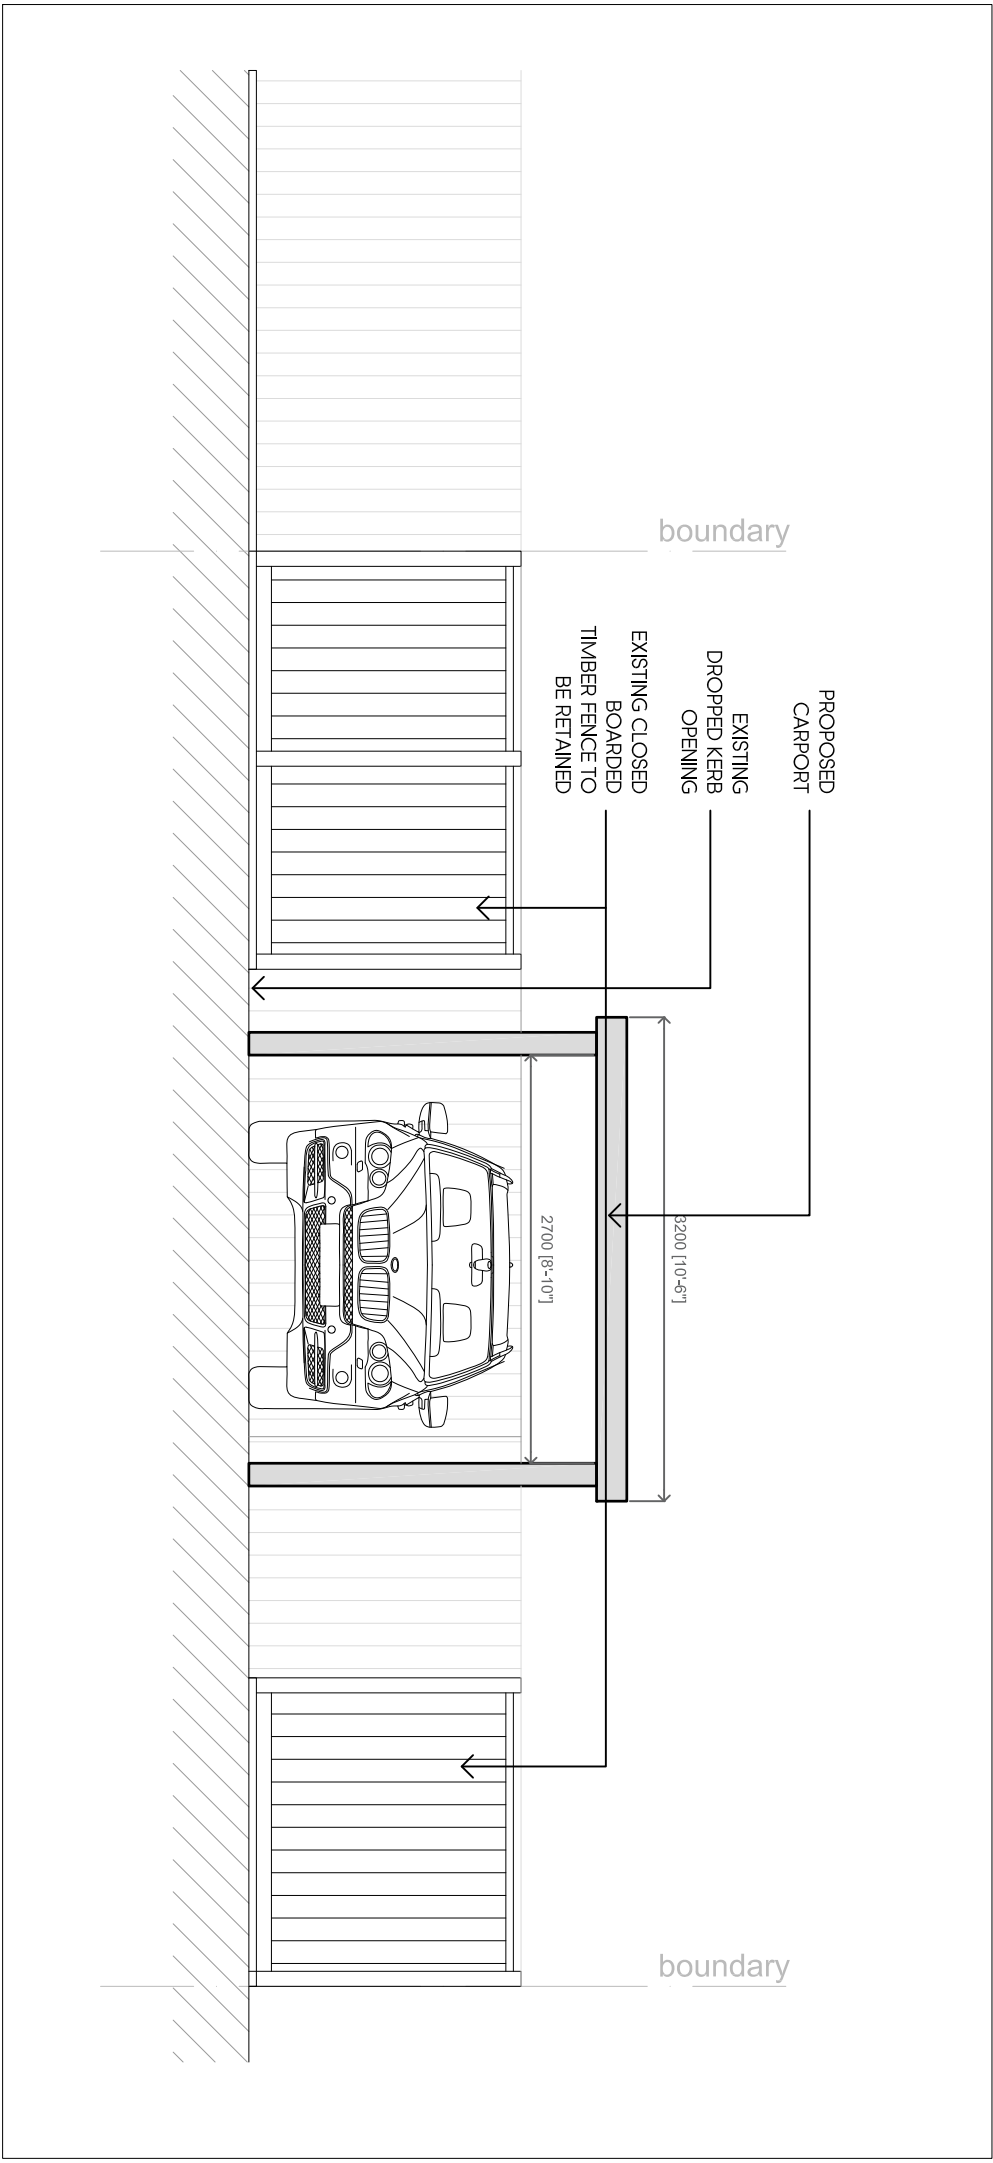

PROPOSED STREET SCENE - SECTION AA

PROPOSED STREET SCENE - SECTION BB

SCALE 1:50

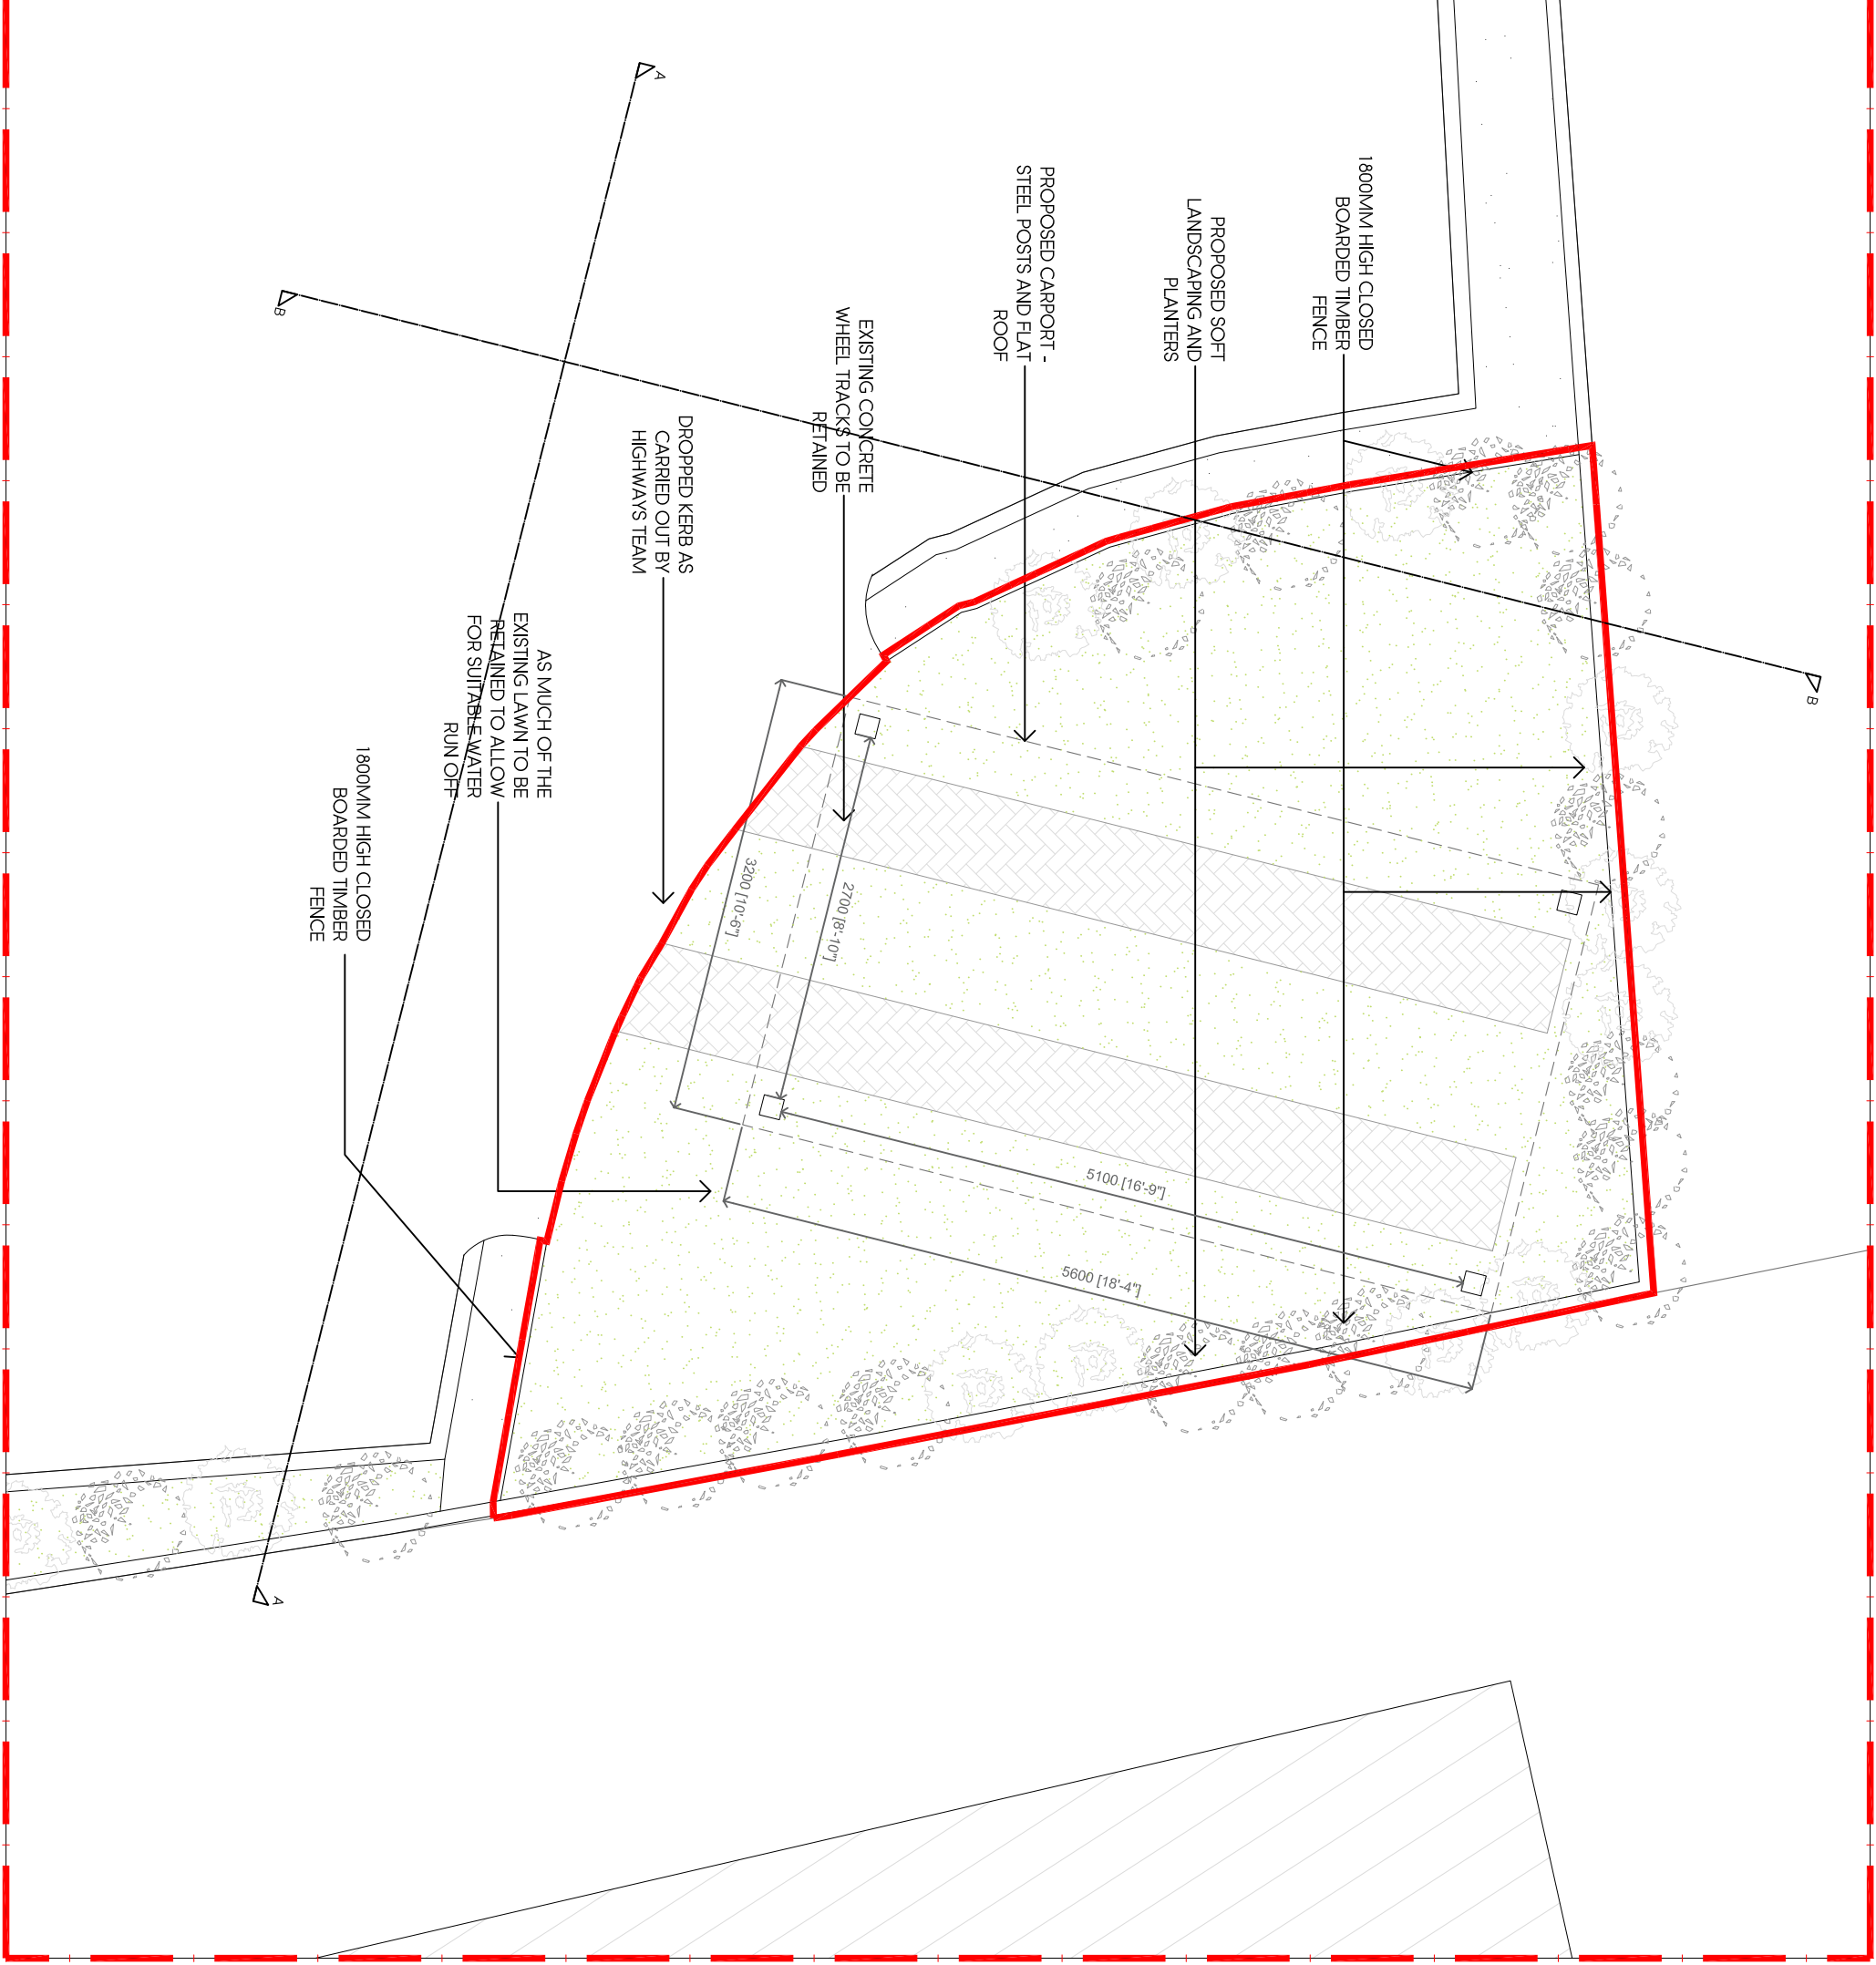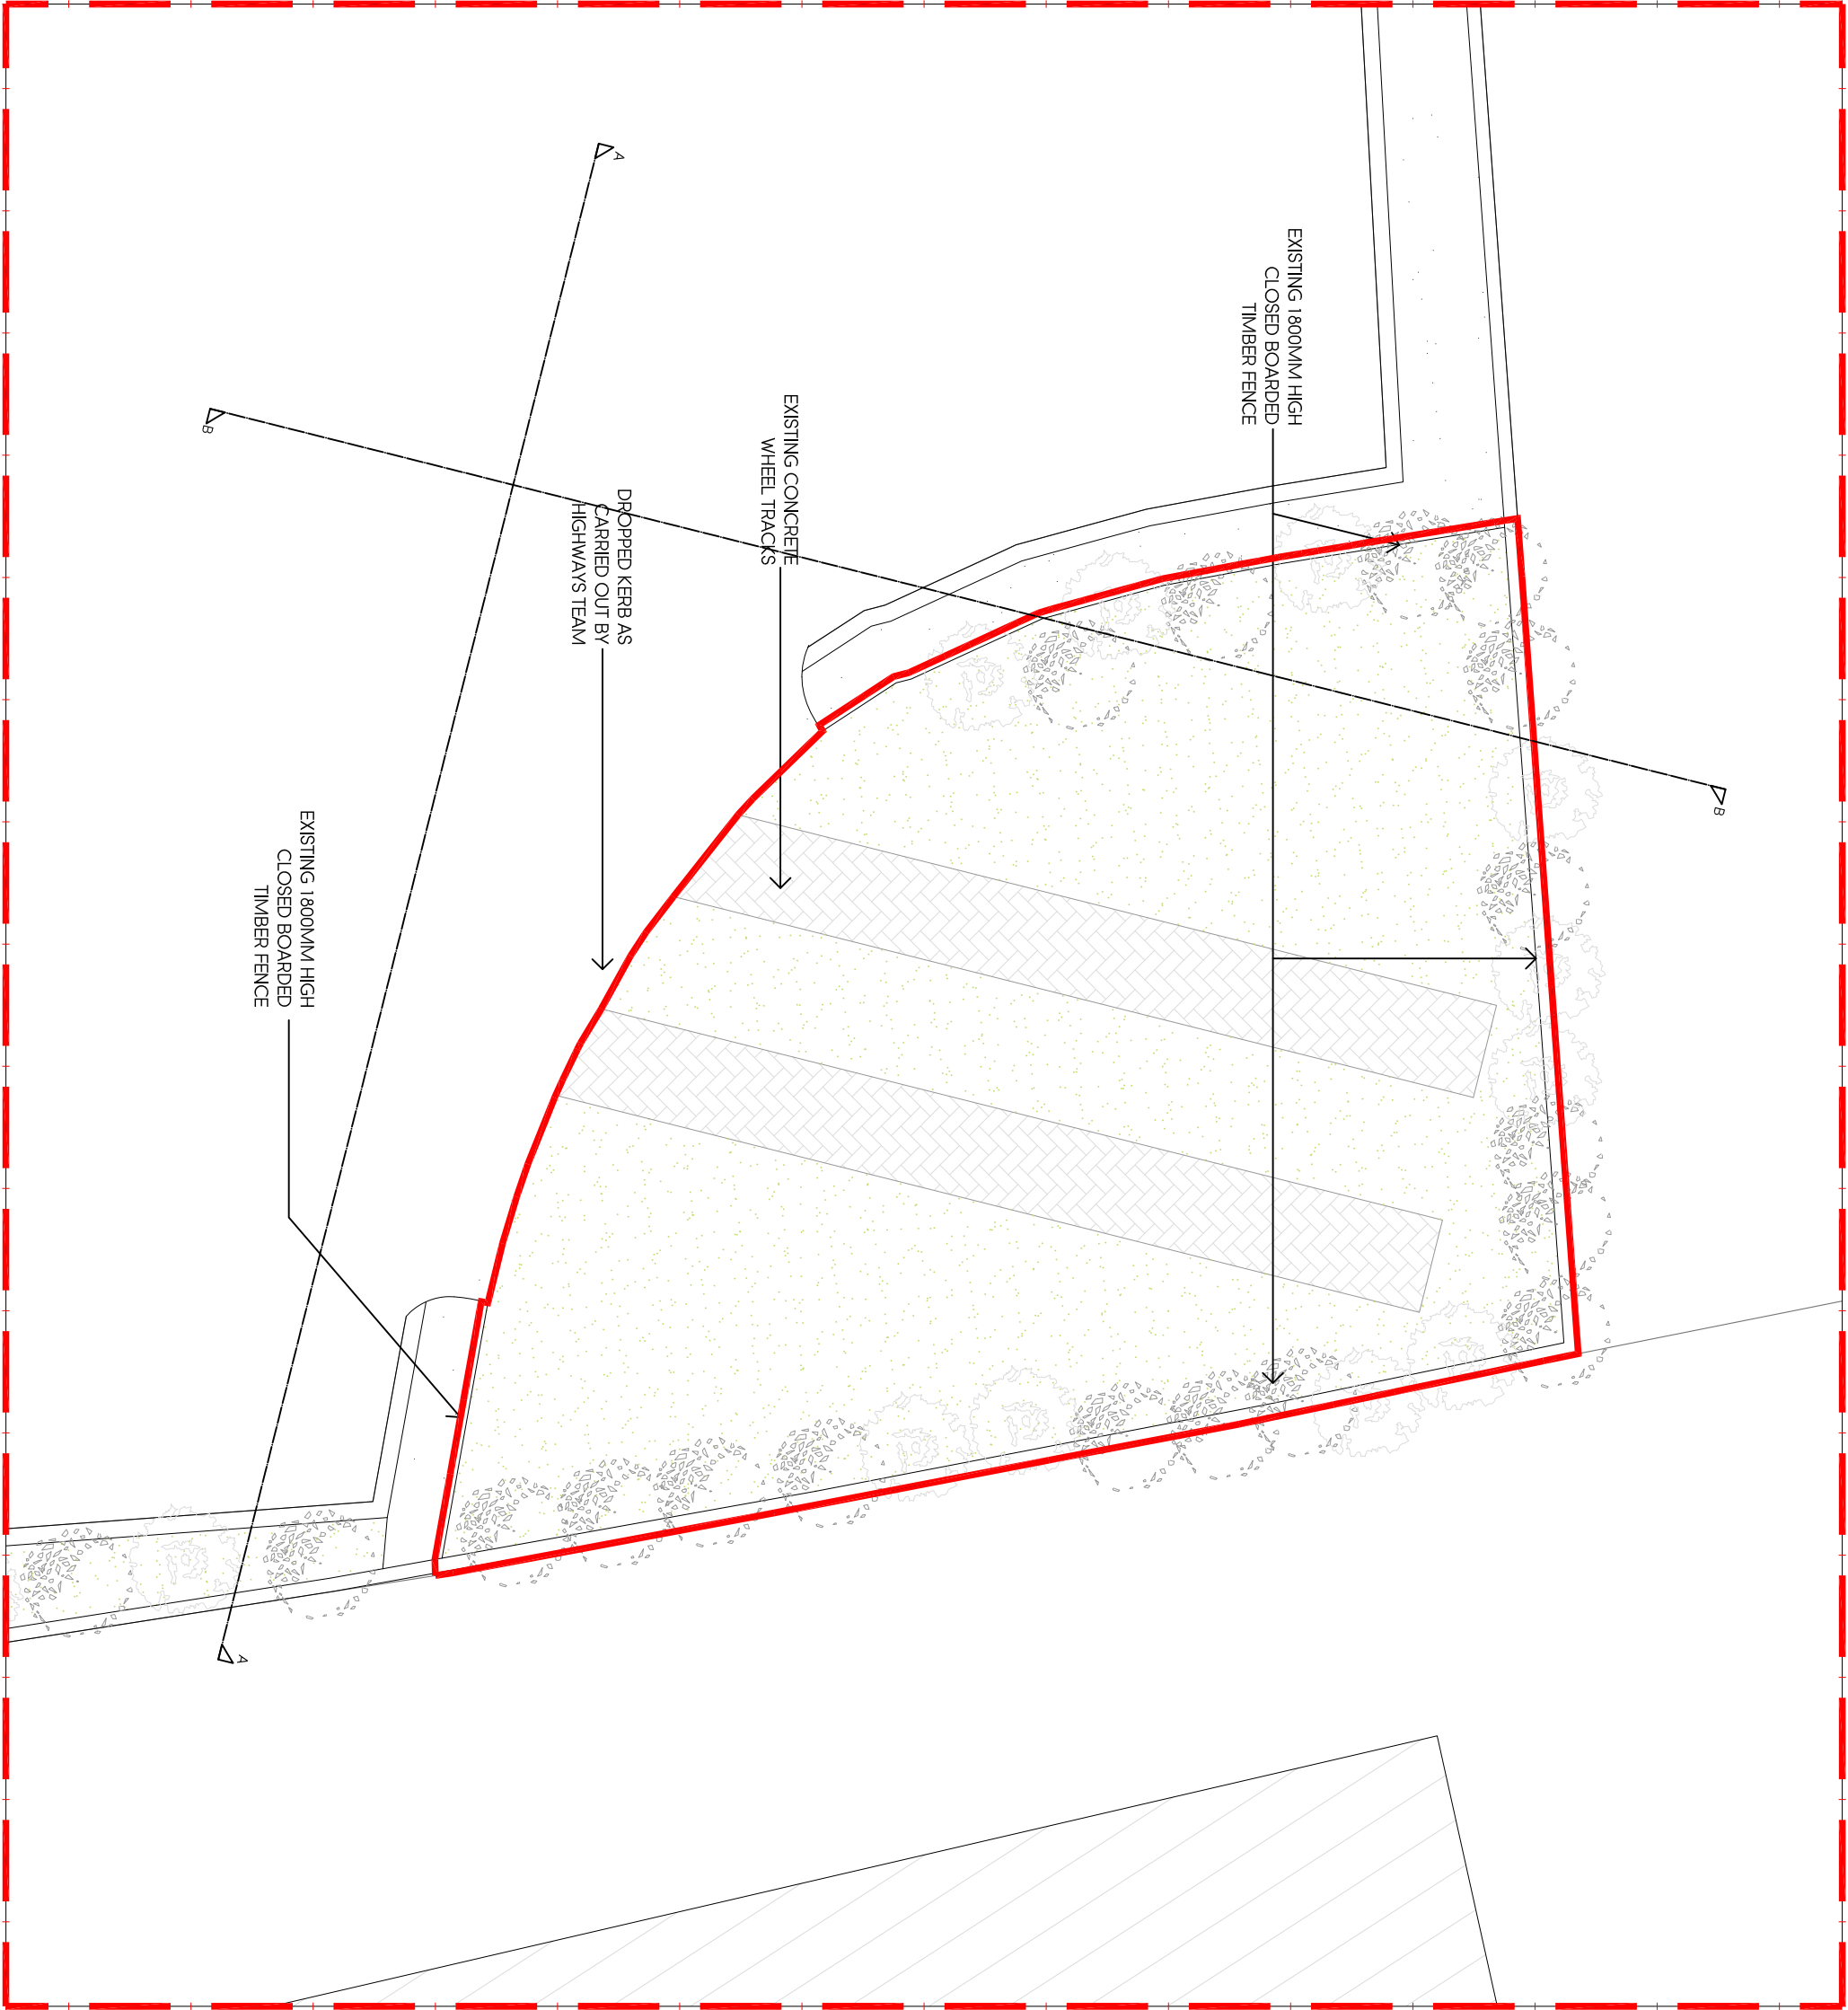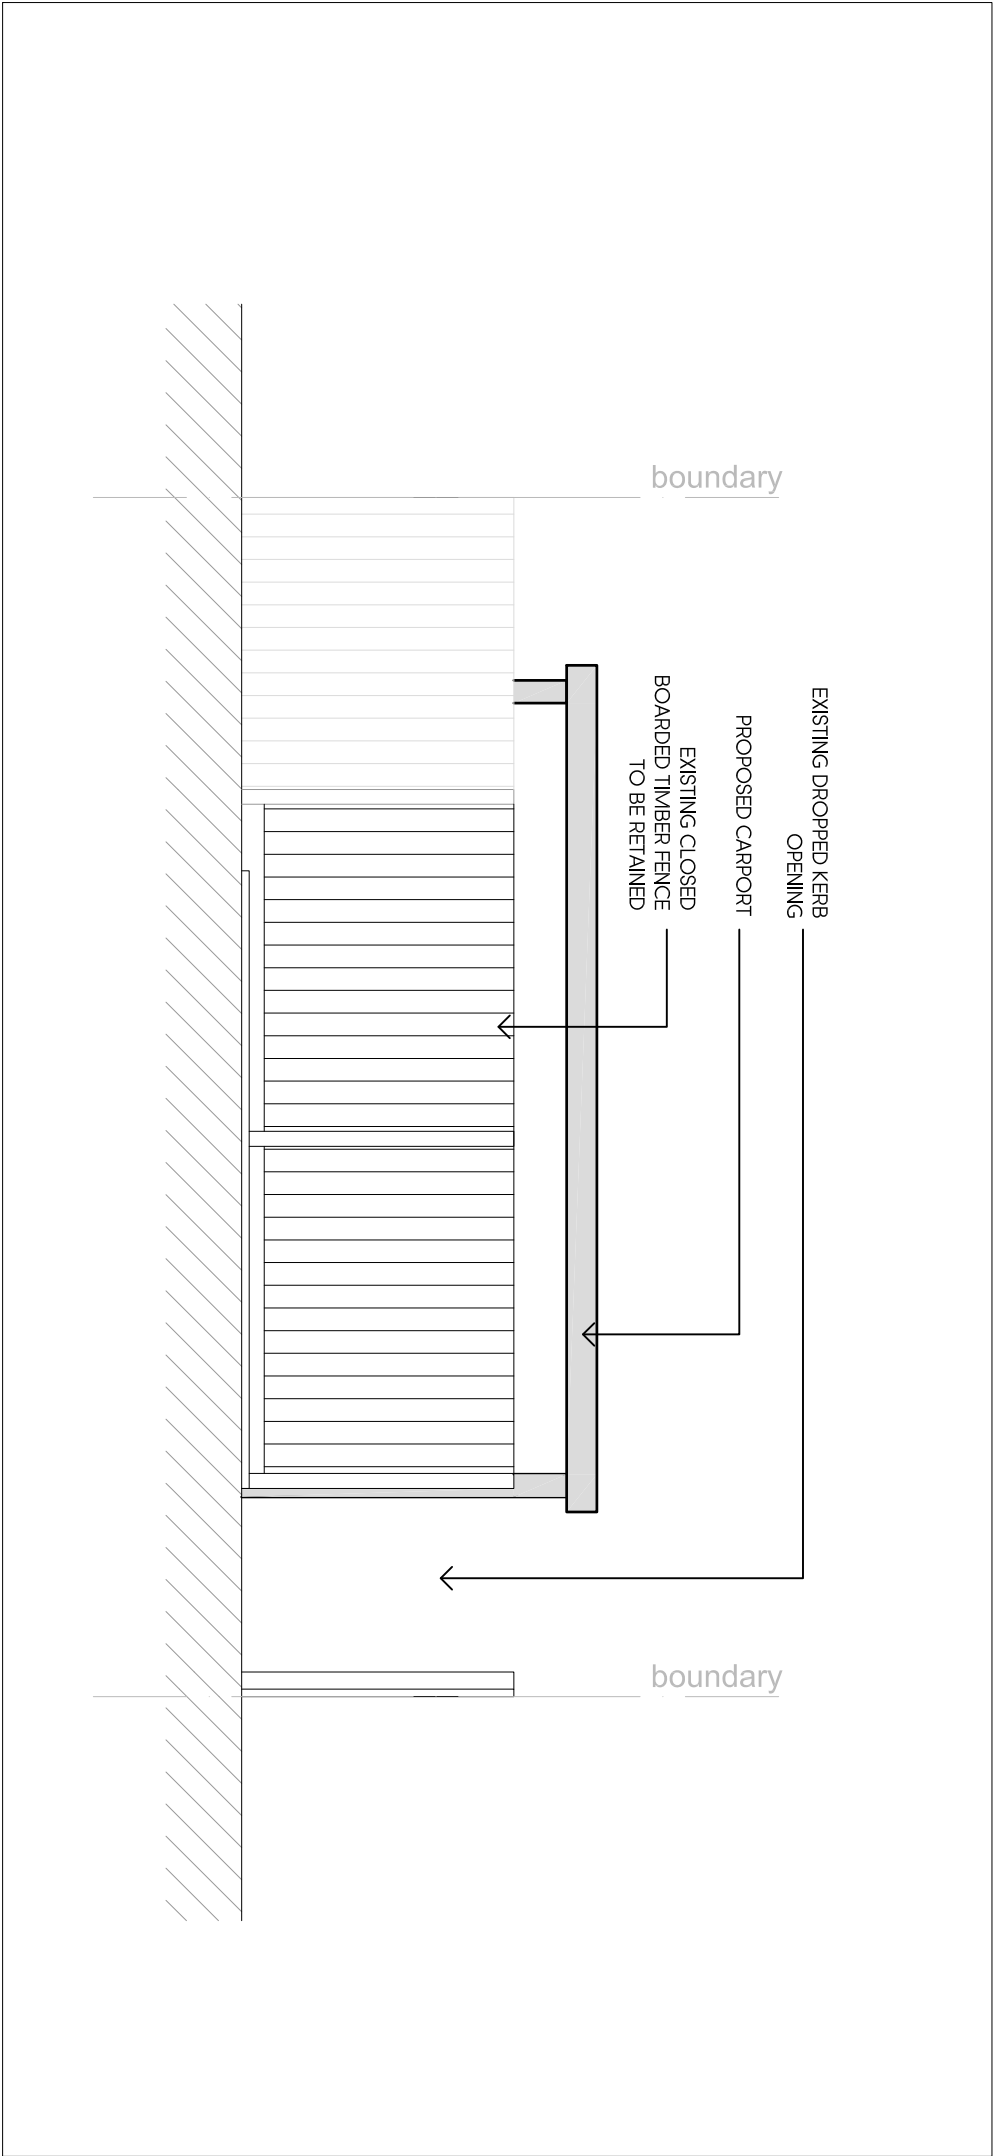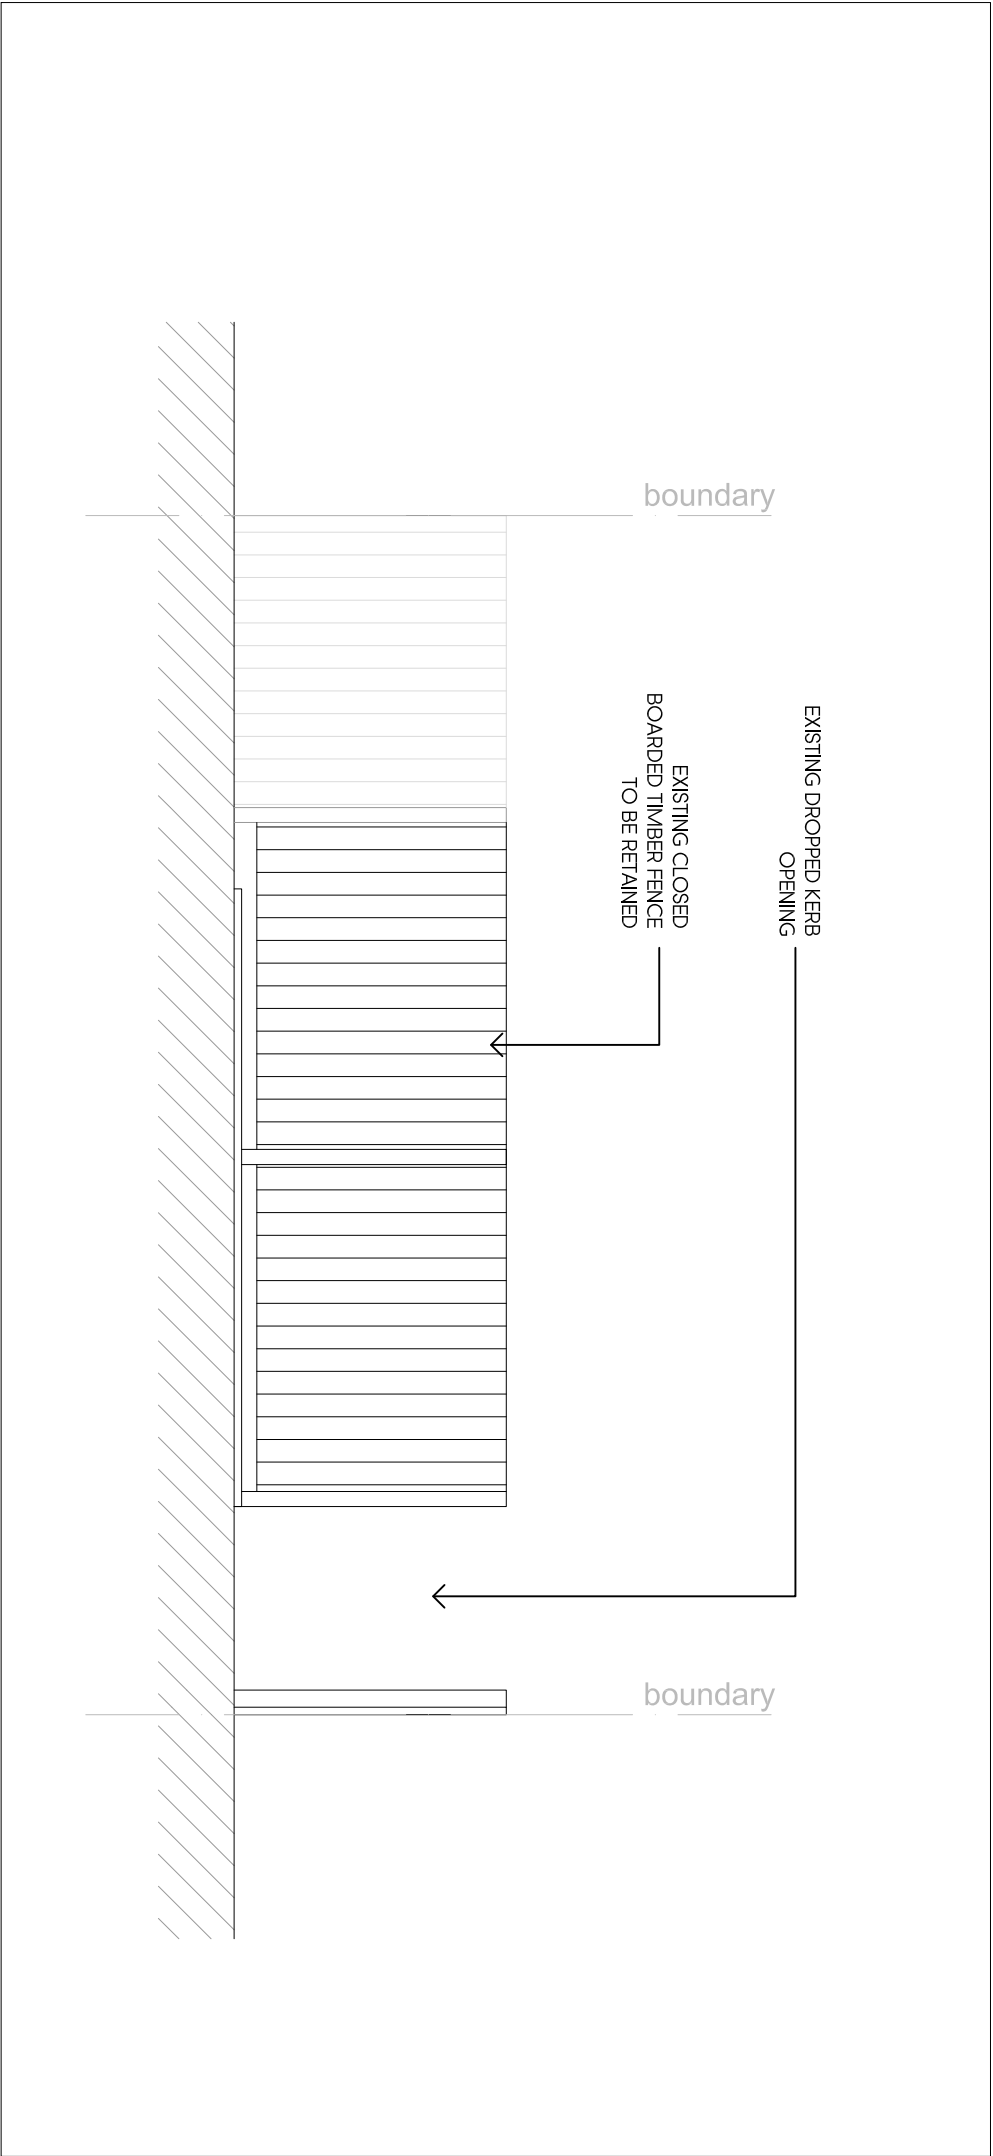

Rev.	Date	Description	Int.
------	------	-------------	------

Client

MR & MRS SHAH

Project Title  
PROPOSED CARPORT  
10 TANWORTH CLOSE, NORTHWOOD, HA6 2GF

Drawing Title

EXISTING & PROPOSED STREET SCENE

Code	File	Sheet Size	Scale
P001	AT	A1	1:50
Drawn by	BR	Drawing Date	Approved by
0221	BR	JAN 2024	BR
Project No.	0221	Revision	-
	P200		

BR ARCHITECTURE

This drawing is property of BR Architecture © and must not be copied or otherwise reproduced. All dimensions must be checked from the drawing. This drawing was produced using AutoCAD 2010.

PLANNING ISSUE