


SCALE BAR 1:200

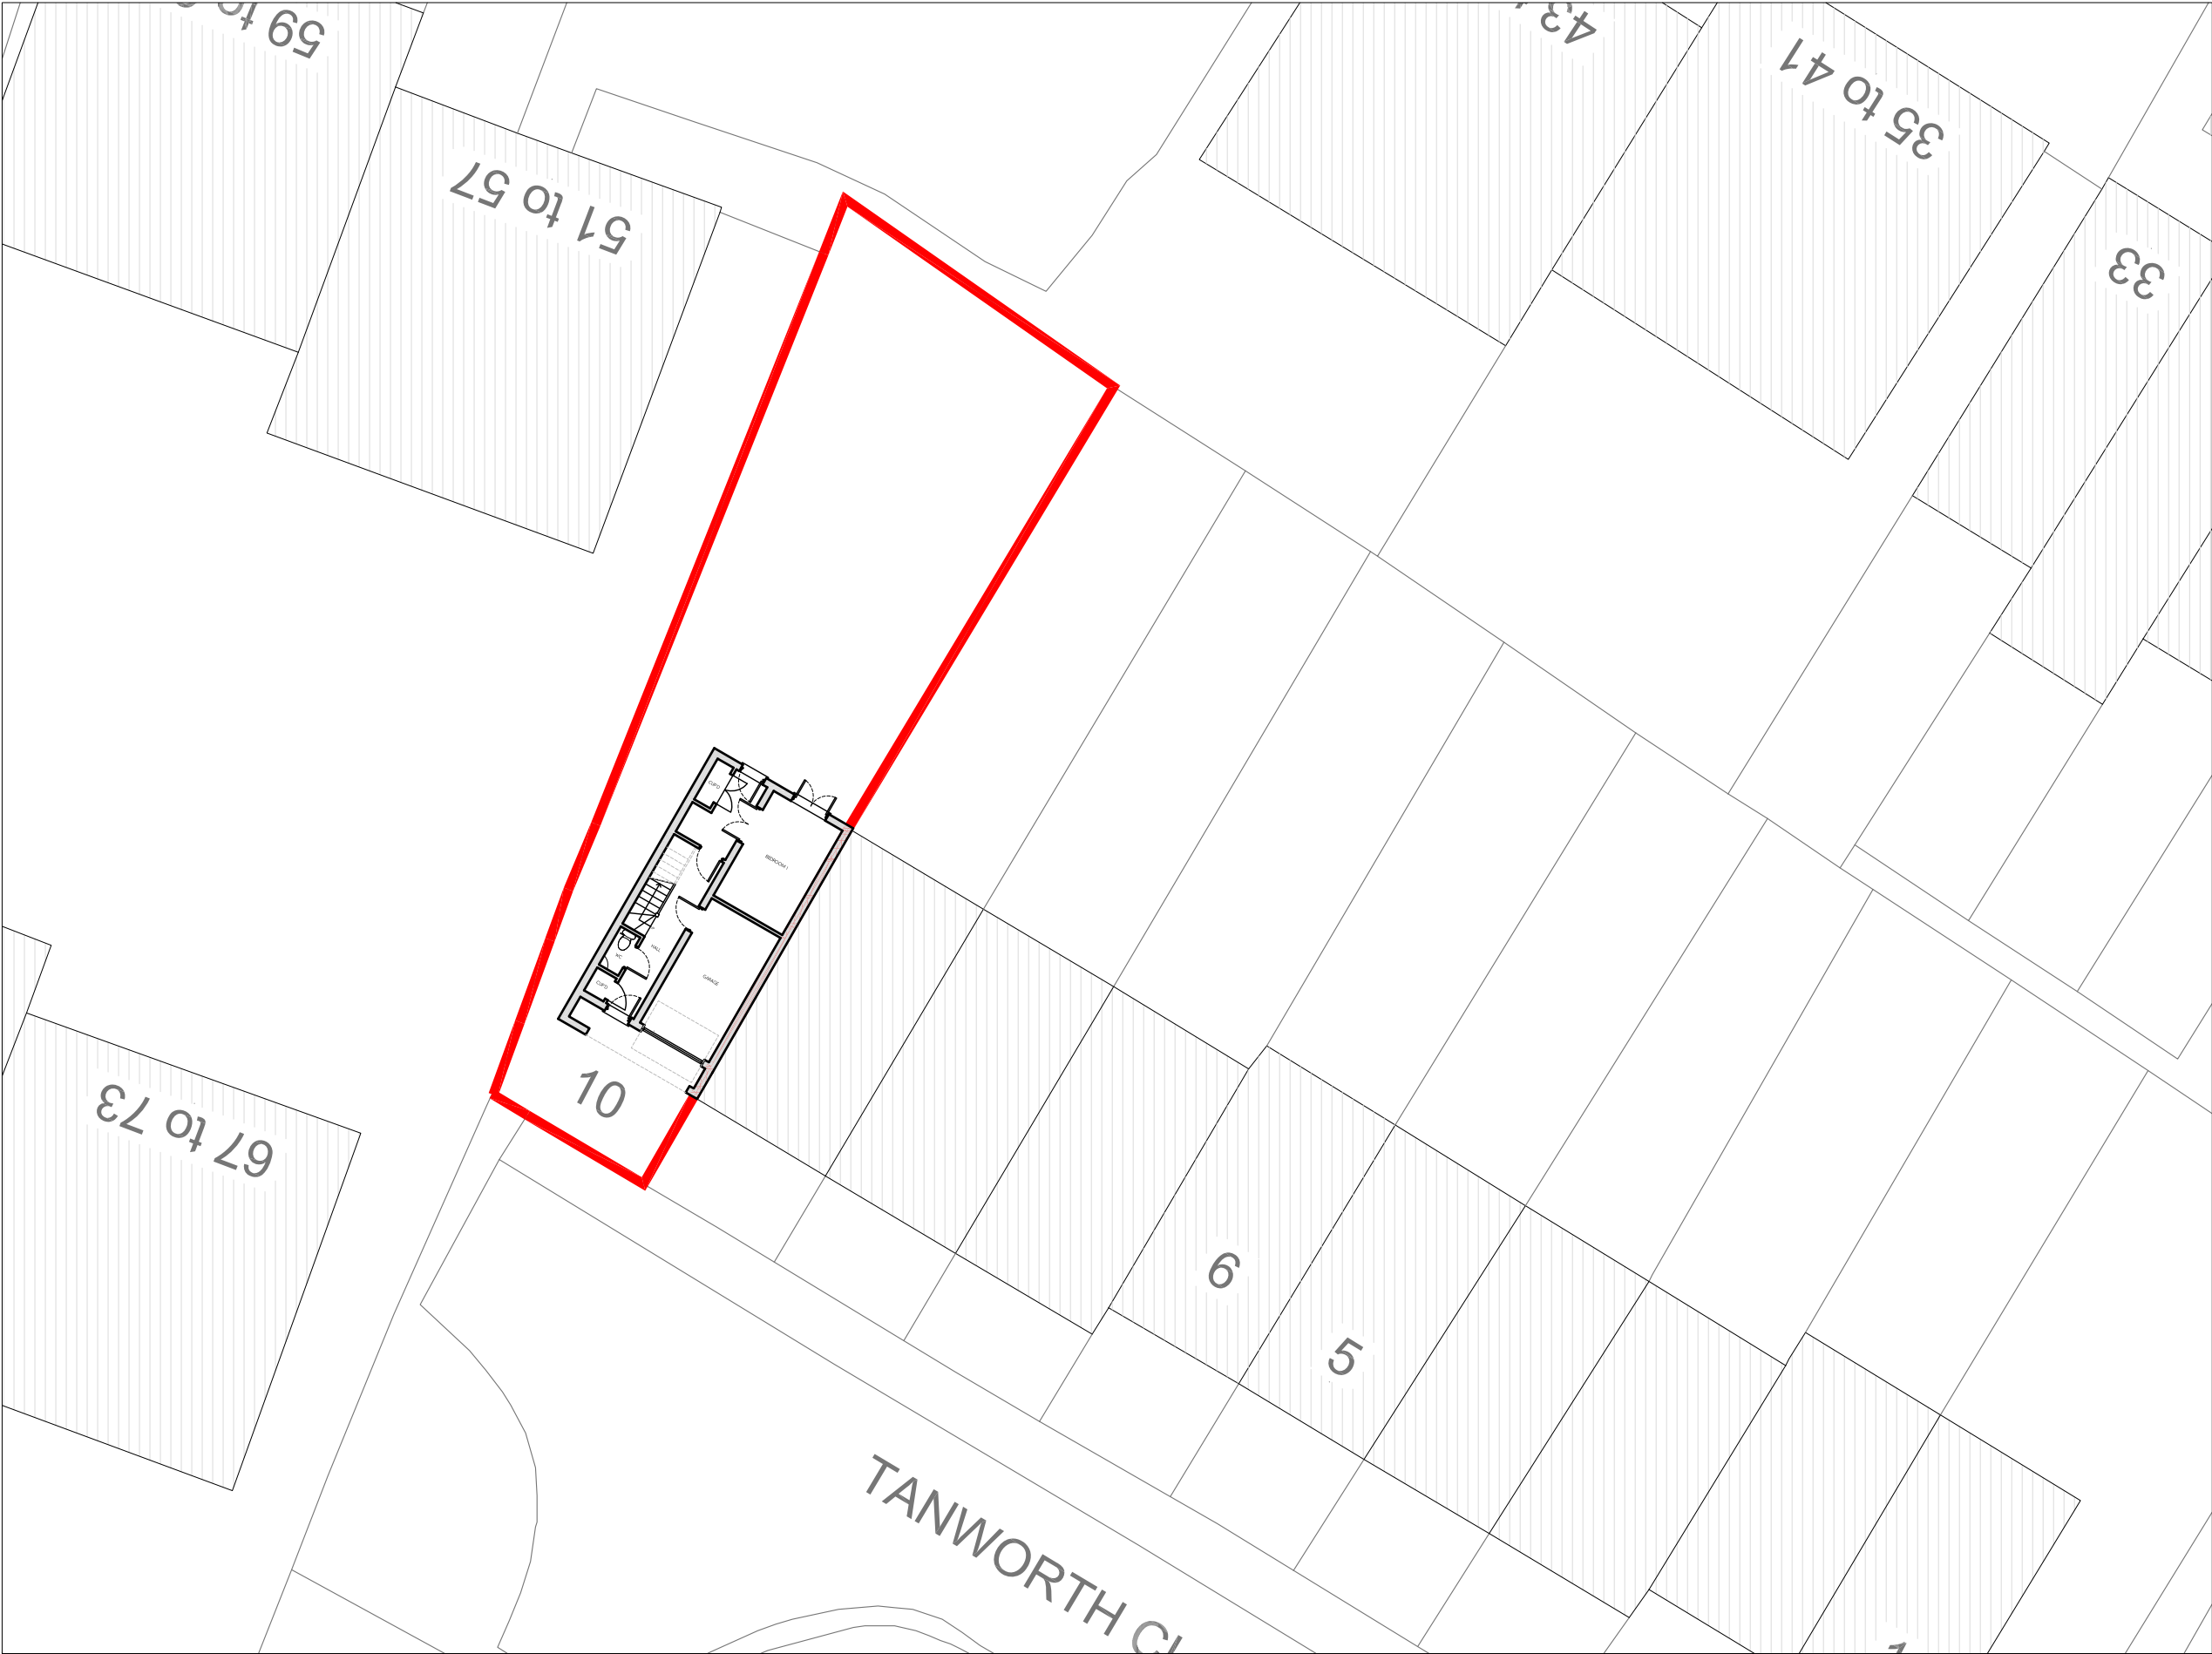

EXISTING BLOCK PLAN  
SCALE 1:200

-	-	-	-
Rev	Date	Description	Init.

Client:  
MR & MRS SHAH

Project Title:  
PROPOSED ADDITIONAL FLANK WINDOWS  
10 TANWORTH CLOSE, NORTHWOOD, HA6 2GF  
Drawing Title:

EXISTING BLOCK PLAN	
Cad File	Sheet Size
P001	A3
Drawn by	Scale
BR	1:200
Project No.	Drawing Date
0221	MAR,2024
	Approved by
	-
	Revision
	-



This drawing is property of BR Architecture © and must not be copied or otherwise reproduced. All dimensions must be checked on site before commencing work. No dimensions to be scaled from this drawing. This drawing was produced using AutoCad 2010.

PLANNING ISSUE