


SCALE BAR 1:200

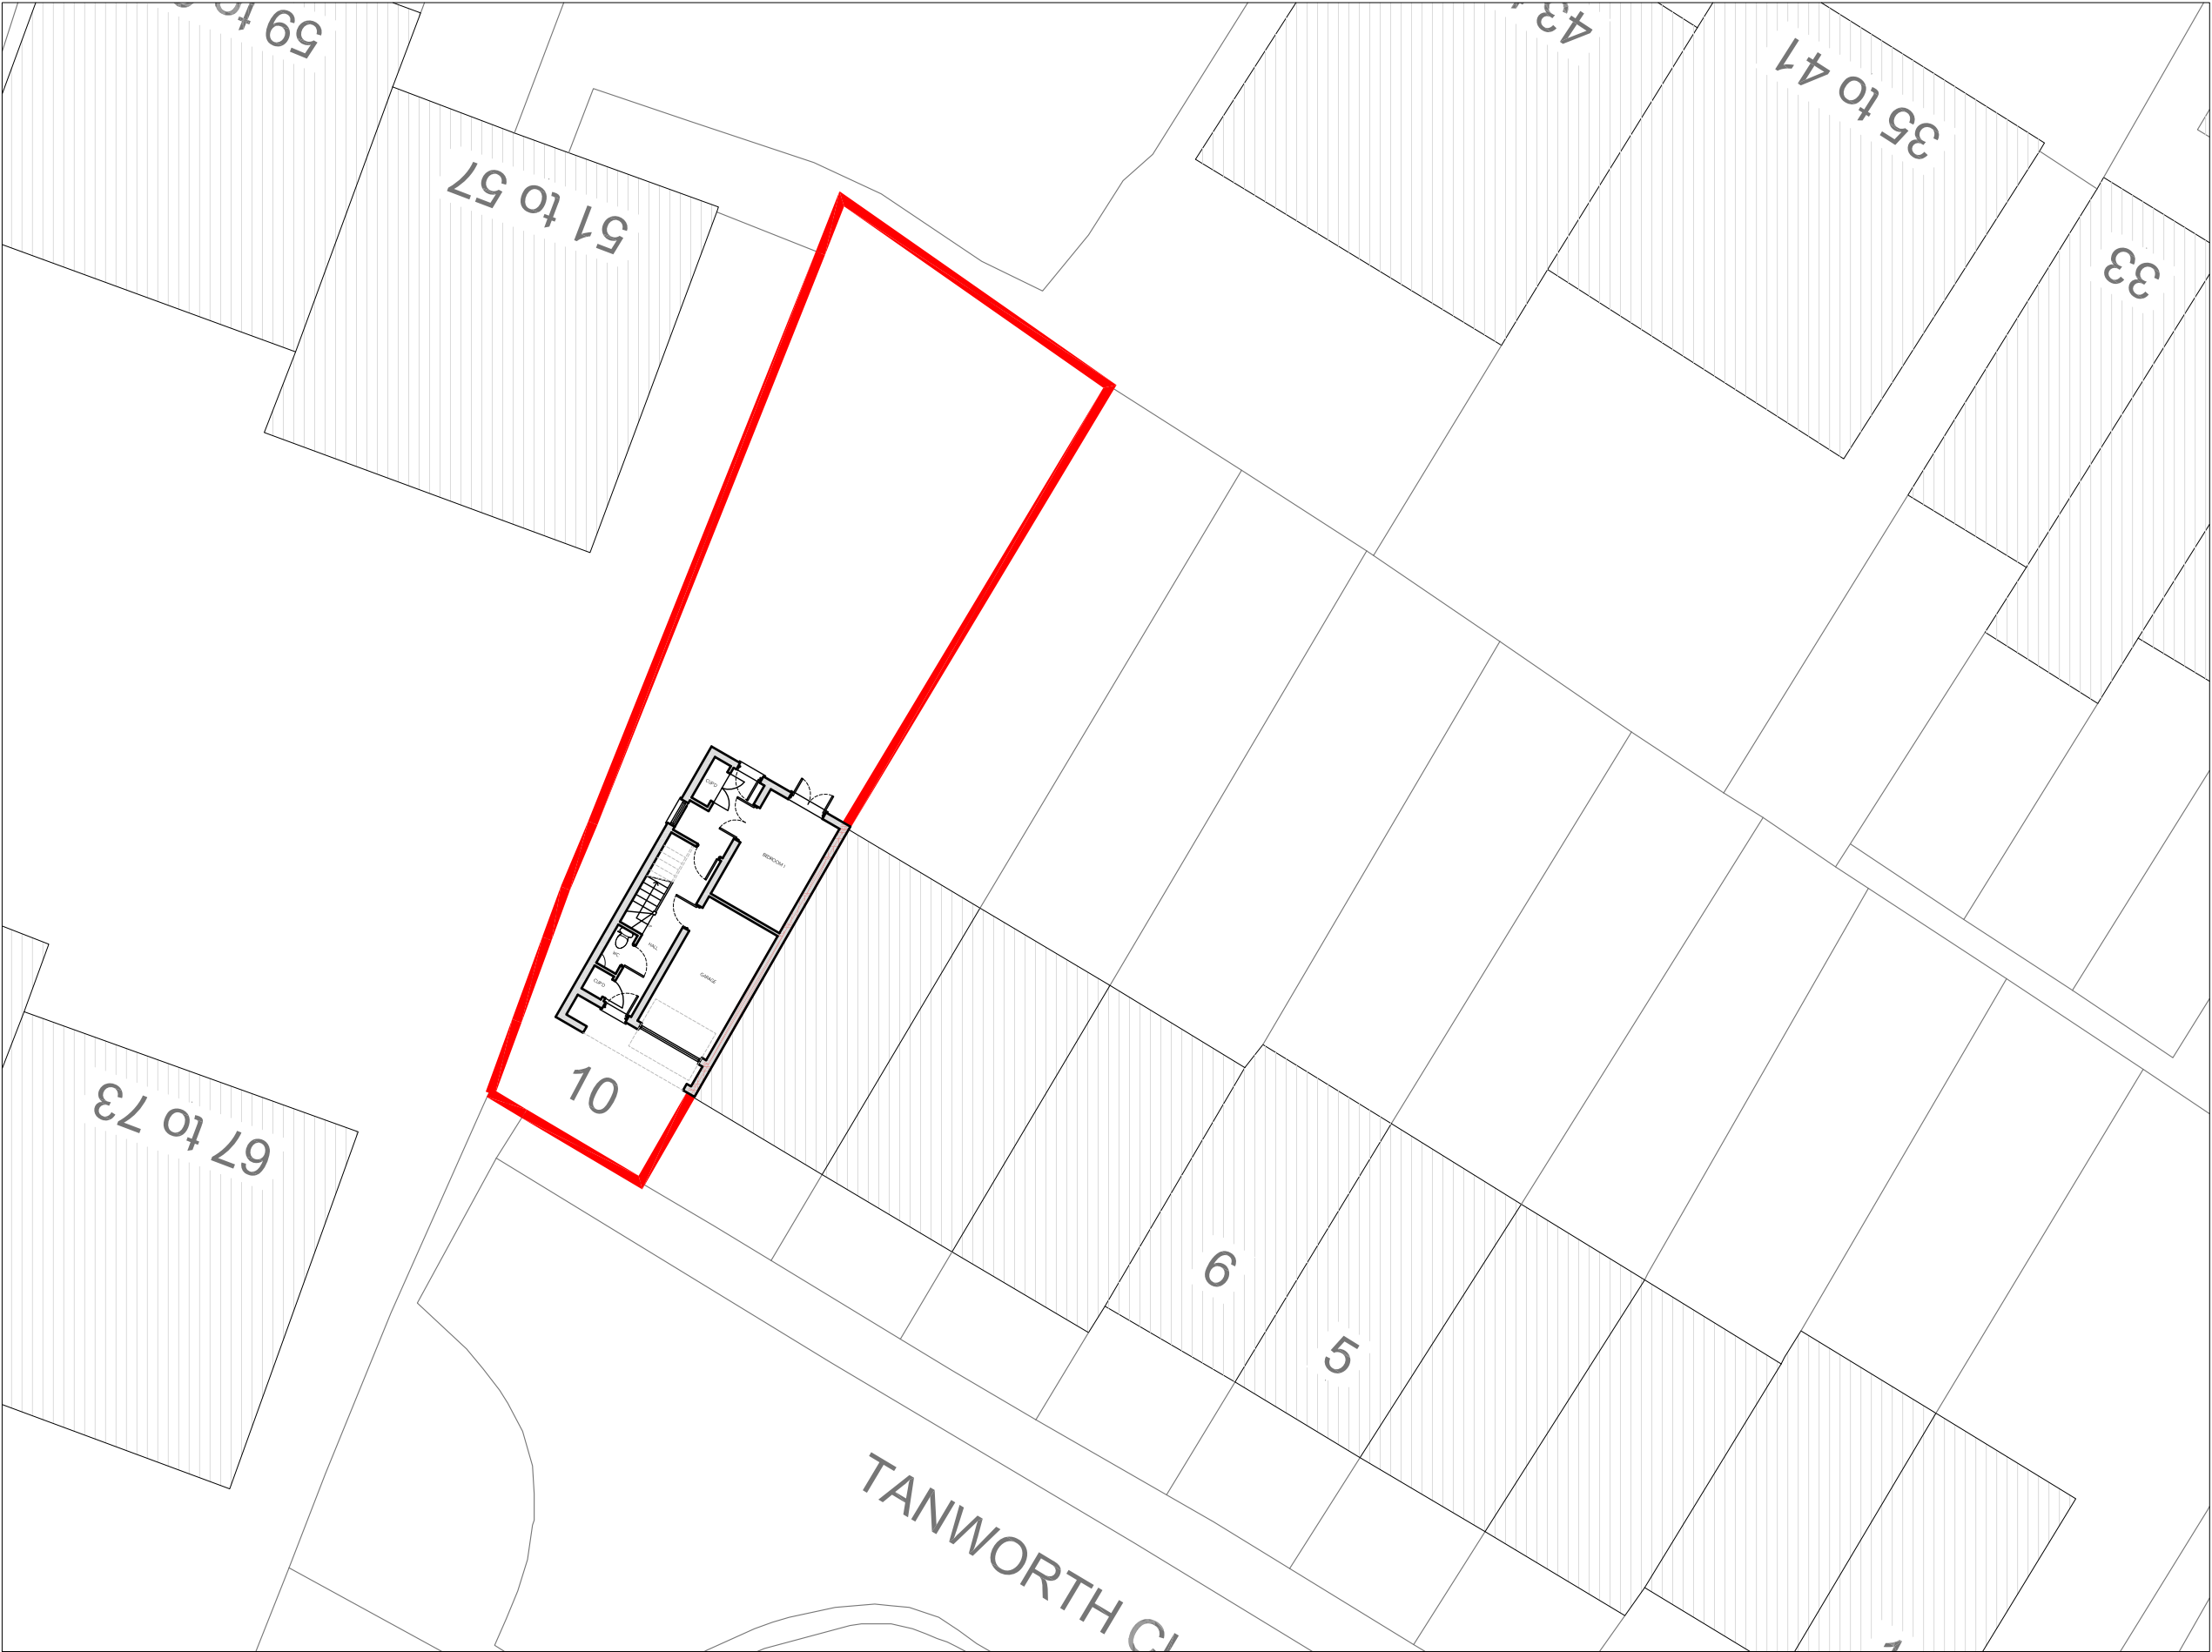

PROPOSED BLOCK PLAN
SCALE 1:200

-	-	-	-
Rev	Date	Description	Init.

Client:
MR & MRS SHAH

Project Title:
PROPOSED ADDITIONAL FLANK WINDOWS
10 TANWORTH CLOSE, NORTHWOOD, HA6 2GF

Drawing Title:
PROPOSED BLOCK PLAN

Cad File	Sheet Size	Scale
P001	A3	1:200
Drawn by	Drawing Date	Approved by
BR	MAR,2024	-
Project No.	Drawing No.	Revision
0221	P103	-



This drawing is property of BR Architecture © and must not be copied or otherwise reproduced. All dimensions must be checked on site before commencing work. No dimensions to be scaled from this drawing. This drawing was produced using AutoCad 2010.

PLANNING ISSUE