
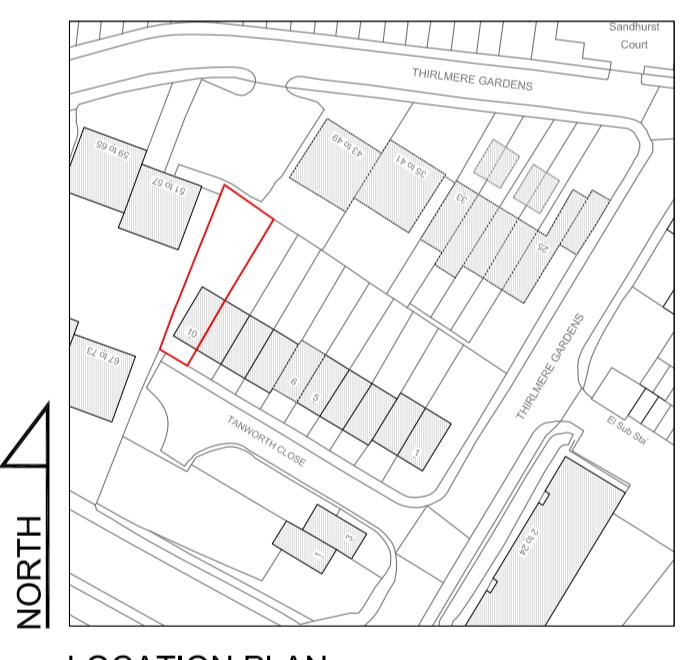


### KEY

	EXISTING WALLS
	PROPOSED WALLS

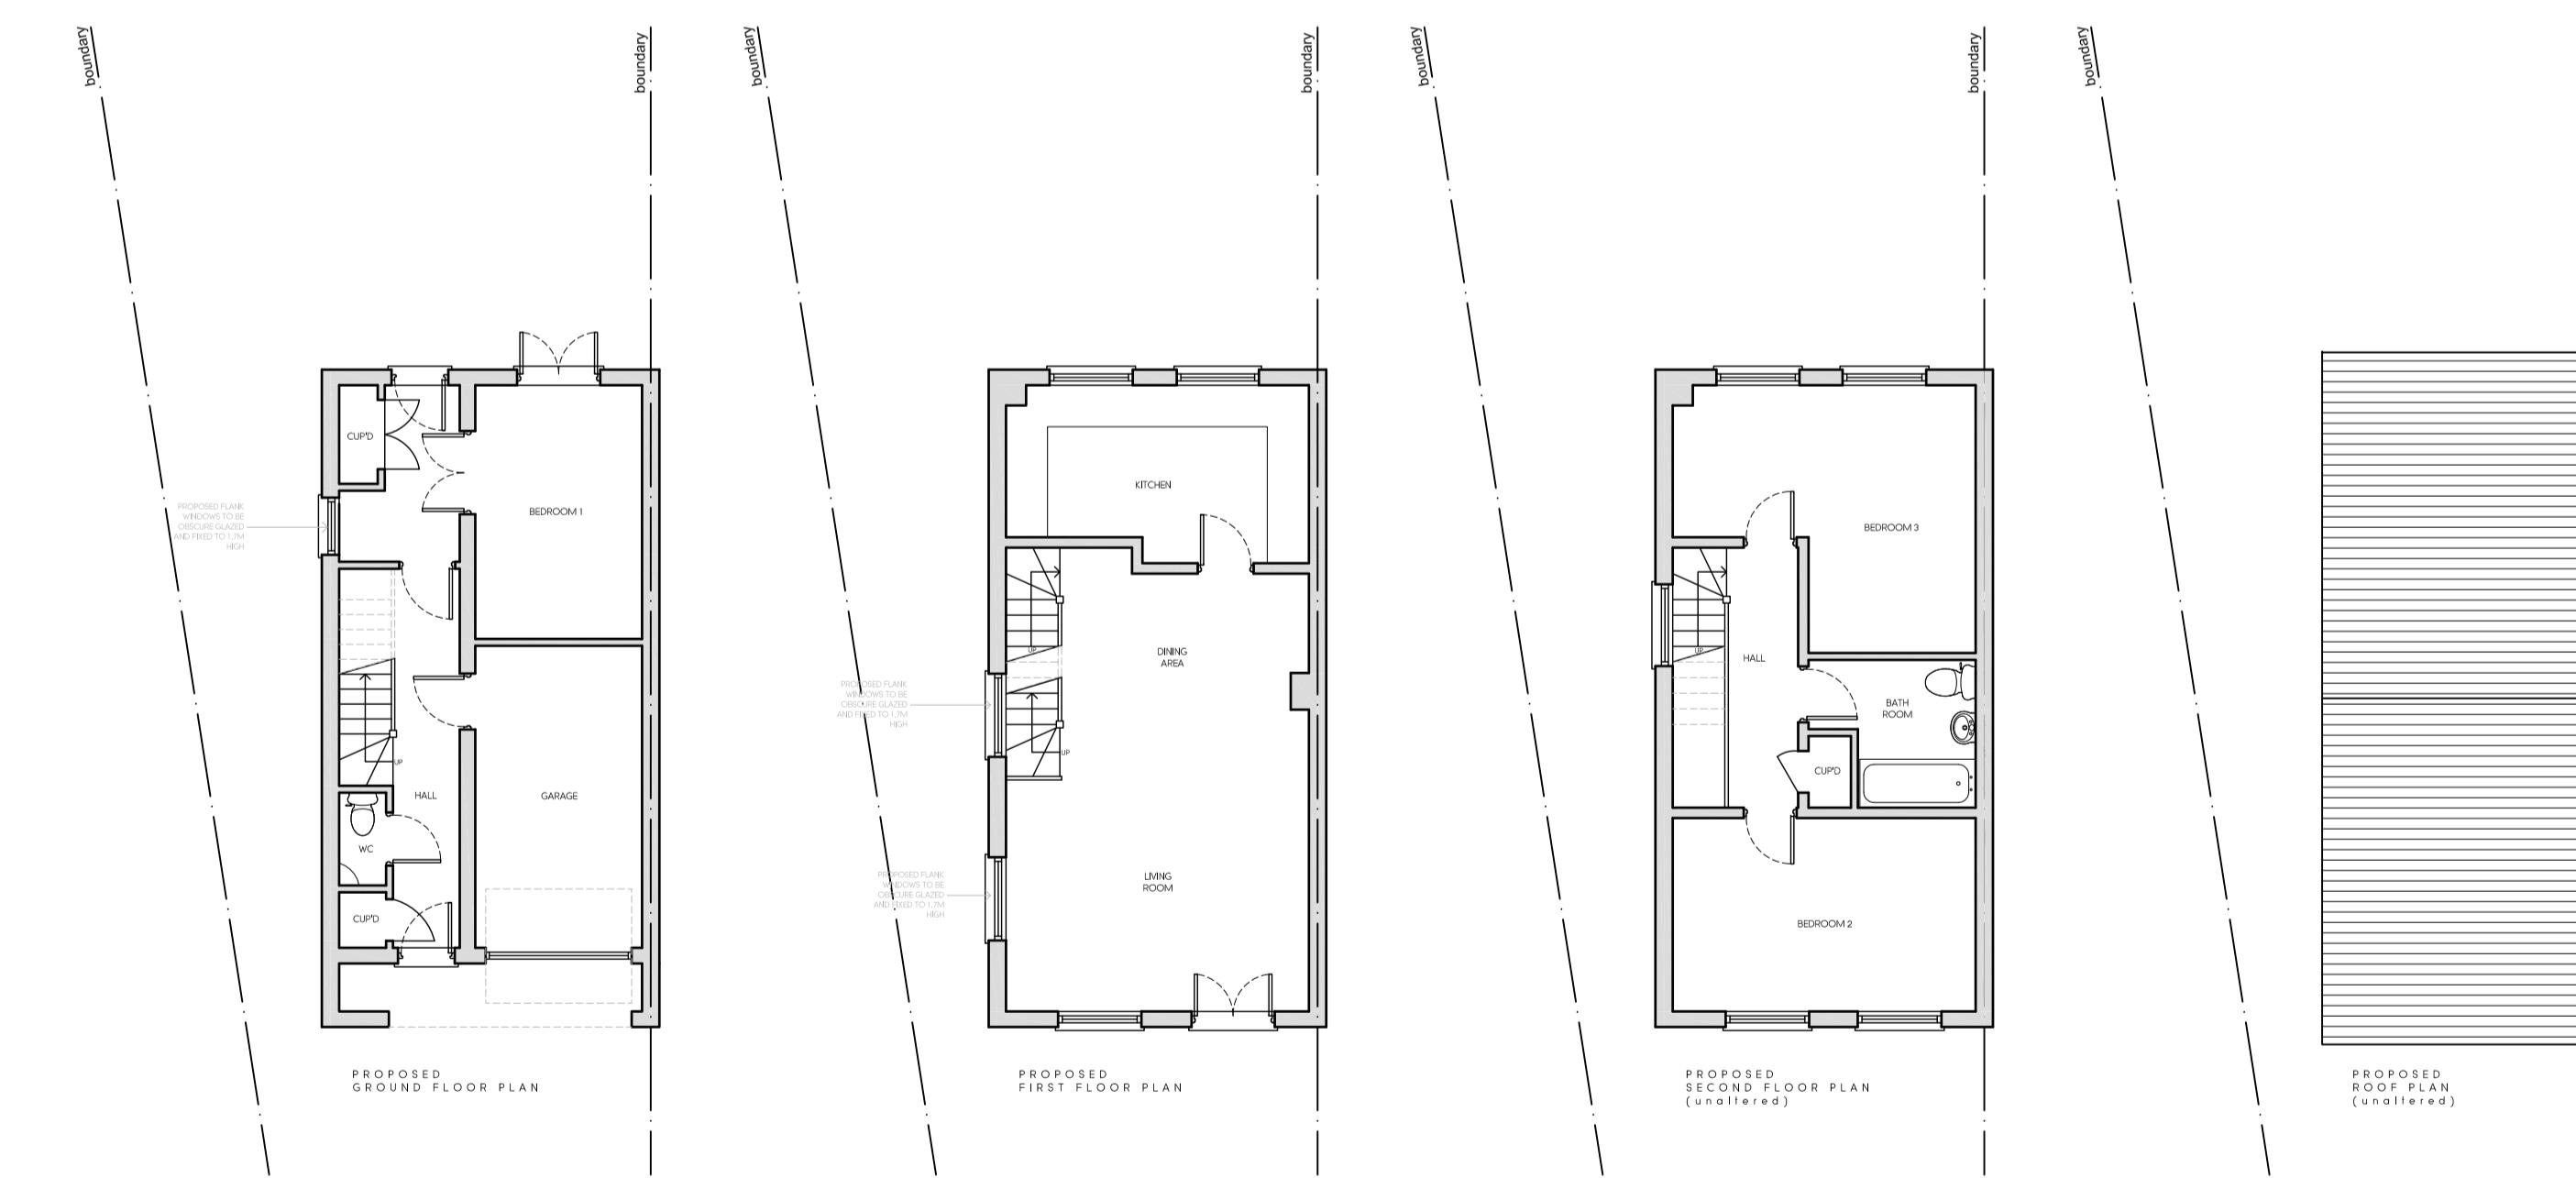

Rev	Date	Description	Init.
			Client

MR & MRS SHAH

Project Title: PROPOSED ADDITIONAL FLANK WINDOWS  
10 TANWORTH CLOSE, NORTHWOOD, HA6 2GF  
Drawing Title

### PROPOSED PLANS & ELEVATIONS

Cad File	Sheet Size	Scale
P001	A1	1:100
Drawn by	Drawing Date	Approved by
BR	MAR.2024	-
Project No.	Drawing No.	Revision
0221	P202	-

BR ARCHITECTURE

This drawing is property of BR Architecture © and must not be copied or otherwise reproduced. All dimensions must be checked on site before commencing work. No dimensions to be scaled from this drawing. This drawing was produced using AutoCad 2010.

PLANNING ISSUE