


Proposed ground floor plan




Proposed roof plan

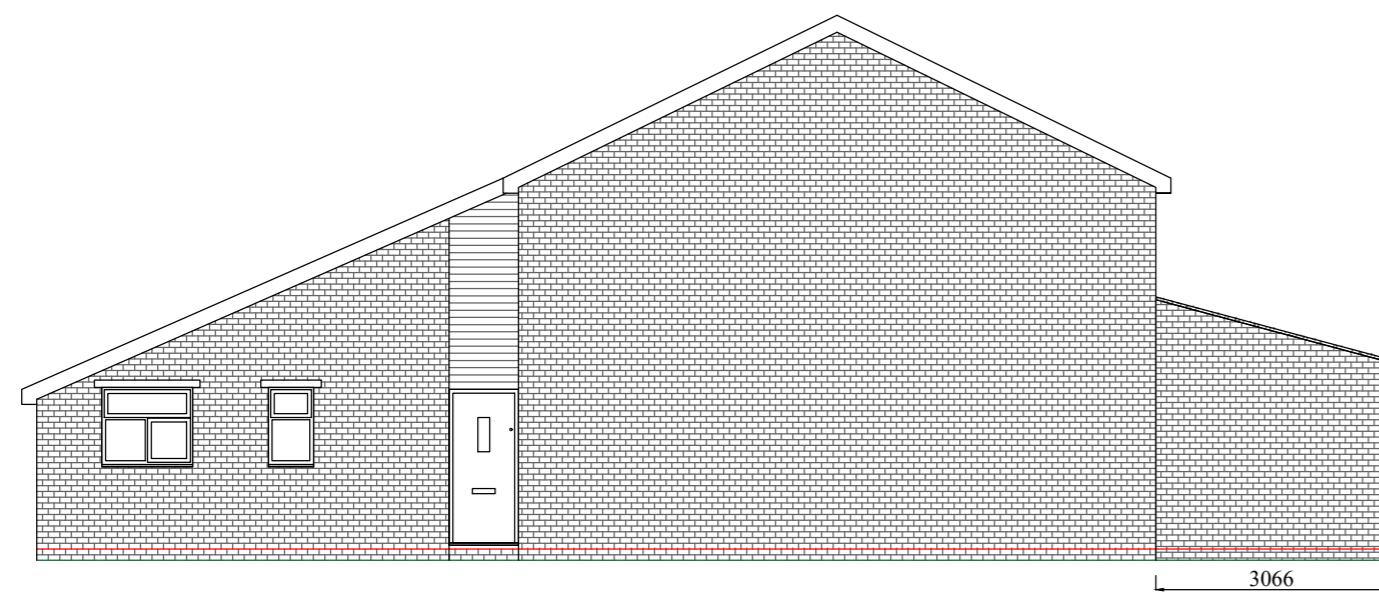

Proposed Side Elevation



Proposed Rear Elevation

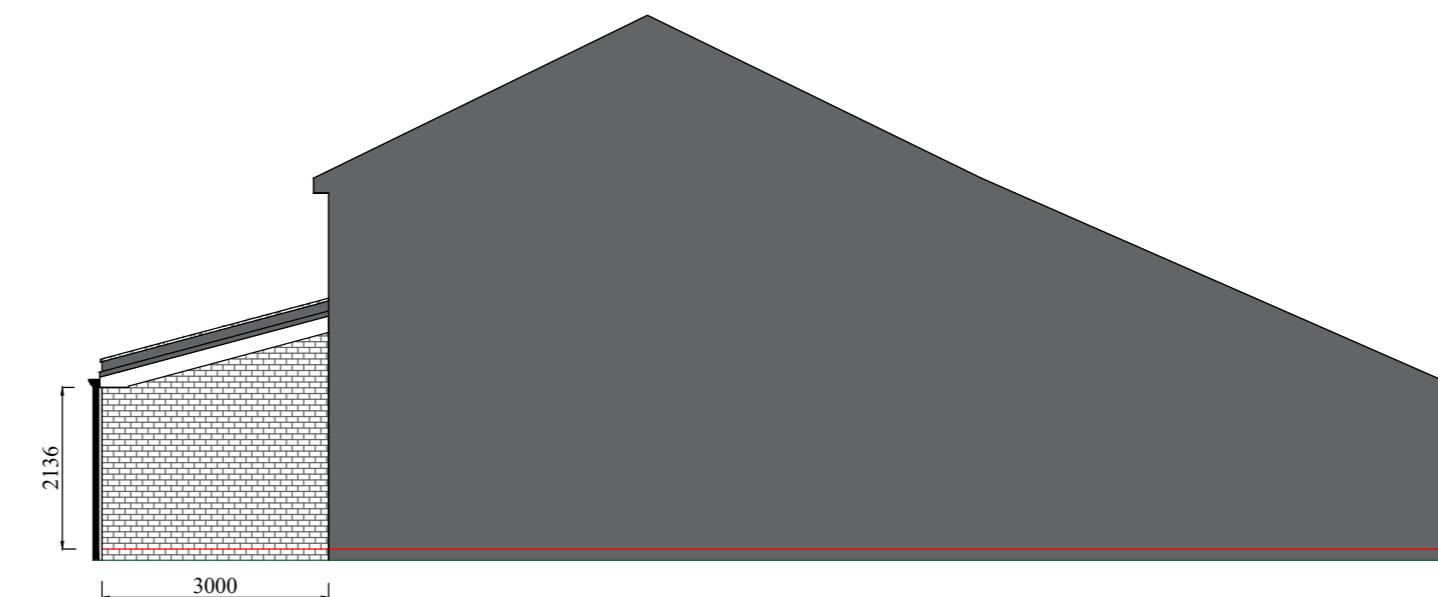

Proposed Side Elevation