


DRAWING NOTES


Dimensions: Where dimensions to be taken in preference to scaled dimensions, the Contractor shall be responsible for checking dimensions. All work is to be carried out to the requirements, and to the satisfaction of the Local Authority. These drawings are to inform purposes only. Dimensions are to be taken to the nearest 1mm.

CONSTRUCTION (DESIGN AND MANAGEMENT) DRAWINGS: THESE DRAWINGS ARE FOR IDENTIFICATION AND ASSESSMENT OF RISKS.

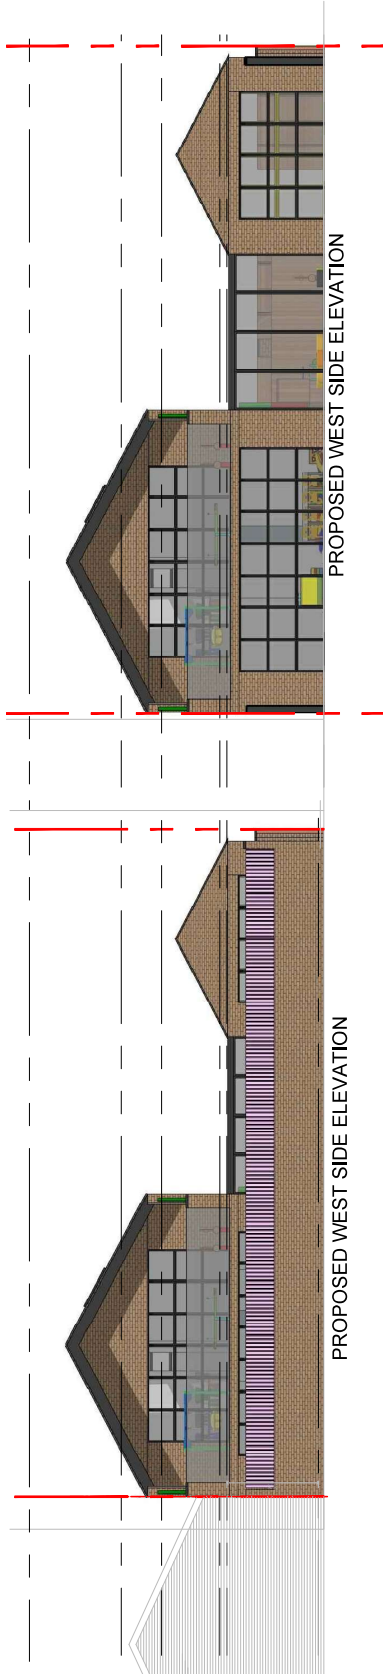

PROPOSED WEST SIDE ELEVATION

PROPOSED WEST SIDE ELEVATION

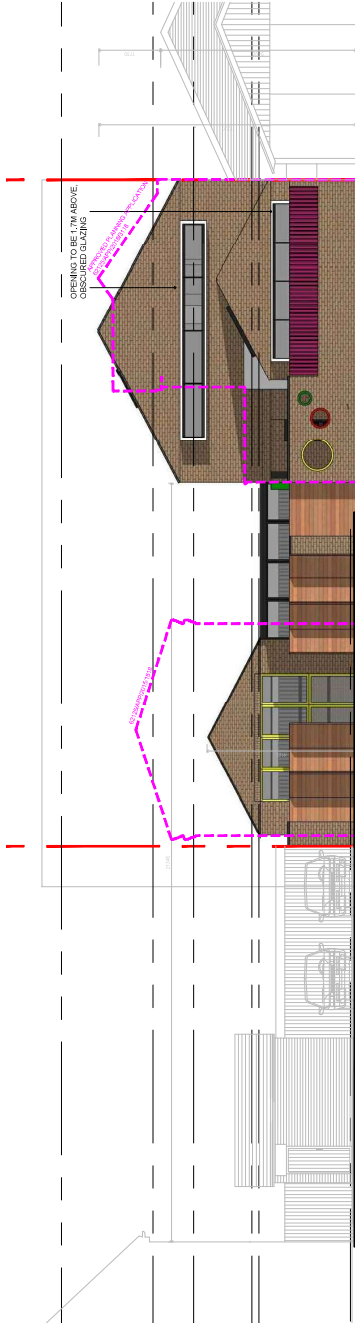

PROPOSED EAST SIDE ELEVATION



PROPOSED EAST SIDE ELEVATION

REVISIONS

| REV | DATE | DESCRIPTION | BY | CH |
|-----|------|-------------|----|----|
|     |      |             |    |    |
|     |      |             |    |    |
|     |      |             |    |    |
|     |      |             |    |    |

PROJECT TITLE

Cooks Garage, Forge Ln, Northwood  
HA6 1BA, UK  
DRAWING TITLE  
ELEVATION-PROPOSED

CLIENT

DRAWING No. 108 REV

DATE 29/05/22 DRAWING STATUS PLANNING

SCALE @ A2 = 1:100



www.hexaform.co.uk  
info@hexaform.co.uk  
mobile: 07956096968

