

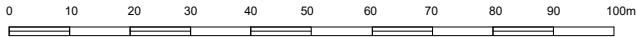


LOCATION PLAN  
SCALE 1:1250

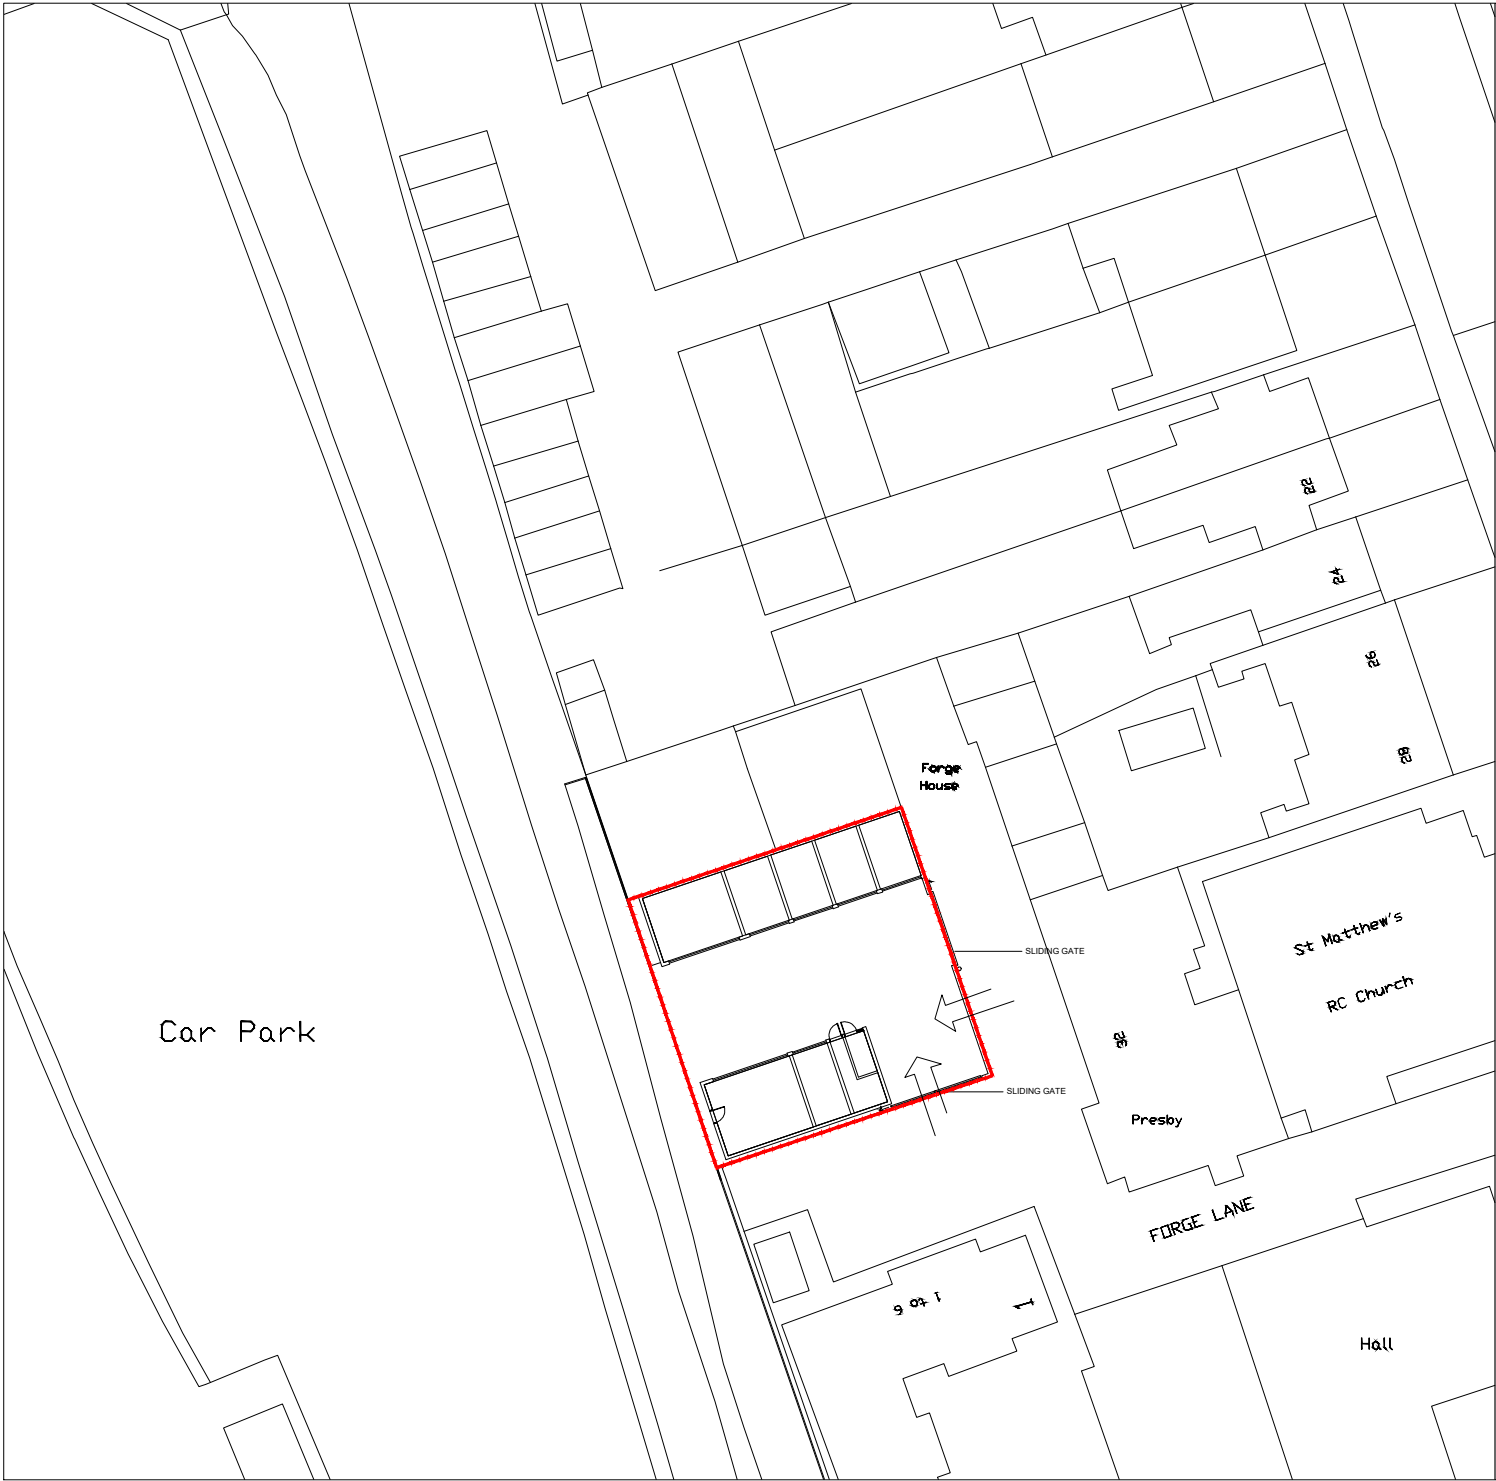

APPLICATION SITE

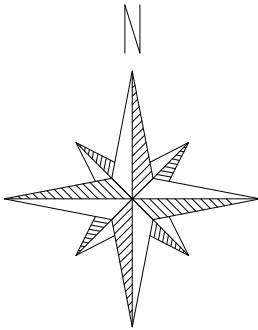

BLOCK PLAN  
SCALE 1:500



DRAWING NOTES

Dimensions	Written dimensions to be taken in preferences to scaled dimensions. The Contractor is responsible for checking all dimensions before work starts.
Local Authority	All work is to be carried out to the requirements, and to the satisfaction of the Local Authority. These drawings are for planning purposes only.
Discrepancies	Any discrepancies to be brought to the attention of HCL immediately.

REVISIONS

REV	DATE	DESCRIPTION	BY	CH

PROJECT TITLE

Cooks Garage, Forge Ln, Northwood  
HA6 1BA, UK

DRAWING TITLE

Location Plan

CLIENT

DRAWING No.

100

REV


SCALE @ A3 - 1:1250/1:500

DATE

29/06/22

DRAWING STATUS

PLANNING

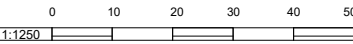

www.hexaform.co.uk  
email: info@hexaform.co.uk  
mobile: 07366006666

