

LEGEND:

CONSTRUCTION NOTES:

REV	DESCRIPTION	DATE
-	-	-

PROJECT

10 GILBEY CLOSE,
ICKENHAM MIDDX. UB10 8TD

TITLE

PROPOSED ROOF PLAN

CLIENT


Mr. P. Toma

SCALE	DATE
1	50
14	11
22	22

DES. NO.	REVISION
1373	A1
P02	-

REN CONSULTING
3 HAWKTON ROAD, LONDON E15 3JX
TEL: 01885 461 866
WWW.RENCONSULTING.CO.UK
E: info@renconsulting.co.uk

PROPOSED ROOF PLAN
1:50

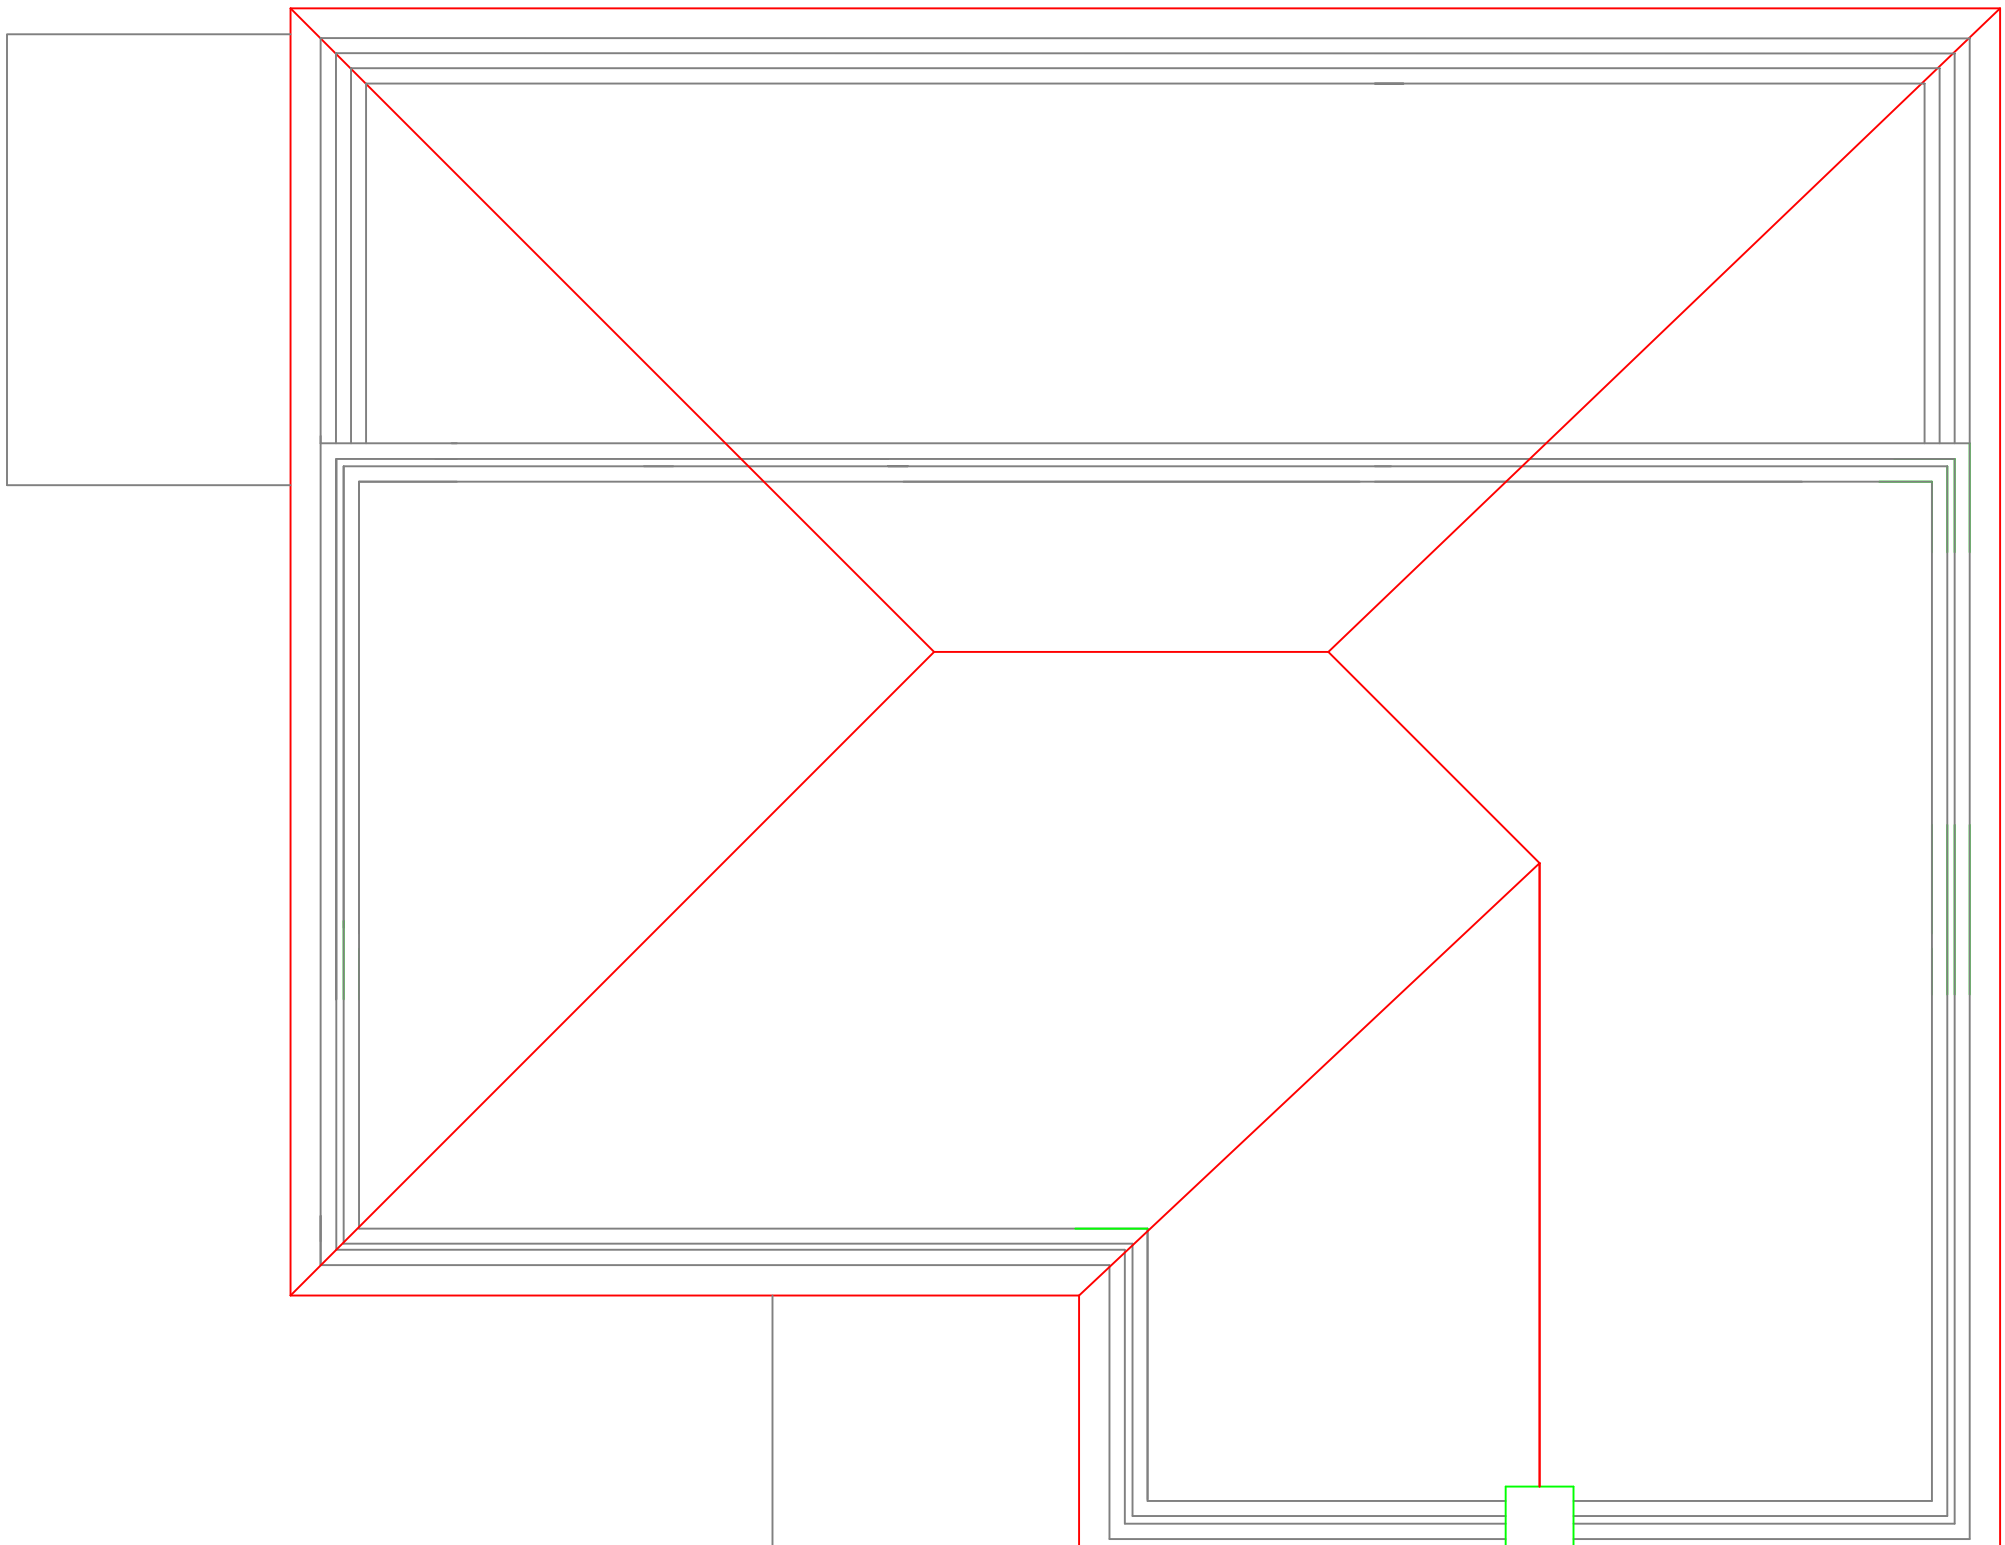

Boundary

Boundary

