

The drawing is issued for design intent purposes only. Any dimensions taken from this drawing should be cross checked on site and approved prior to any construction works. Any discrepancies between this drawing and site conditions should be brought to the attention of the supervising architect and project manager immediately.

LEGEND:

CONSTRUCTION NOTES:

rev	description	date
1		

10 GILBEY CLOSE,
ICKENHAM MIDD., UB10 8TD

PROPOSED FLOOR PLANS

Mr. P. Toma


1	50	20	03	23
---	----	----	----	----

1373	A1	P01	-
------	----	-----	---


REN
DESIGN & PROJECT
MANAGEMENT

8 HAMILTON ROAD
COMLEY
UXBRIDGE
UB8 3AJ

t: 01895 461 866
f: 01895 464 471
m: 07994 1 508 341
e: druidrhy@aol.com

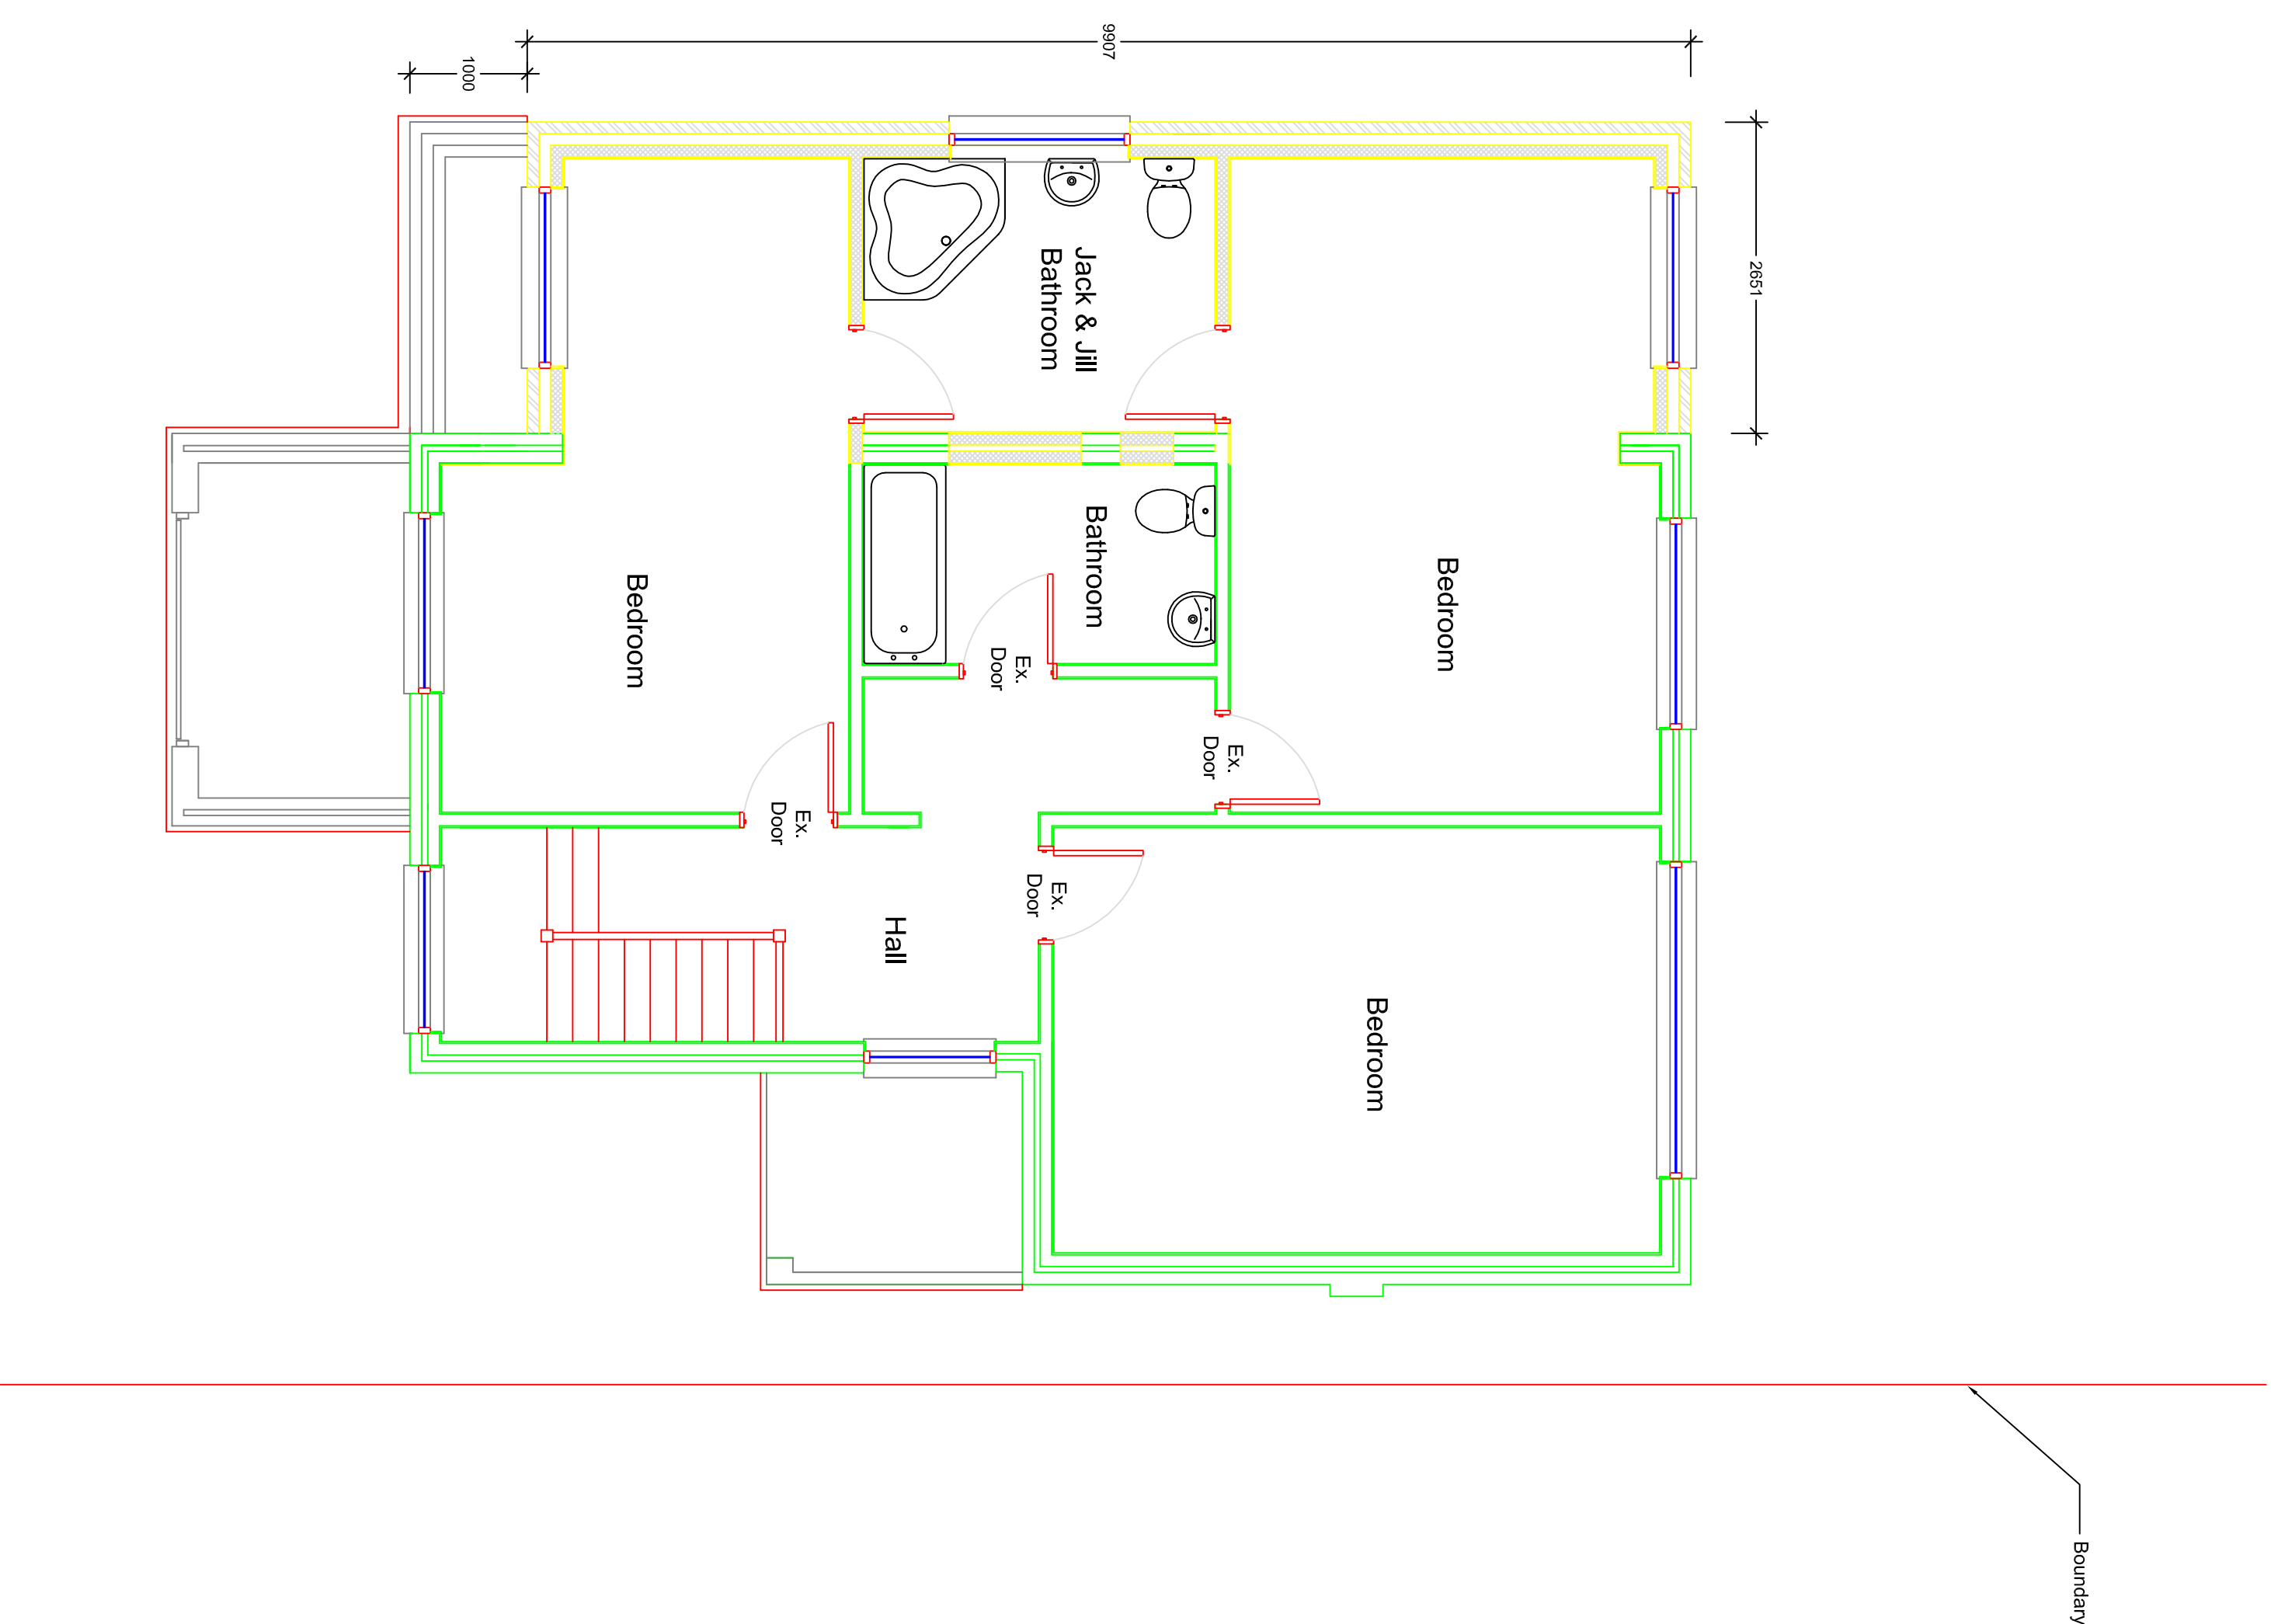

PROPOSED FIRST FLOOR PLAN
1:50

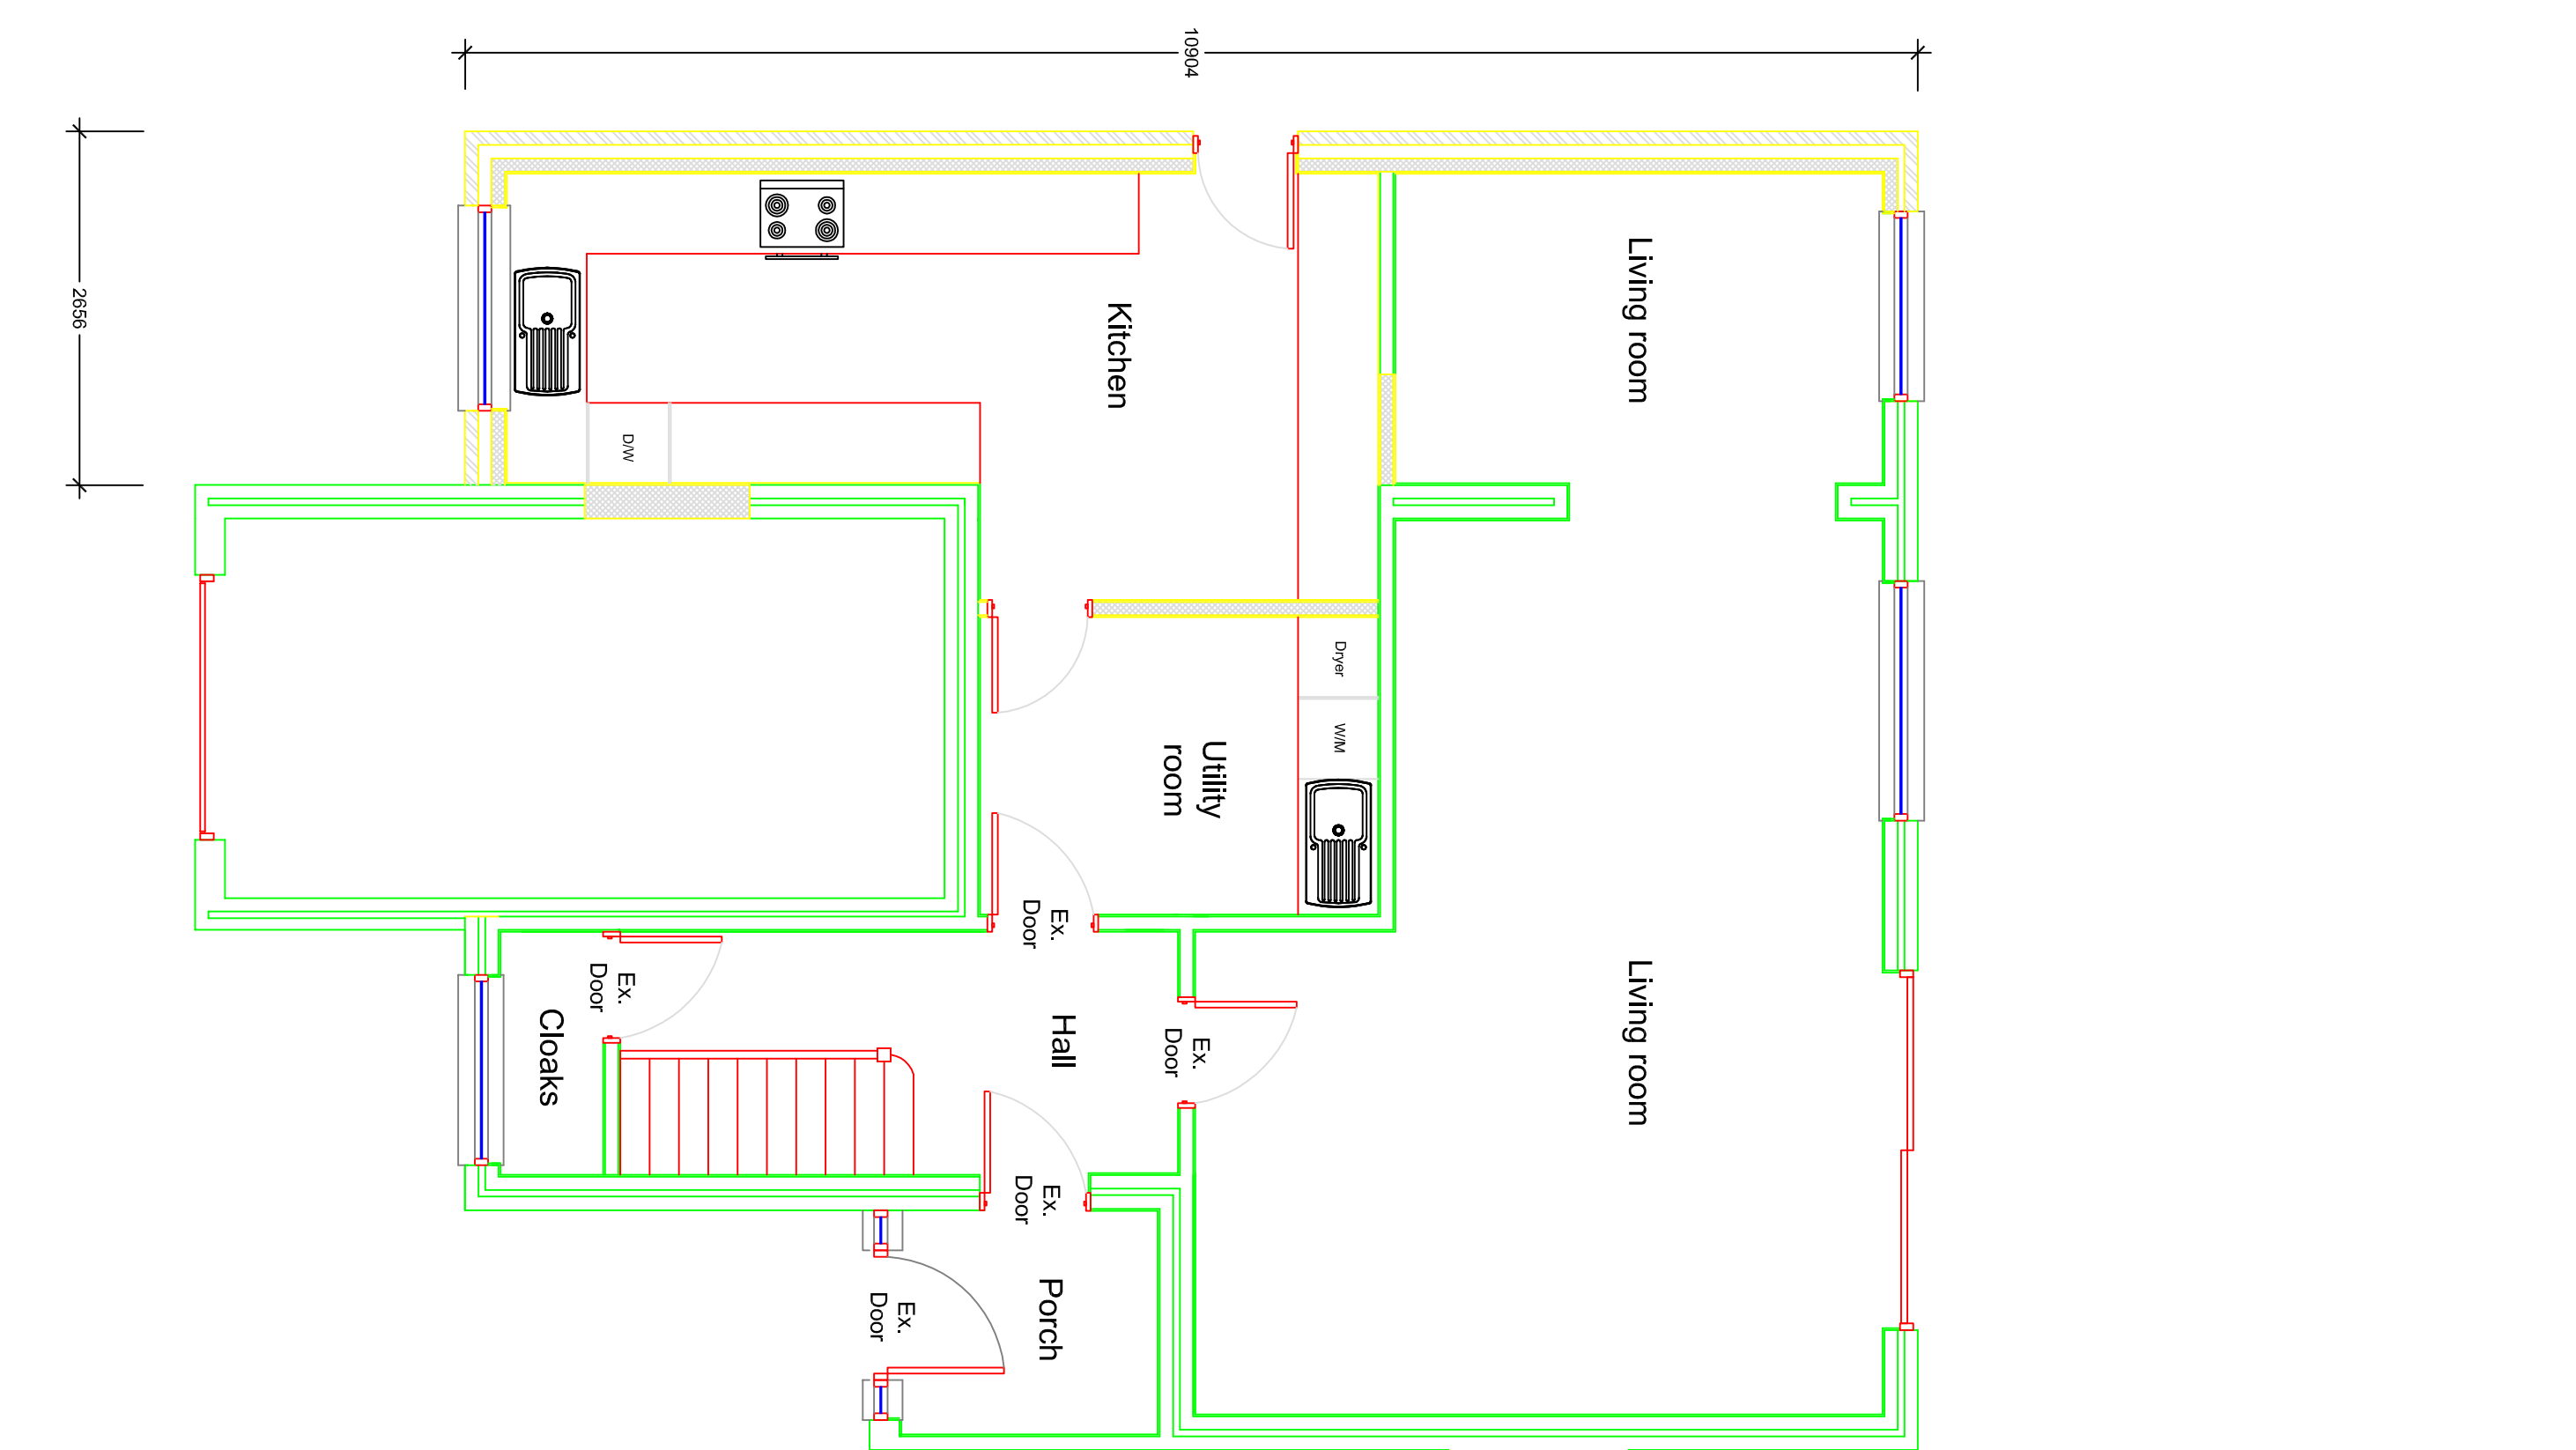

PROPOSED GROUND FLOOR PLAN
1:50