



LEGEND:

CONSTRUCTION NOTES:

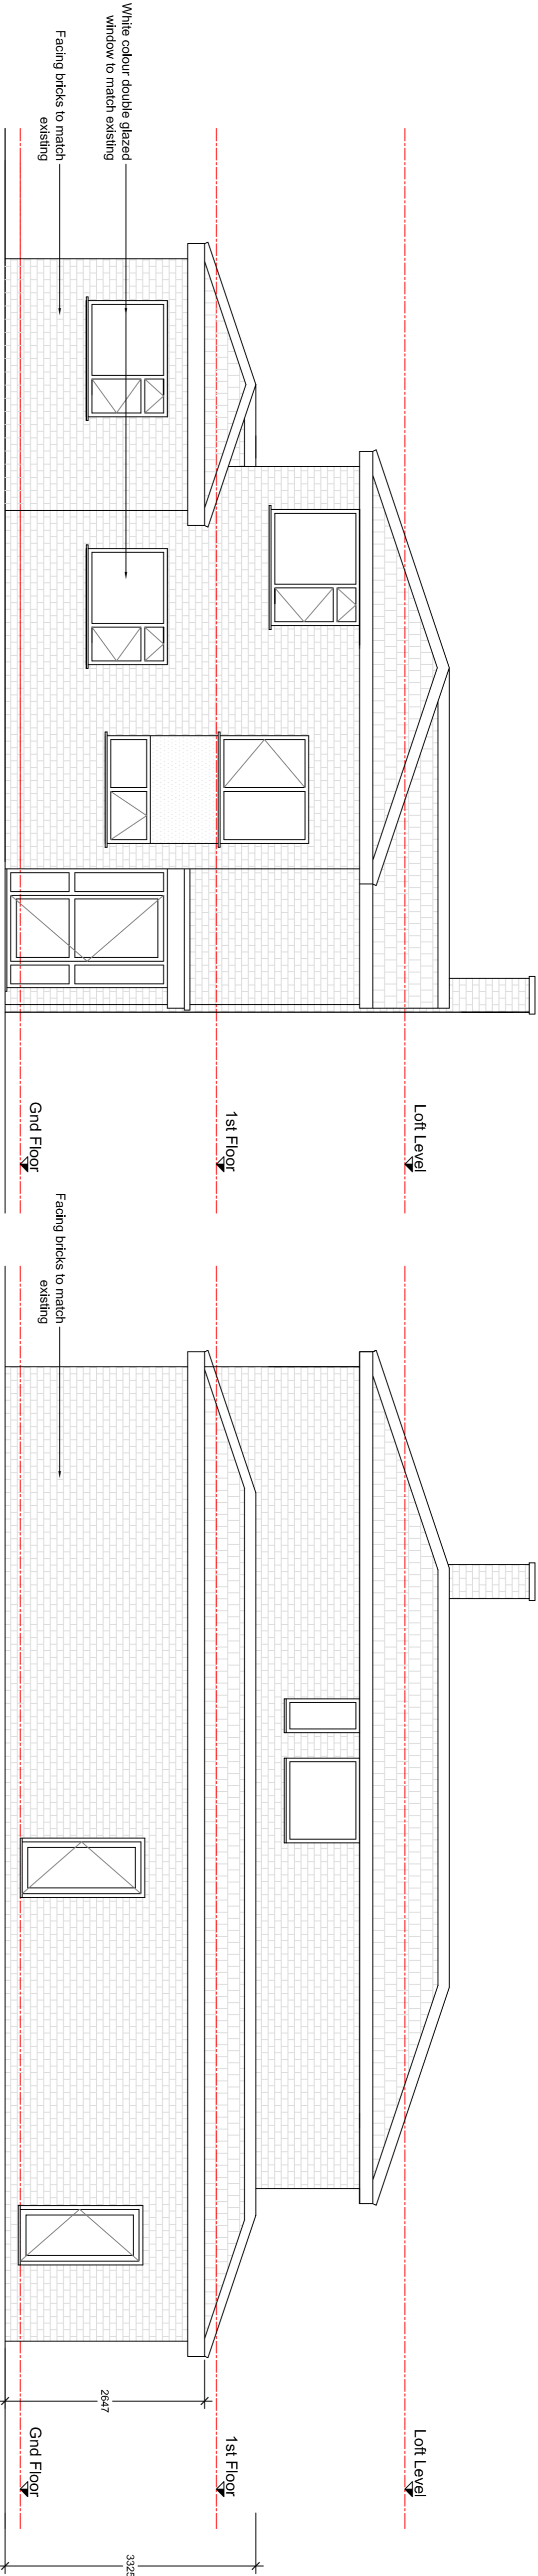


PROPOSED FRONT ELEVATION
1:50

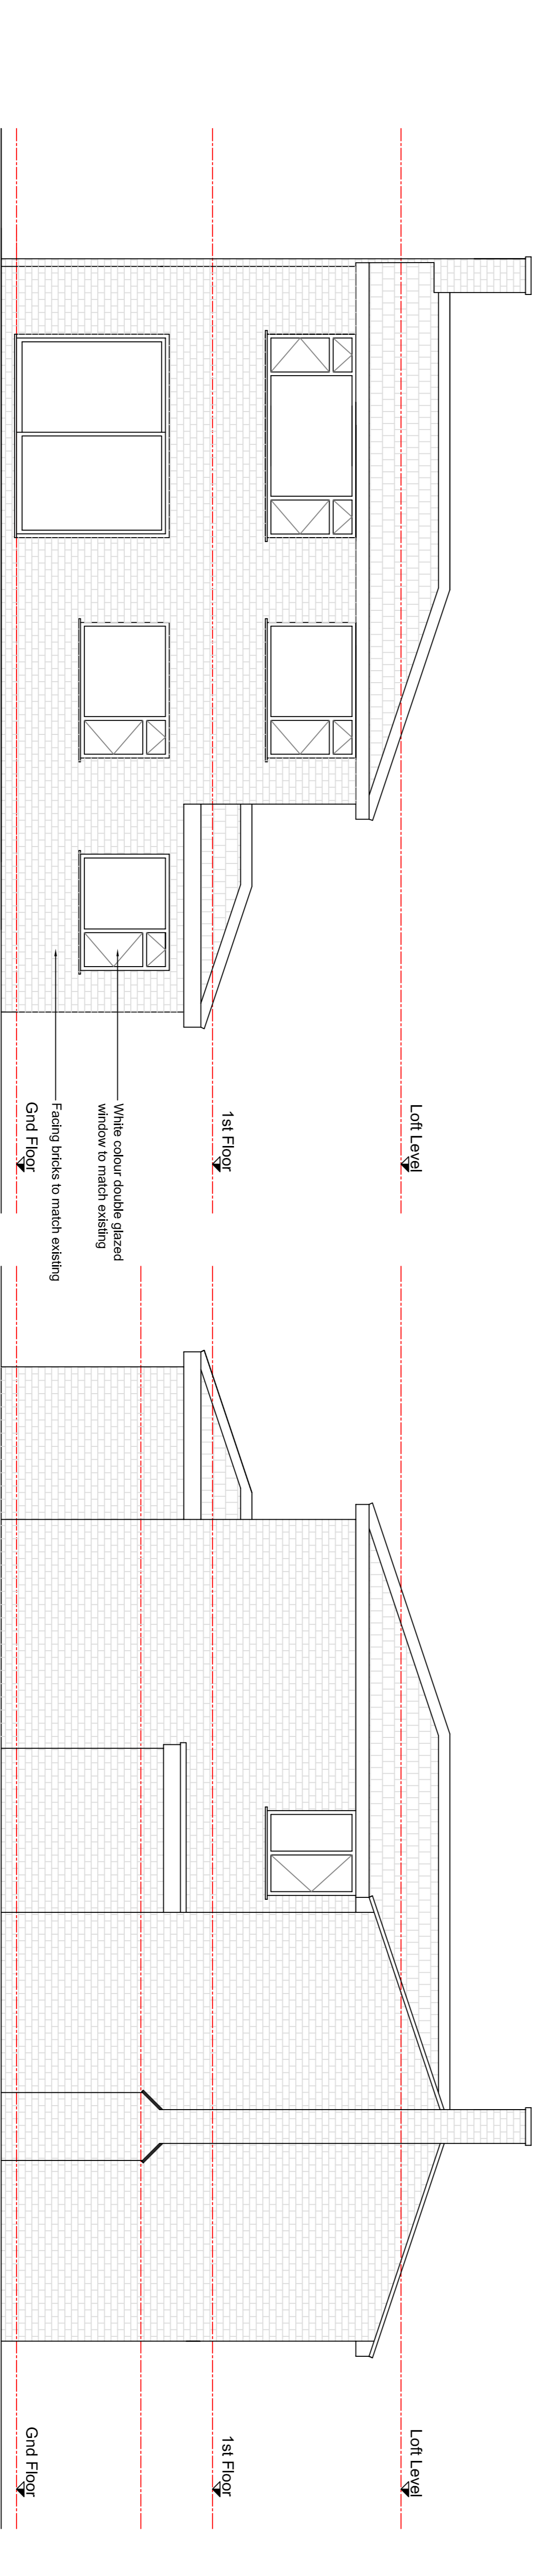

PROPOSED SIDE ELEVATION
1:50

PROPOSED REAR ELEVATION
1:50

PROPOSED SIDE ELEVATION
1:50

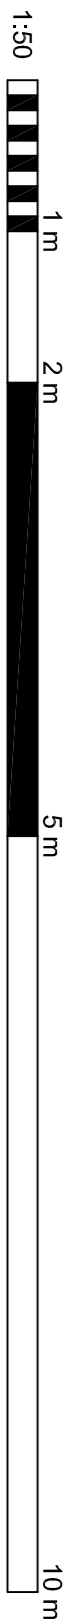

REV	DESCRIPTION	DATE
1	10 GILBEY CLOSE, ICKENHAM MIDDX. UB10 8TD	-
2	10 GILBEY CLOSE, ICKENHAM MIDDX. UB10 8TD	-
