


LEGEND

CONSTRUCTION NOTES:

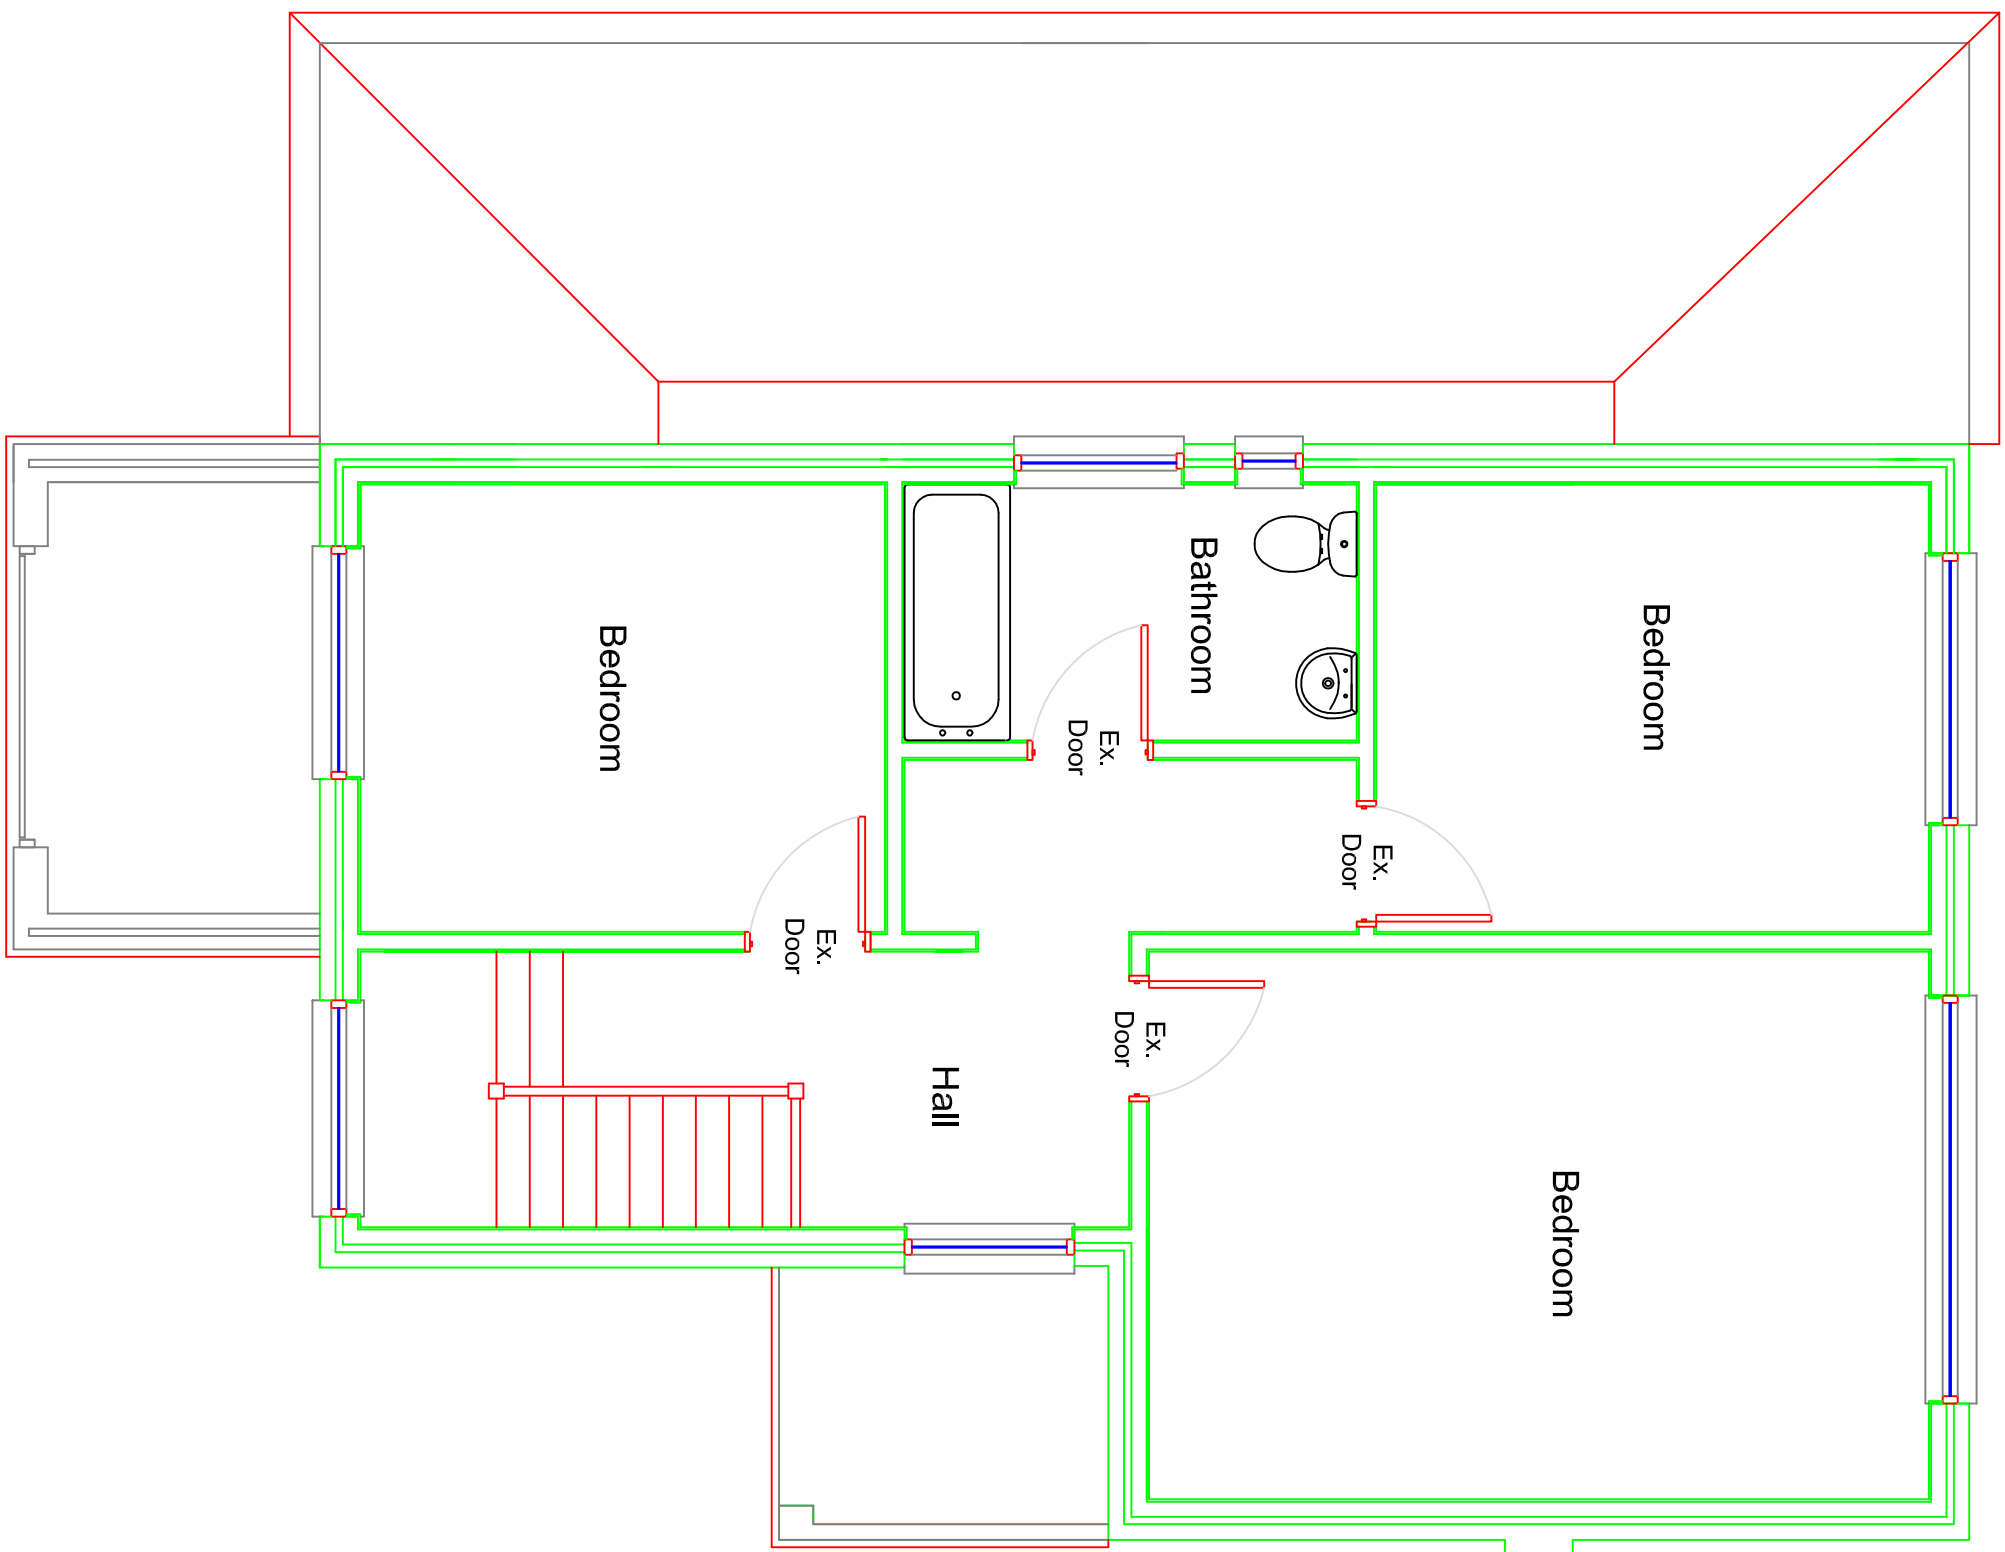

PROPOSED FIRST FLOOR PLAN



rev	description	date
1		

project	10 GILBEY CLOSE, ICKENHAM MIDD.. UB10 8TD
---------	--

title
PROPOSED FLOOR PLANS

client
Mr. P. Toma

scale		date	
1	50	20	03 23

1373	A1	P01	-
------	----	-----	---