

All work to comply with
current building regulations
and codes of practice


Do not scale from drawings
all dimensions to be checked
on site before the start of
any work

All Proposed External Materials to Match
Existing External Materials


Any Proposed Windows to Flank wall to be
Obscure Glazed and Non-Opening below
1.7m from FFL



Location Plan Scale 1:1250

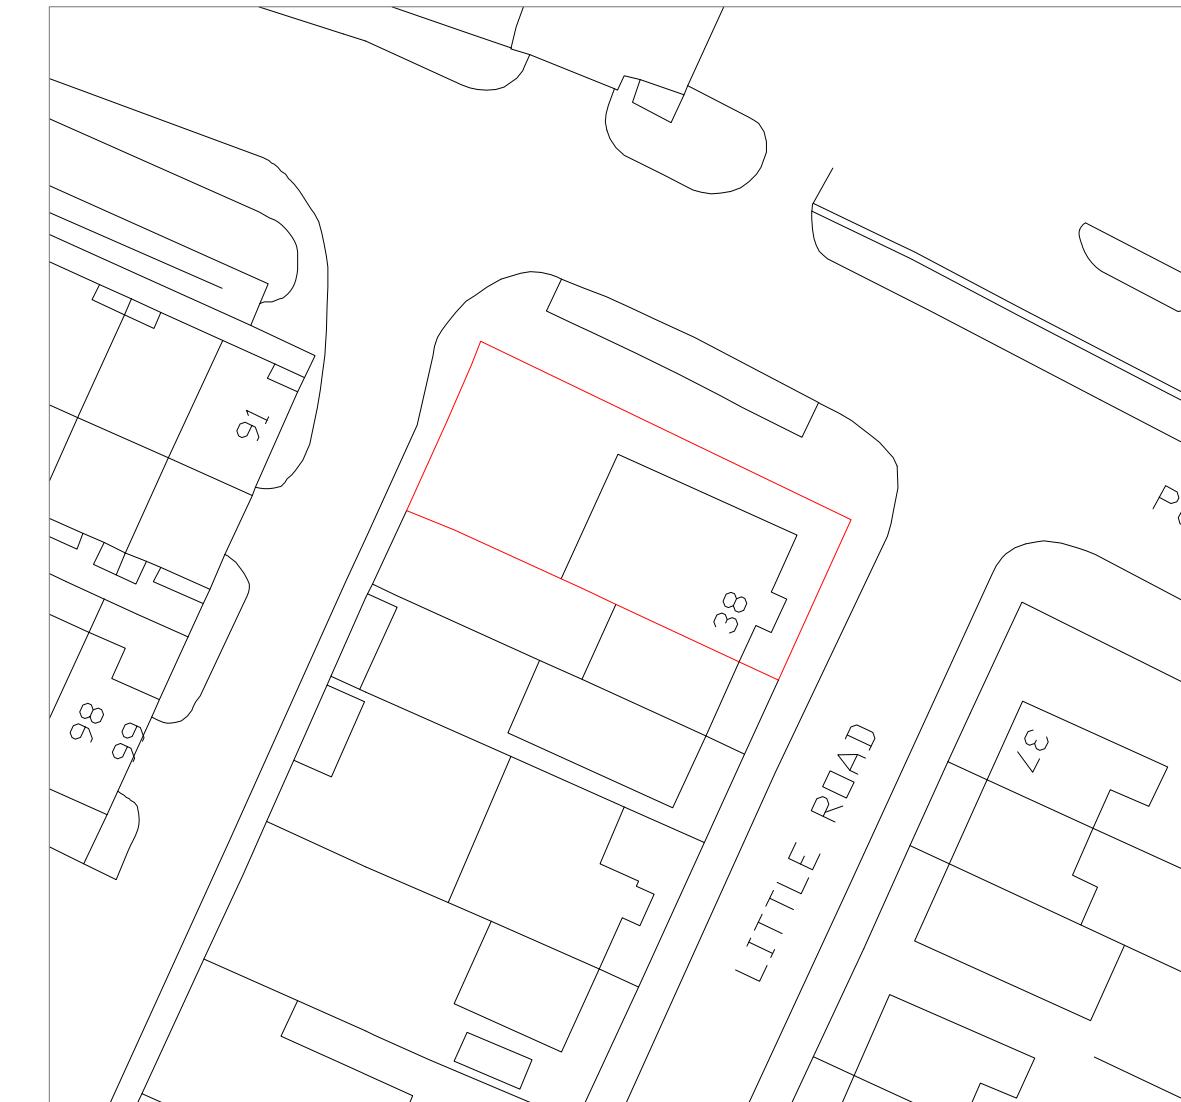

Block Plan Scale 1:500

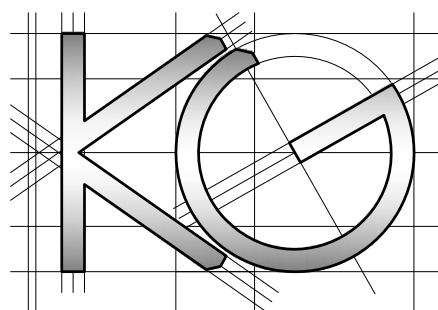

Site Address:
38 Little Road
Hayes
Middlesex
UB3 3BT

1

Drawing Content:
Location Plan

2

Drawings No:
38littleroad/2024/12
Drawings Scale:
1:1250/500

3

Date Drawn:
14th March 2024
Drawn By:
KG

4

Planning Issue

7

Revision:

8