




SITE LOCATION PLAN  
SCALE 1:1250  
SITE BOUNDRY :

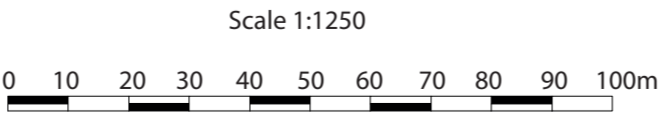

Notes:

- The drawings show design intent only, all dimensions to be checked on site prior to construction or production. Construction details to be confirmed by contractor/ manufacture by submitting fabrication drawings for Designer's approval
- Design/ drawings is not to be scaled for production and construction purpose.
- All discrepancies and omission on site must be reported to Designer for comment and/or approval prior to commencement of works.
- The designs are subject to approval by Statutory Authorities and any necessary alteration should be made of required to comply with statutory requirements and communicated to the Designer.
- All design concepts and drawings are the property of Viraj Patel;  
No reproductions, adaptations and/or copies may be made without written permission by Viraj Patel.

PROJECT:  
GROUND FLOOR SIDE EXTENSION  
AND REAR INFILL

CLIENT:  
7 CHATSWORTH ROAD  
HAYES, HILLINGDON  
UB4 9ES

TITLE:  
SITE LOCATION PLAN

STATUS PLANNING		DESIGNED BY V.P	
DATE 28/09/2023	Page size: A2	SCALE 1:50	
DRAWING NUMBER CWR/UB49ES/001		REVISION A	SHEET No. 1