



SITE LOCATION PLAN
AREA 2 HA
SCALE: 1:1250 on A4
CENTRE COORDINATES: 506444 , 181357

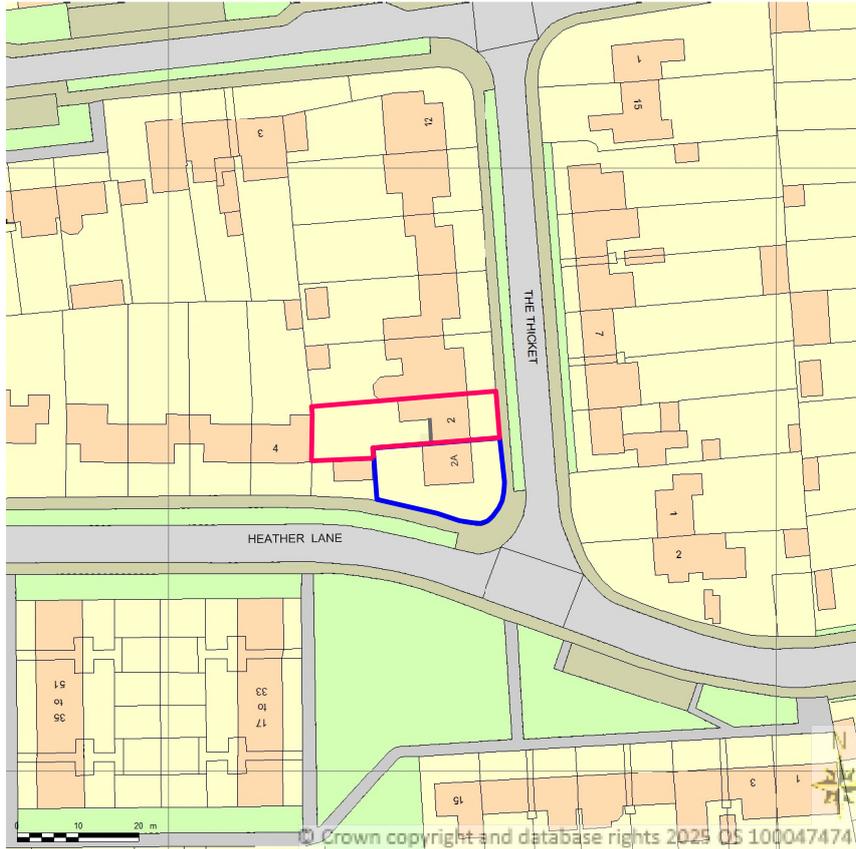

Location Plan
1:1250

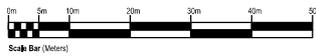

Key:

- Red line denotes application site boundary
- Blue line denotes other land owned by the applicant

No	Prep Date										
Amendments											
<p>LCA Architecture & Planning</p> <p>Email: lx.chowdhury@gmail.com Tel: 07563 952231</p>											
<p>Project 2 The Thicket Yiewsley UB7 8AS</p>											
<p>Title Location Plan</p>											
Job No. 2544	Drawing No. PL01										
Amendment:	Scale @A4: 1/1250										
<table border="1" style="width: 100%; height: 20px;"> <tr> <td></td><td></td><td></td><td></td><td></td><td></td><td></td><td></td><td></td><td></td> </tr> </table>											
<p>Status PLANNING SUBMISSION</p>											
Auth. CL	Date. Nov, 2025										