


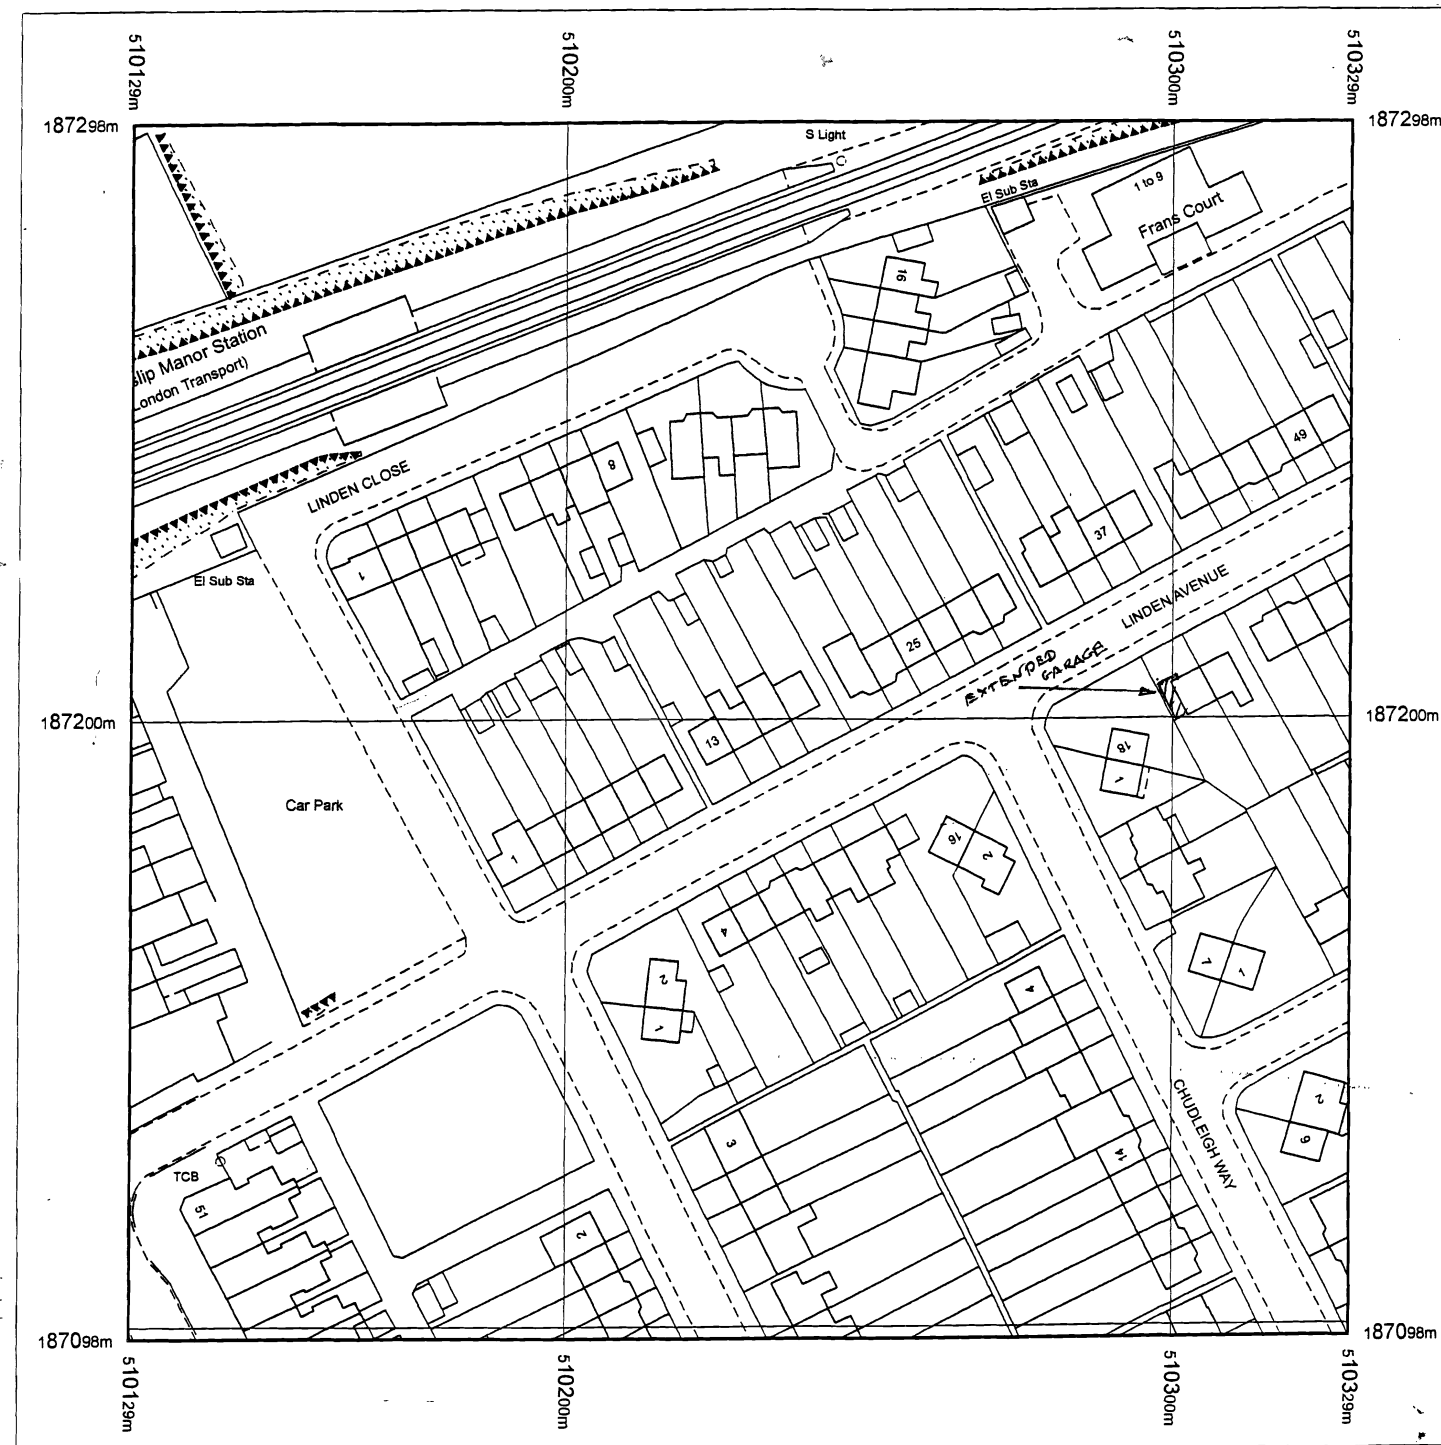


Produced 12.03.2008 from the Ordnance Survey National Geographic Database and incorporating surveyed revision available at this date. © Crown Copyright 2008.

Reproduction in whole or part is prohibited without the prior permission of Ordnance Survey.

Ordnance Survey and the OS Symbol are registered trademarks and OS Sitemap is a trademark of Ordnance Survey, the national mapping agency of Great Britain.

The representation of a road, track or path is no evidence of a right of way.


The representation of features as lines is no evidence of a property boundary.

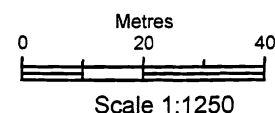


Supplied by: **Stanfords**
Serial number: 01877900
Centre coordinates: 510229 187198

Further information can be found on the OS Sitemap information leaflet or the Ordnance Survey web site:
www.ordnancesurvey.co.uk

EXTENSION/PORCH TO
SAME BUILDING LINE
AS EXISTING BAY
WINDOW

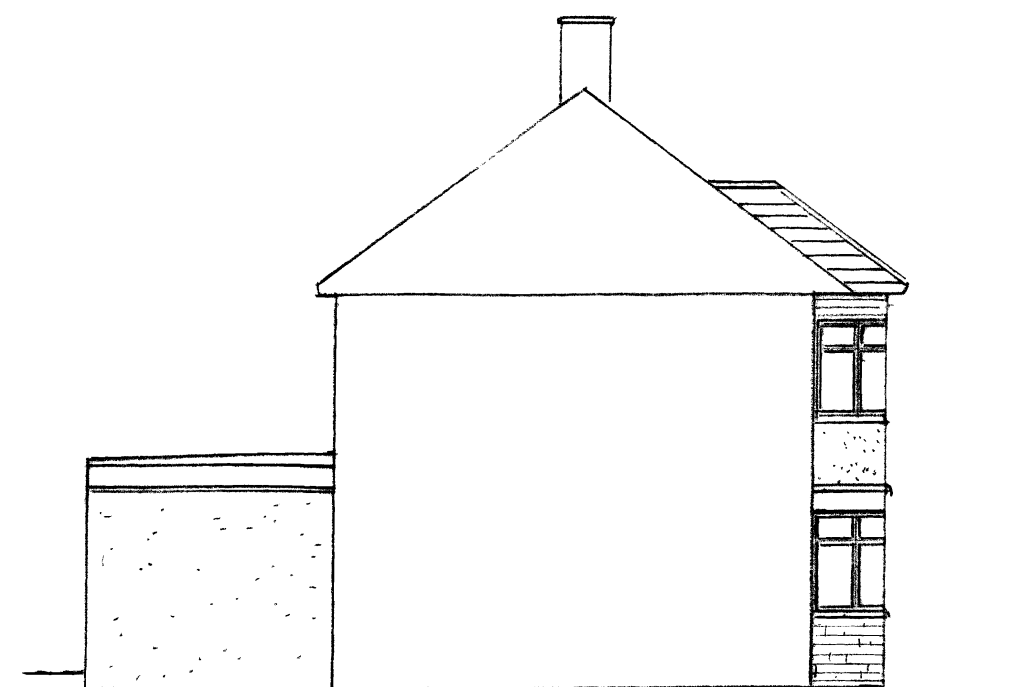

EXISTING/PROPOSED SIDE ELEVATION - NORTH EAST - 1:100

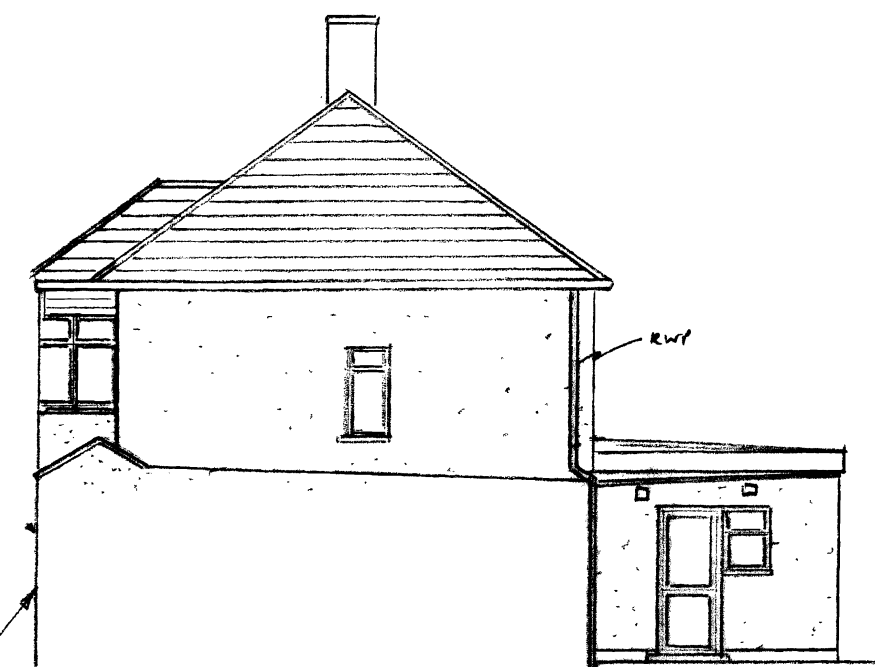

PROPOSED SIDE ELEVATION - SOUTH WEST - 1:100

Status
PLANNING APPLICATION

Title
**CONVERSION/EXTENSION OF EXISTING GARAGE AT
20 LINDEN AVENUE, RUISLIP, HA4 8AU
(STREET PLAN & ELEVATIONS)**

DRAWING NO.
PM/MB/LIN/2009/03

Client
MR + MRS P. MELLOR

Scale AS SHOWN	Date DEC 2009	Drawn MIB	Rev 0	A					
-------------------	------------------	--------------	----------	---	--	--	--	--	--